

NOTES:

EXTERNAL FACES TO BE COATED TO A STANDARD RAL OR BS COLOUR AND SUPPLIED WITH TOUCH UP PAINT & BRUSH.

ALL LOUVRE MANUFACTURING SIZES TO BE +0mm / -2mm

ALL PANEL MANUFACTURING SIZES TO BE +0mm / -2mm

IF IN DOUBT ABOUT ANY DETAILS ON THIS DRAWING THEN PLEASE ASK.

CONDENSER INFORMATION:

1 NO. DAIKIN RYYQ18U

HEIGHT – 1685mm
WIDTH – 1240mm
DEPTH – 765mm

WEIGHT – 337 Kg

AIR FLOW – 4.18 m³/s



I No. ENCLOSURE REQUIRED

PPC COLOUR TO BE ADVISED

NOT APPROVED FOR MANUFACTURE

3	REMOVABLE PANELS ADDED	06/01/23
2	UPDATED NOTES	04/01/23
1	FIRST ISSUE	07/12/22
No.	Issue	Date

Client HIGGINS PARTNERSHIP




Environmental Equipment Corporation Ltd
Richmond House, Churchfield Road
Walton-on-Thames
Surrey KT12 2TP
t: 01932 230940 f: 01932 230941
e: info@eecoisecontrol.co.uk
www.eecoisecontrol.co.uk


Project ST.ANDREW'S PARK
UXBRIDGE

Title ACOUSTIC ENCLOSURE ON PLAN,
ELEVATION & SECTION TO HOUSE
DAIKIN RYY18U


Date	Drawn	Checked	Approv.	Scale
06/01/2023	LB	DH	JM	1:20
Clients Ref.		Job Ref.	Paper Size.	A1
Drawing No. EC19540-DWG-01				Issue. 3

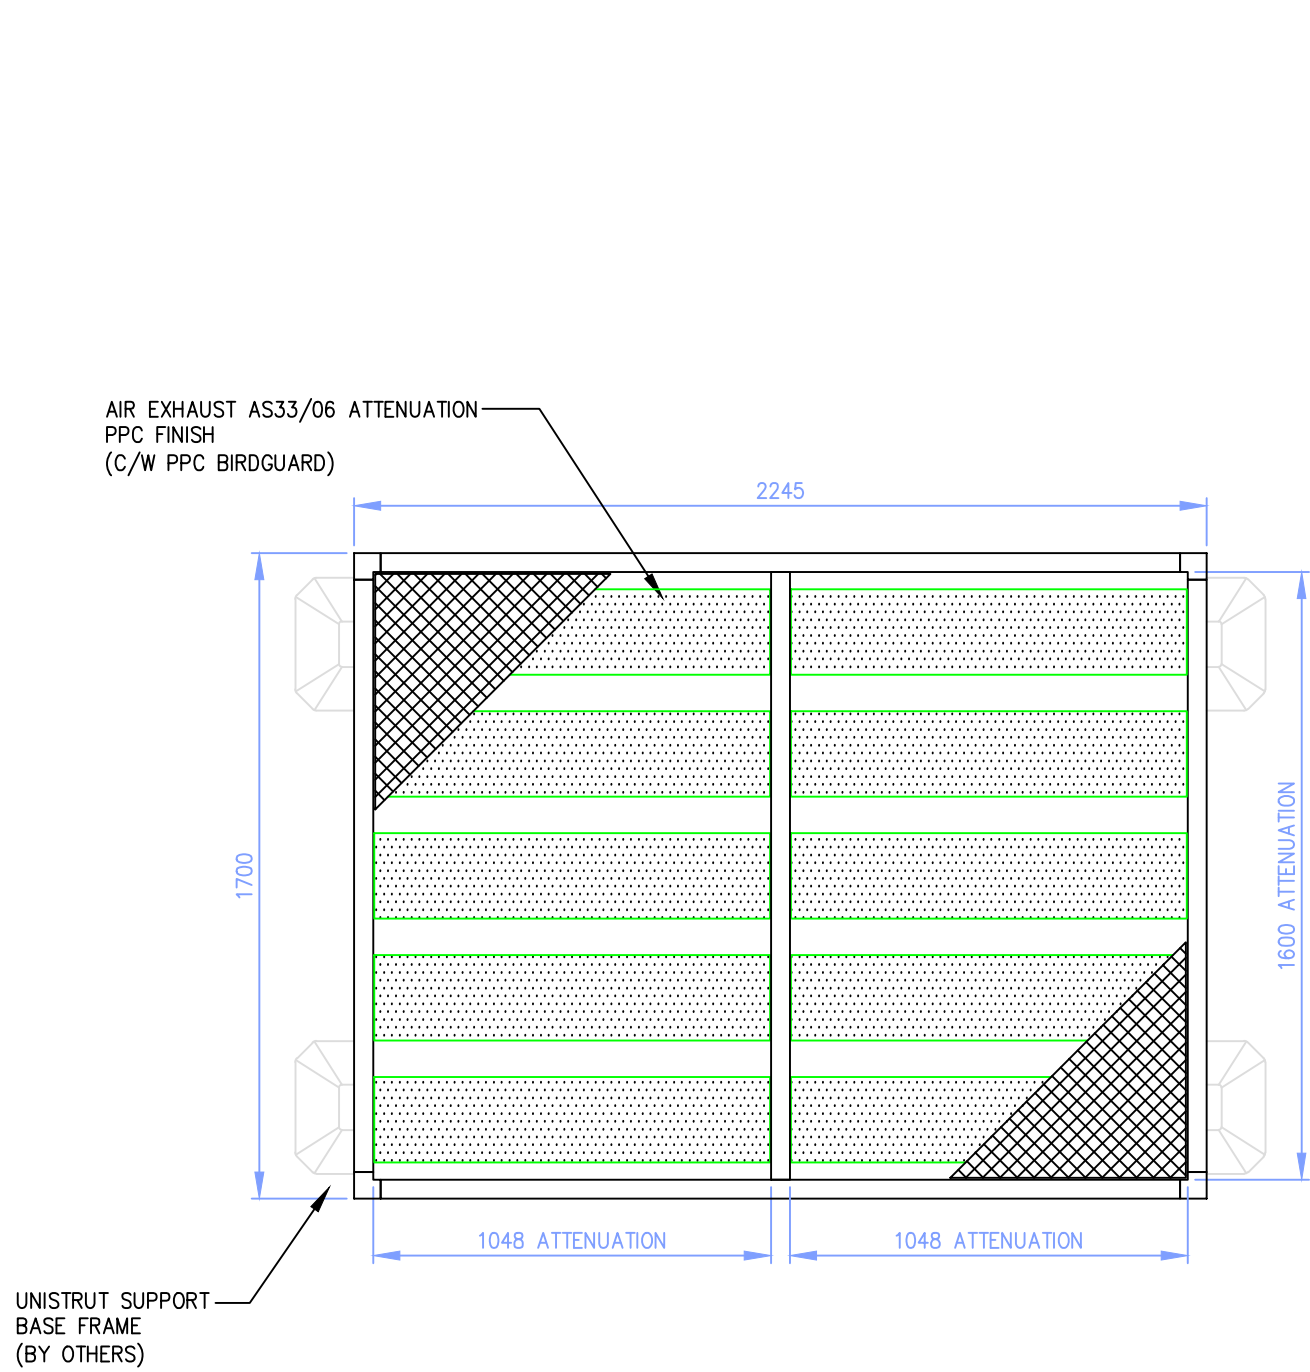


DAIKIN RYYQ18U ENCLOSURE ON PLAN VIEW
(SCALE 1:20)

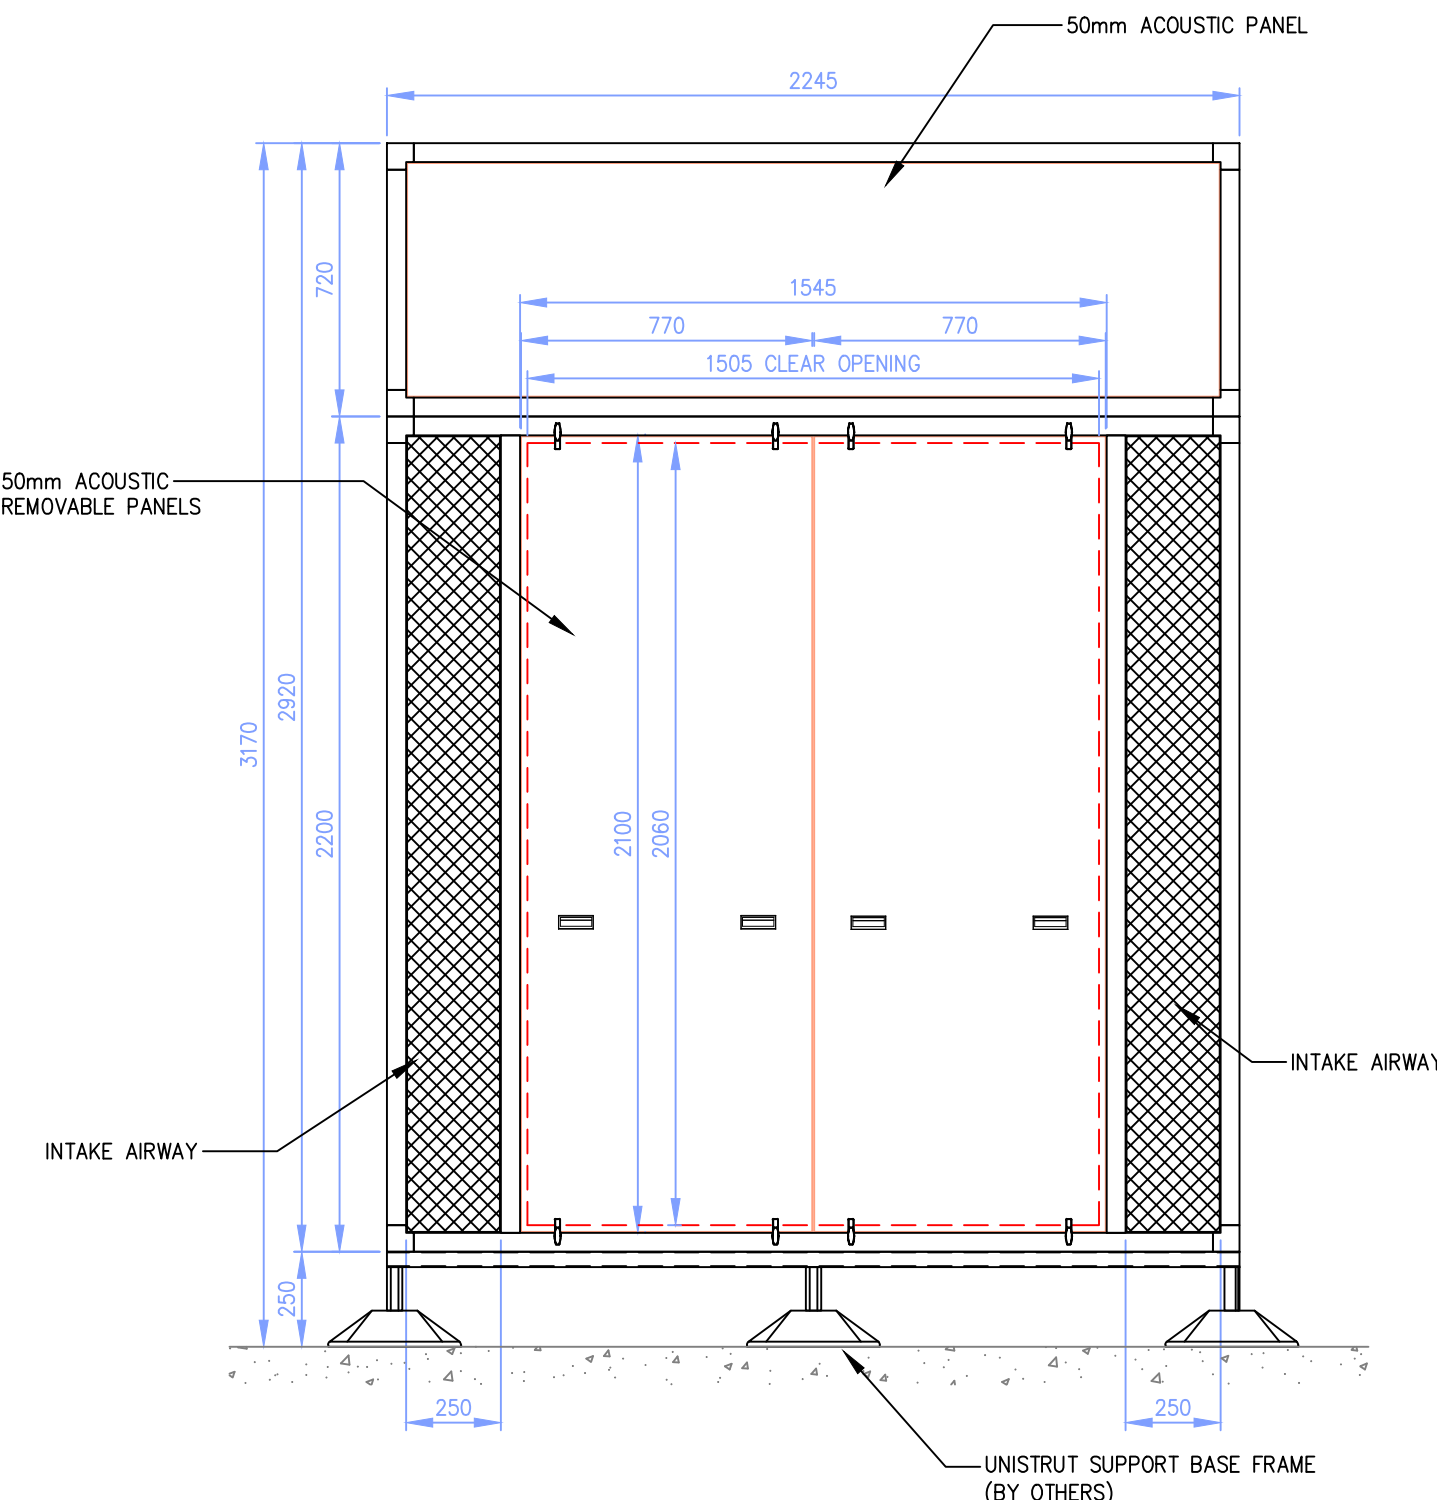


DAIKIN RYYQ18U ENCLOSURE ON FRONT ELEVATION
(SCALE 1:20)

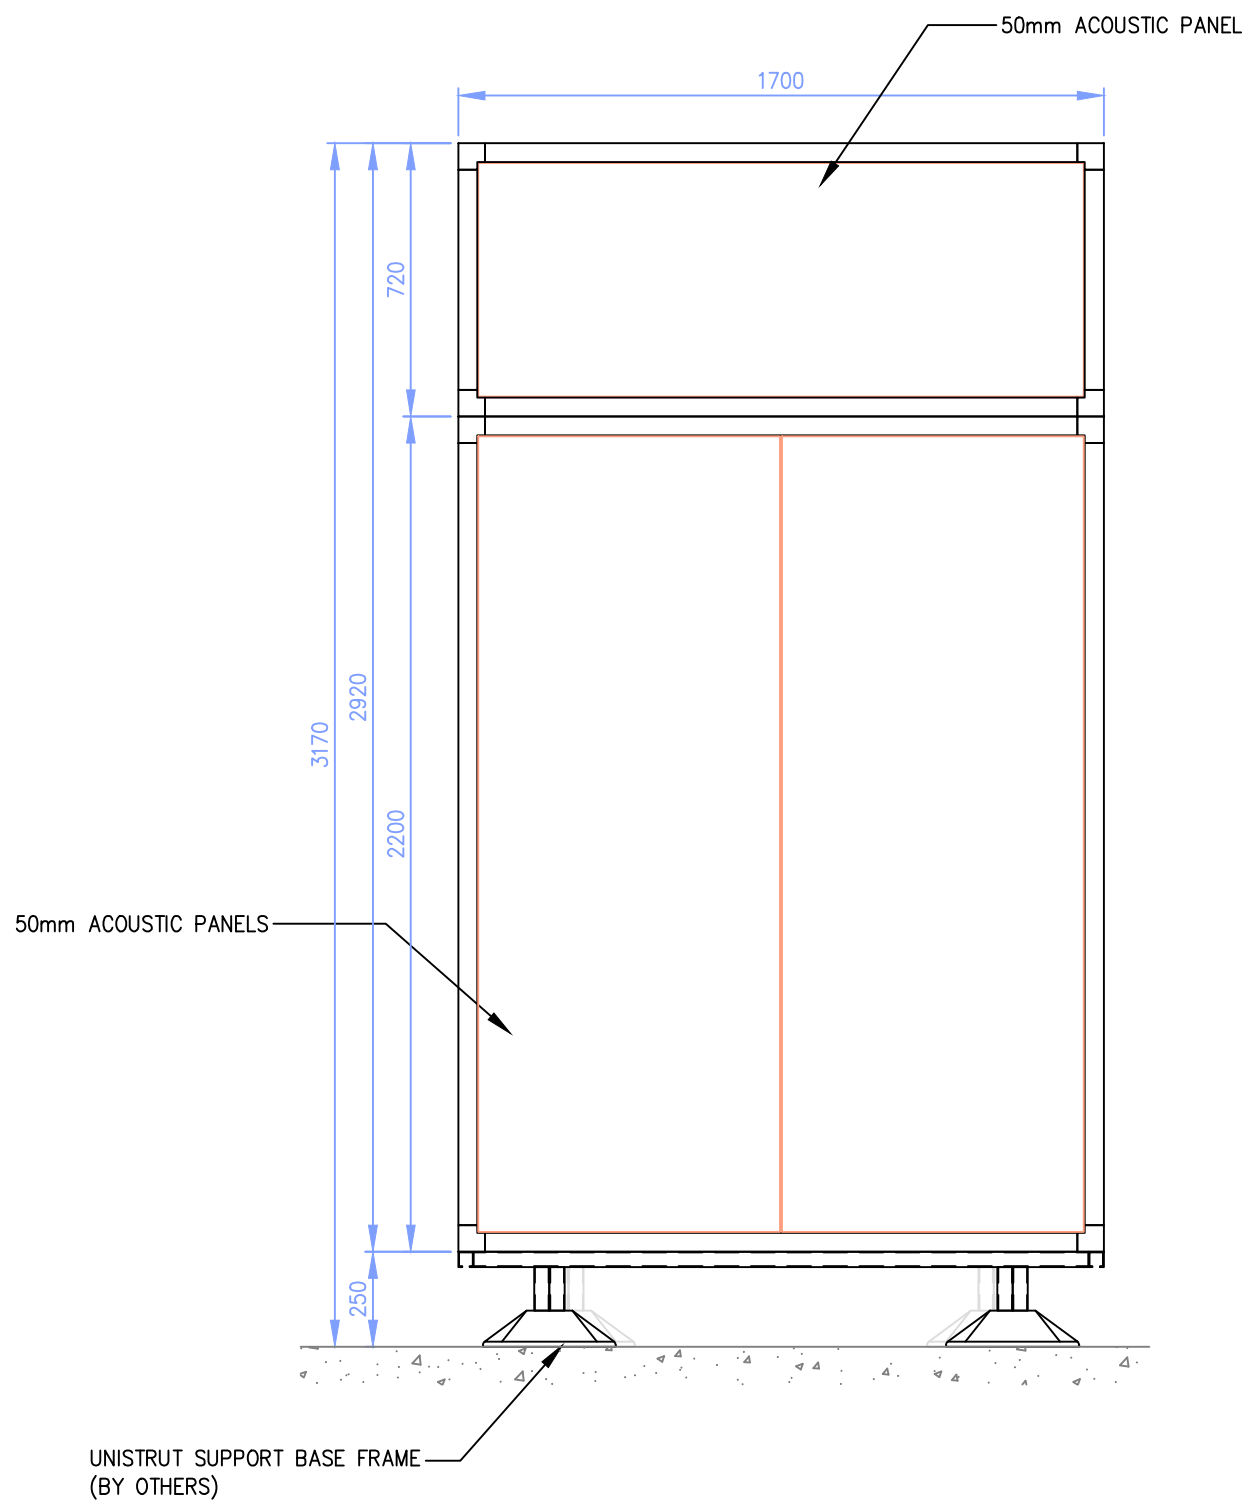


DAIKIN RYYQ18U ENCLOSURE ON SIDE ELEVATION
(SCALE 1:20)

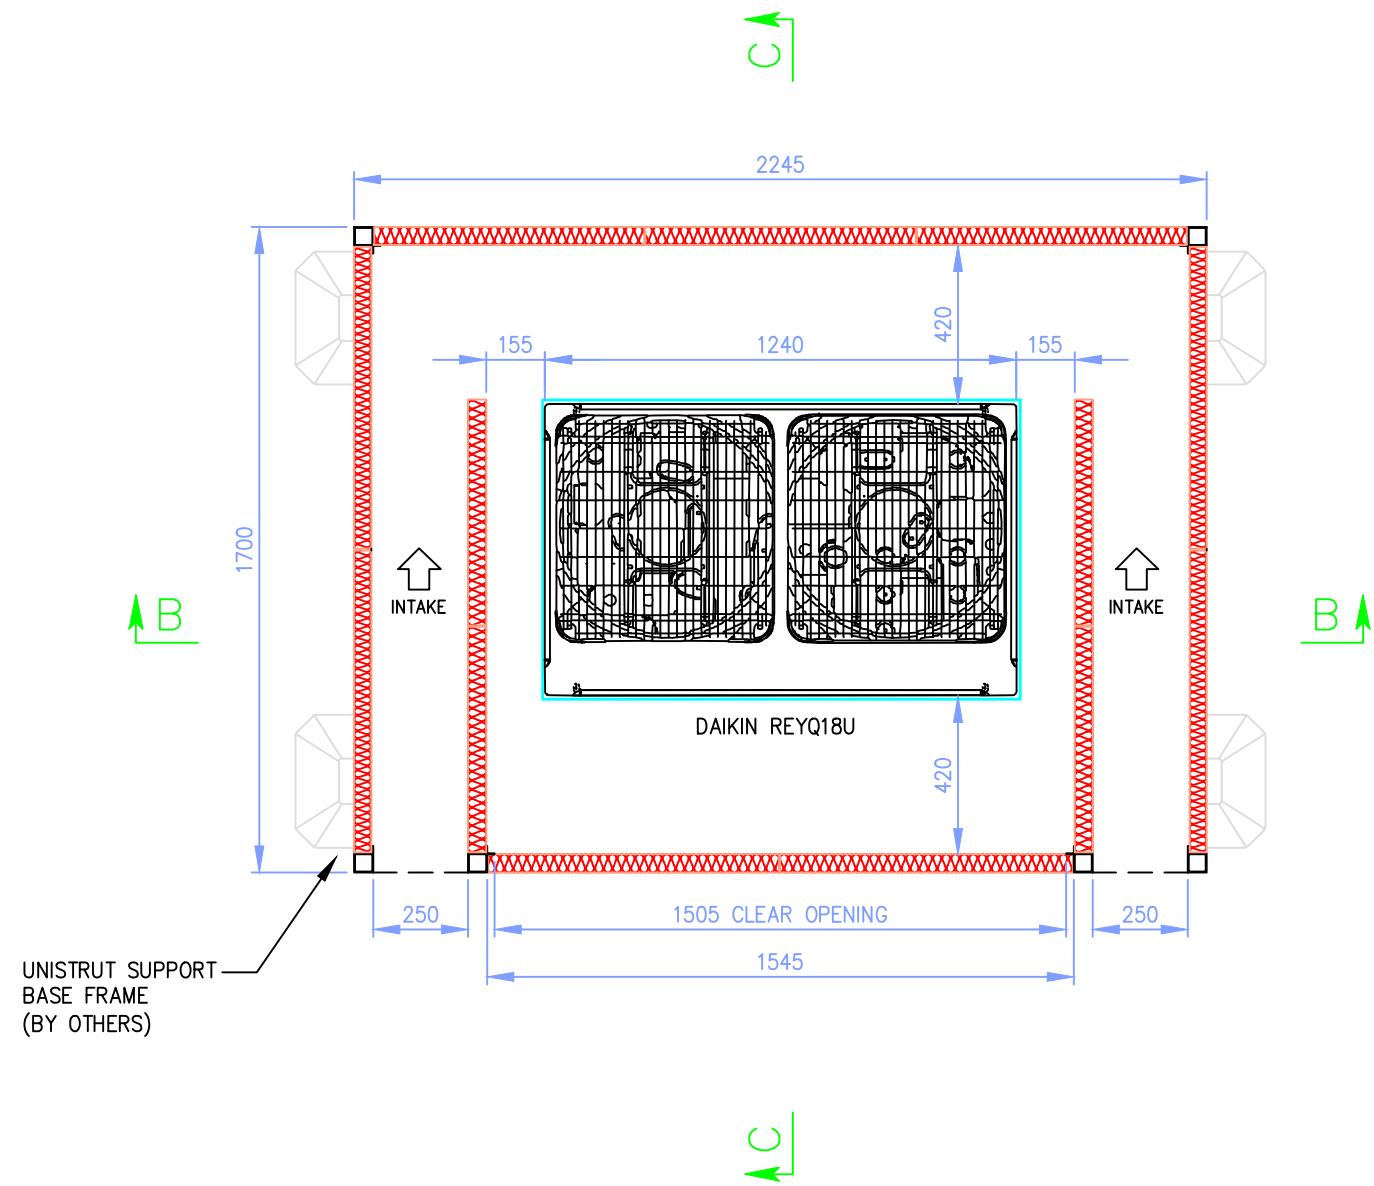

DAIKIN RYYQ18U ENCLOSURE ON SECTION A-A
(SCALE 1:20)

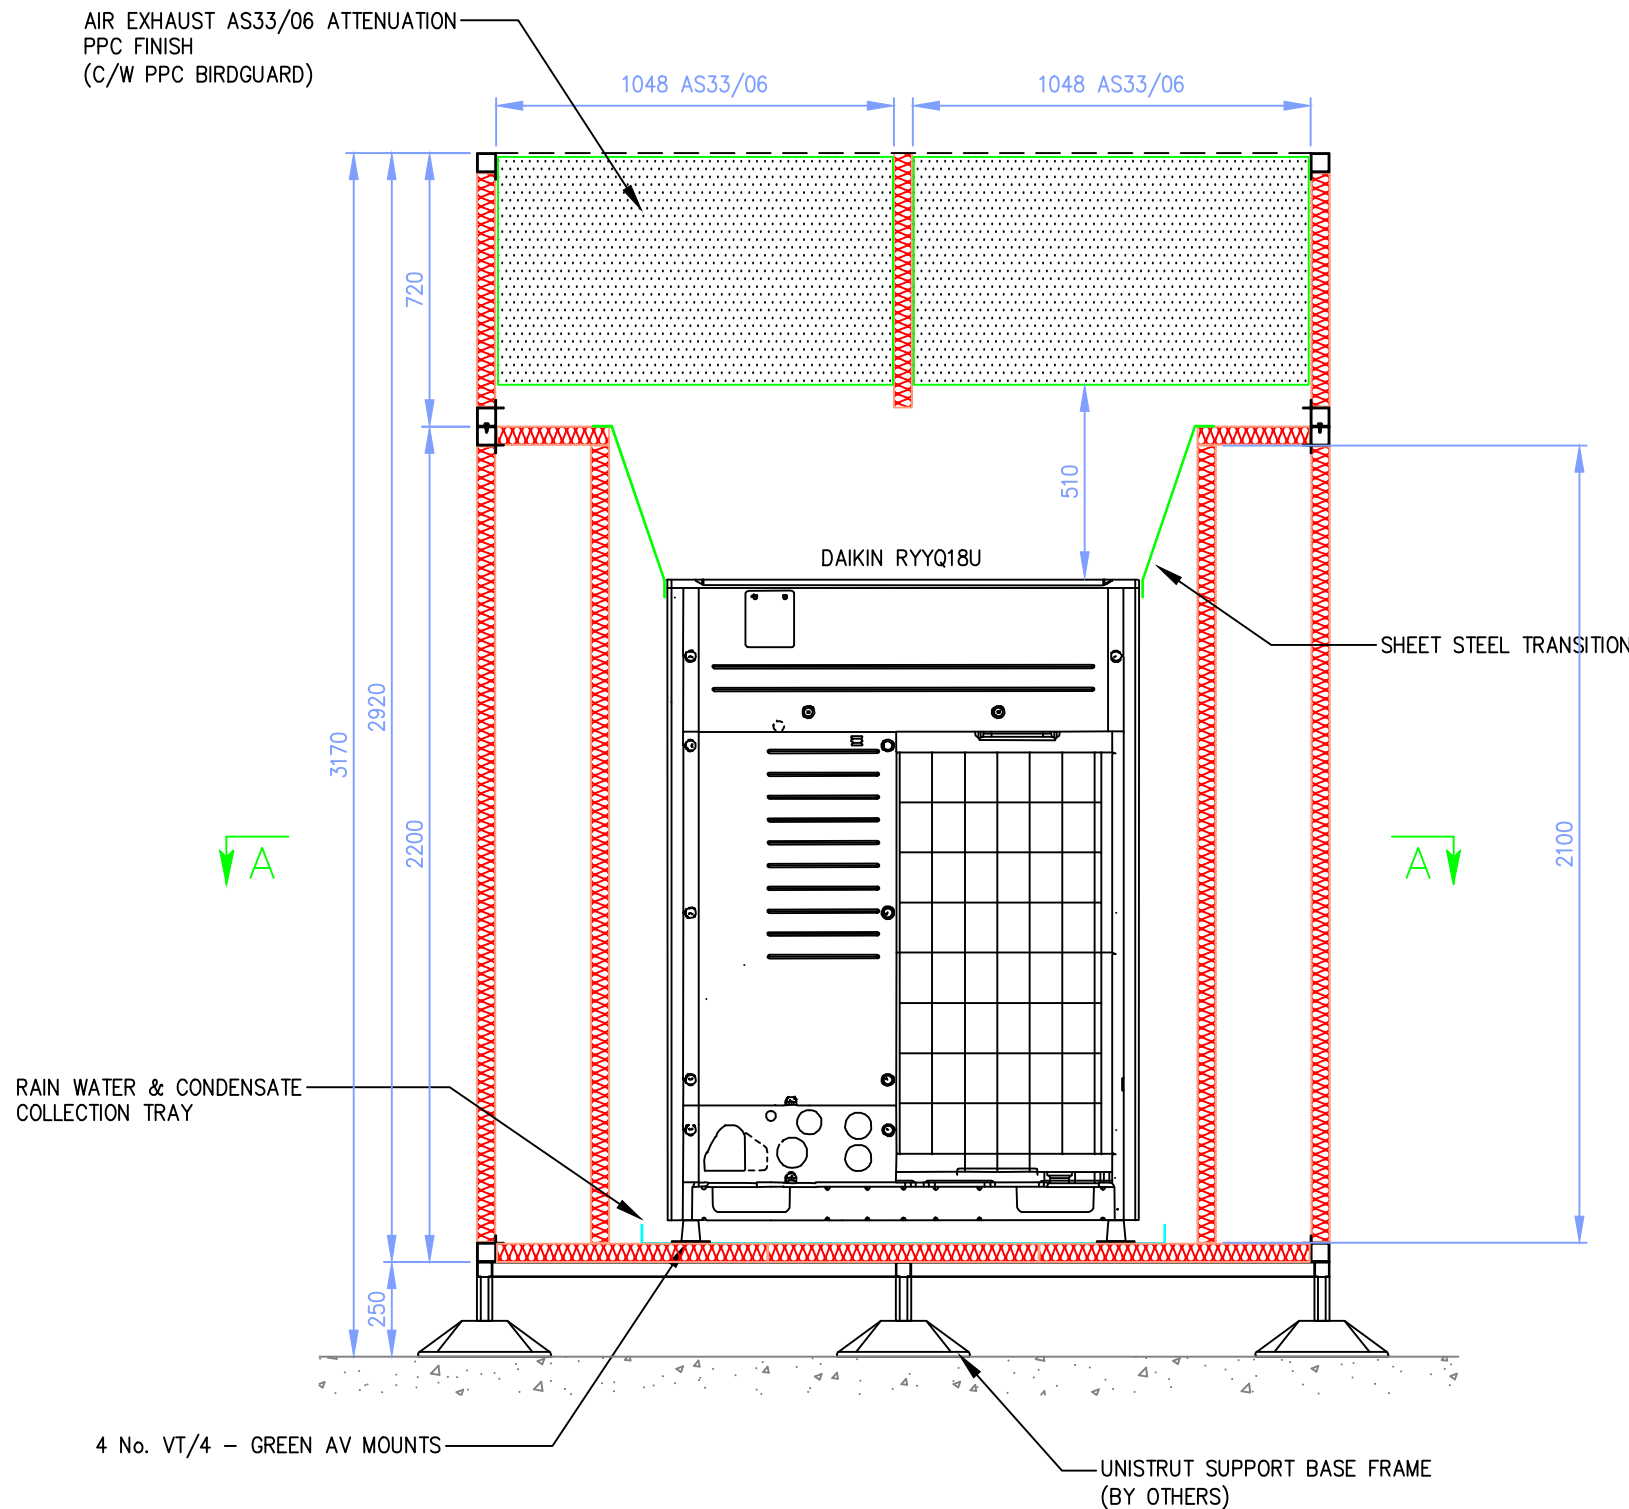

DAIKIN RYYQ18U ENCLOSURE ON SECTION B-B
(SCALE 1:20)

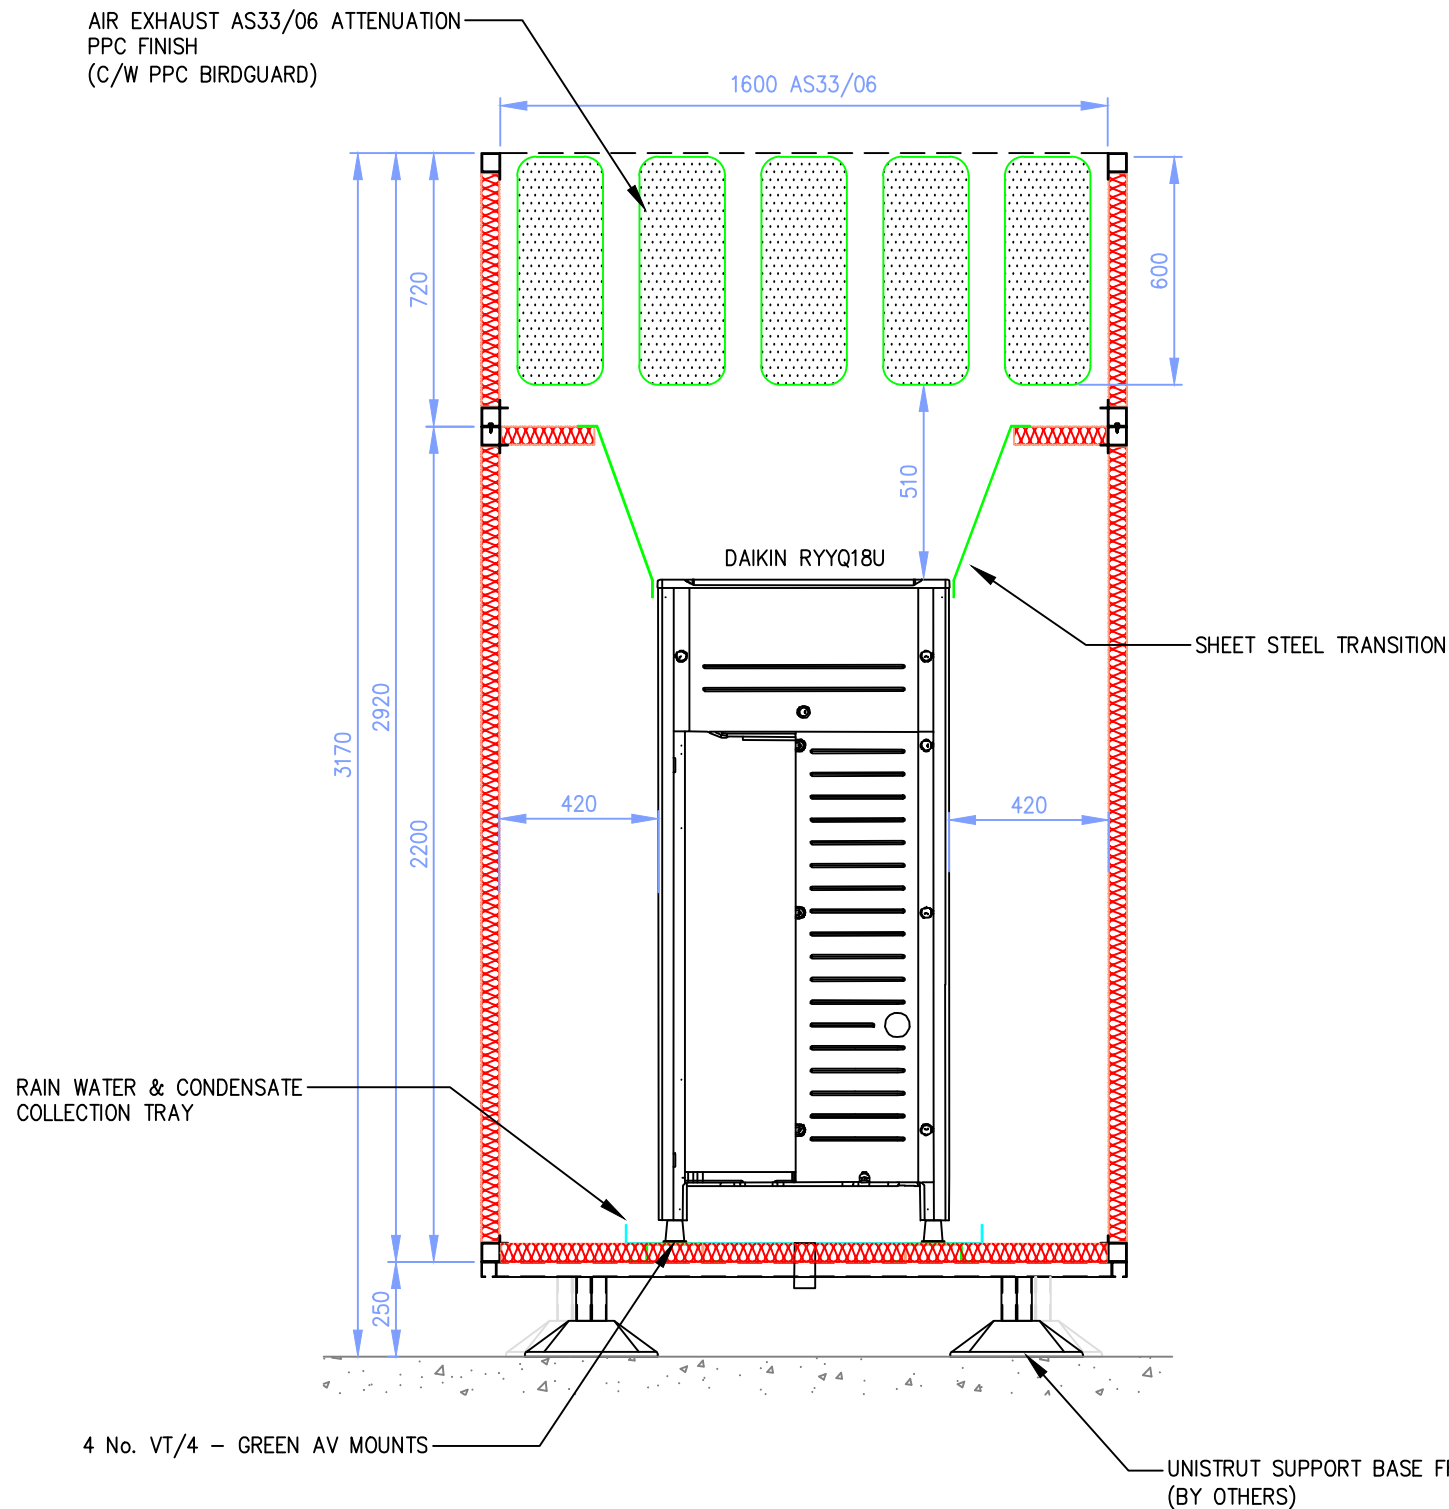

DAIKIN RYYQ18U ENCLOSURE ON SECTION C-C
(SCALE 1:20)