

ALL INTELLECTUAL PROPERTY RIGHTS INCLUDING DESIGN COPYRIGHTS ARE VESTED IN ENVIRONMENTAL EQUIPMENT CORPORATION LIMITED

UNDER NO CIRCUMSTANCES SHALL ANY DETAILS CONTAINED HEREIN BE RELEASED TO ANY THIRD PARTY WITHOUT THE EXPRESS WRITTEN AGREEMENT OF EEC LTD

NOTES:

EXTERNAL FACES TO BE COATED TO A STANDARD RAL OR BS COLOUR AND SUPPLIED WITH TOUCH UP PAINT & BRUSH.

ALL LOUVRE MANUFACTURING SIZES TO BE +0mm / -2mm

ALL PANEL MANUFACTURING SIZES TO BE +0mm / -2mm

IF IN DOUBT ABOUT ANY DETAILS ON THIS DRAWING THEN PLEASE ASK.

CONDENSER INFORMATION:

1 NO. DAIKIN RYYQ10U

HEIGHT – 1685mm
WIDTH – 930mm
DEPTH – 765mm

WEIGHT – 218 Kg


AIR FLOW – 2.91 m³/s




3 No. ENCLOSURES REQUIRED

PPC COLOUR TO BE ADVISED


NOT APPROVED FOR MANUFACTURE

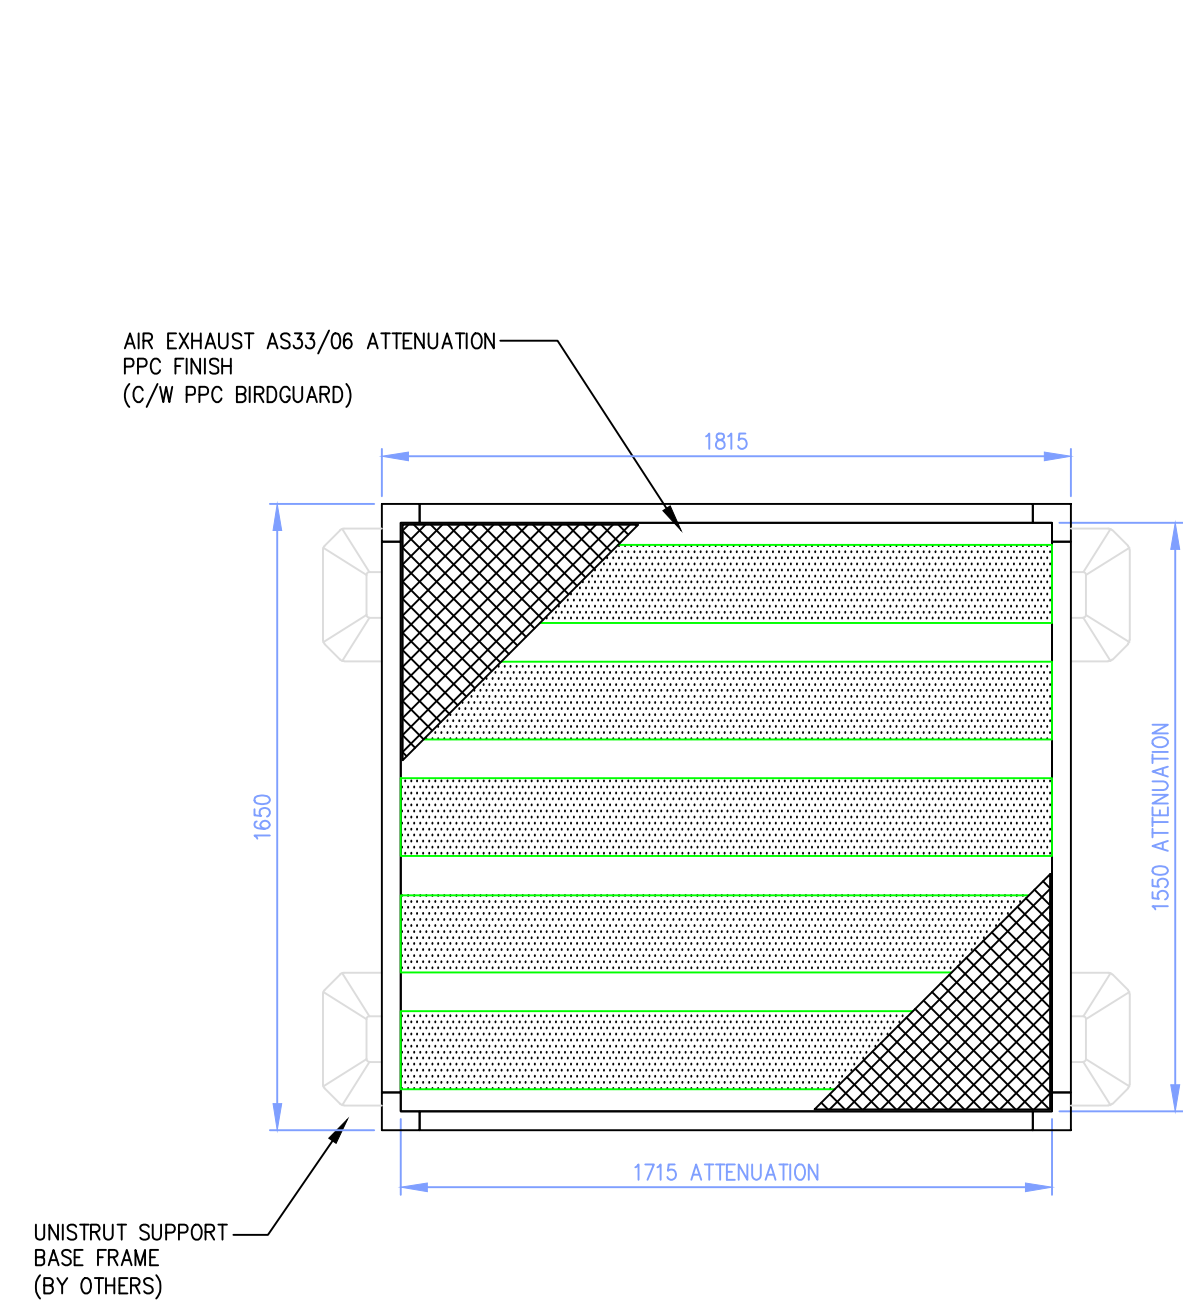


DAIKIN RYYQ10U ENCLOSURE ON PLAN VIEW
(SCALE 1:20)

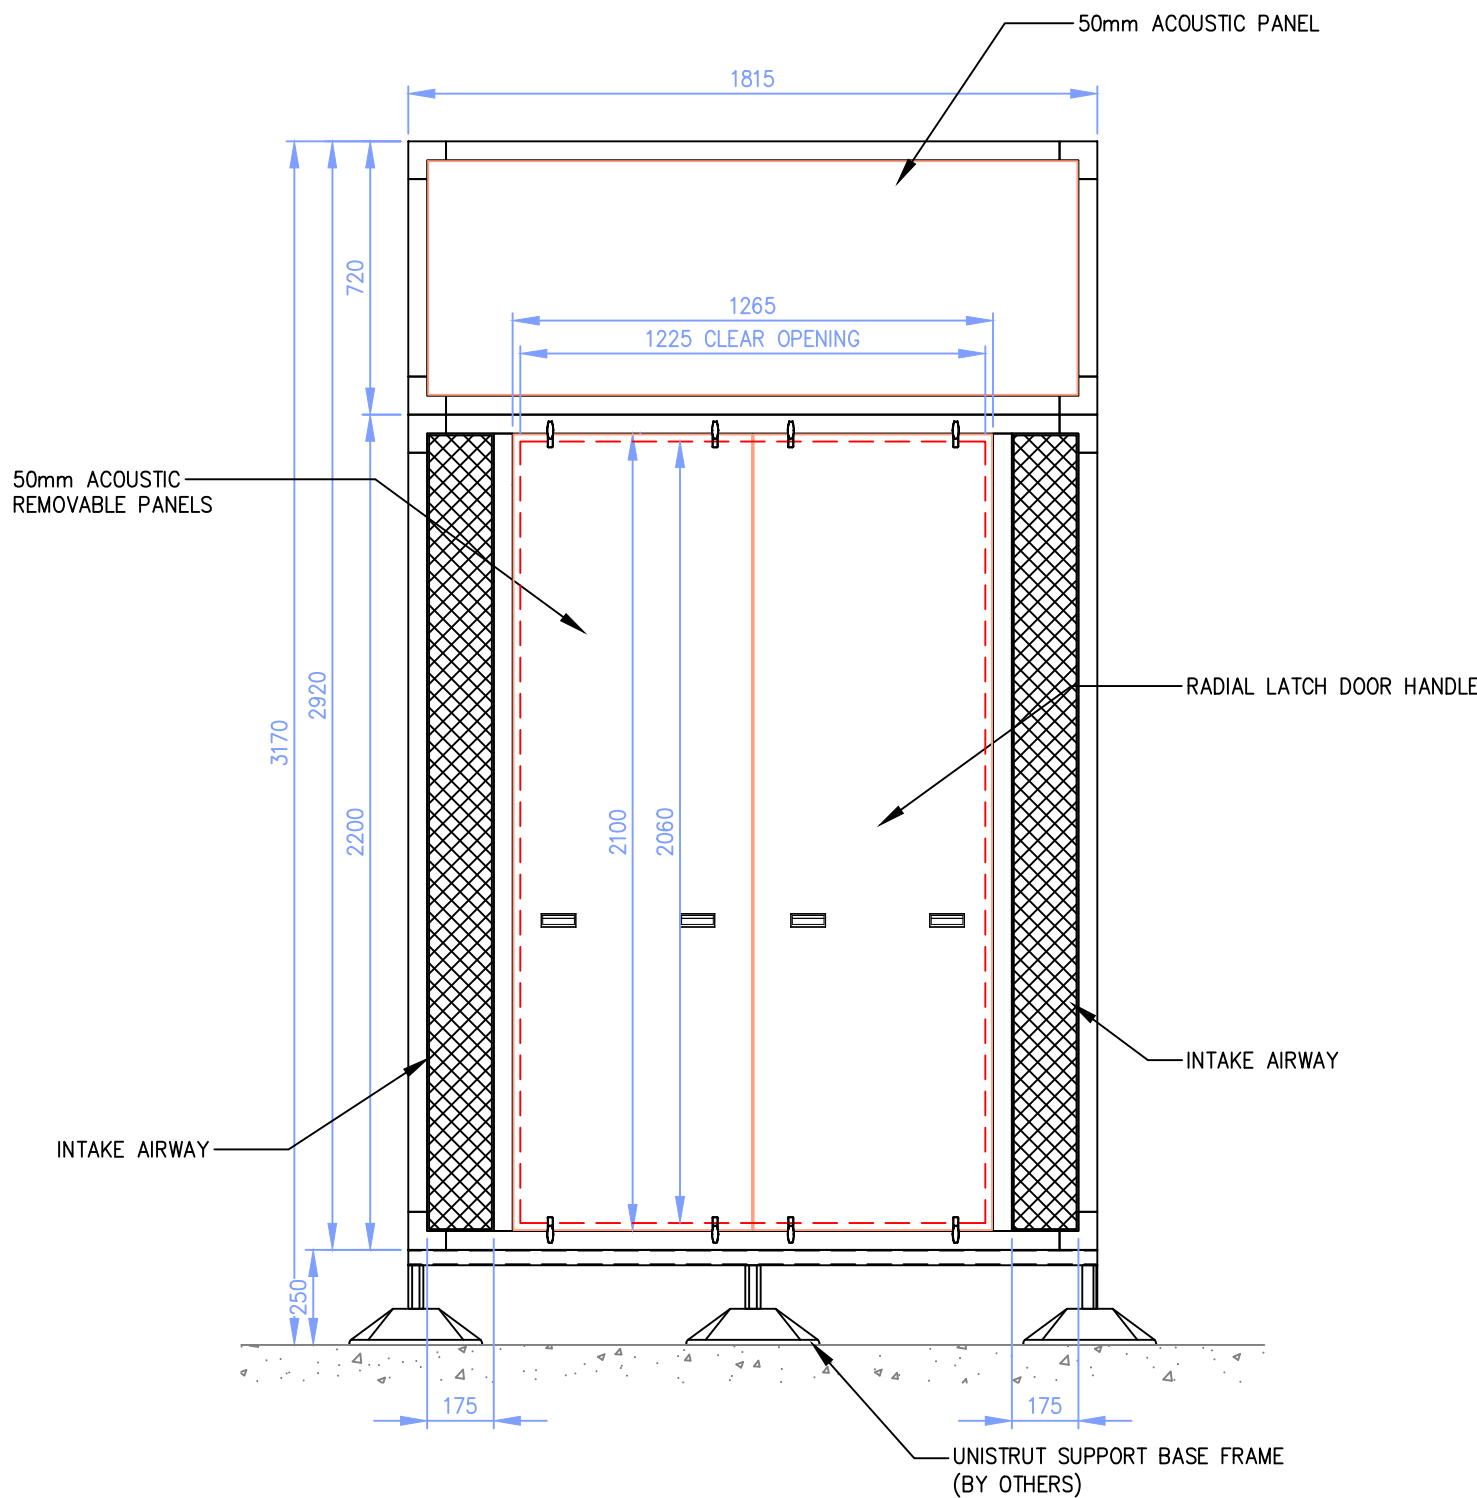


DAIKIN RYYQ10U ENCLOSURE ON FRONT ELEVATION
(SCALE 1:20)

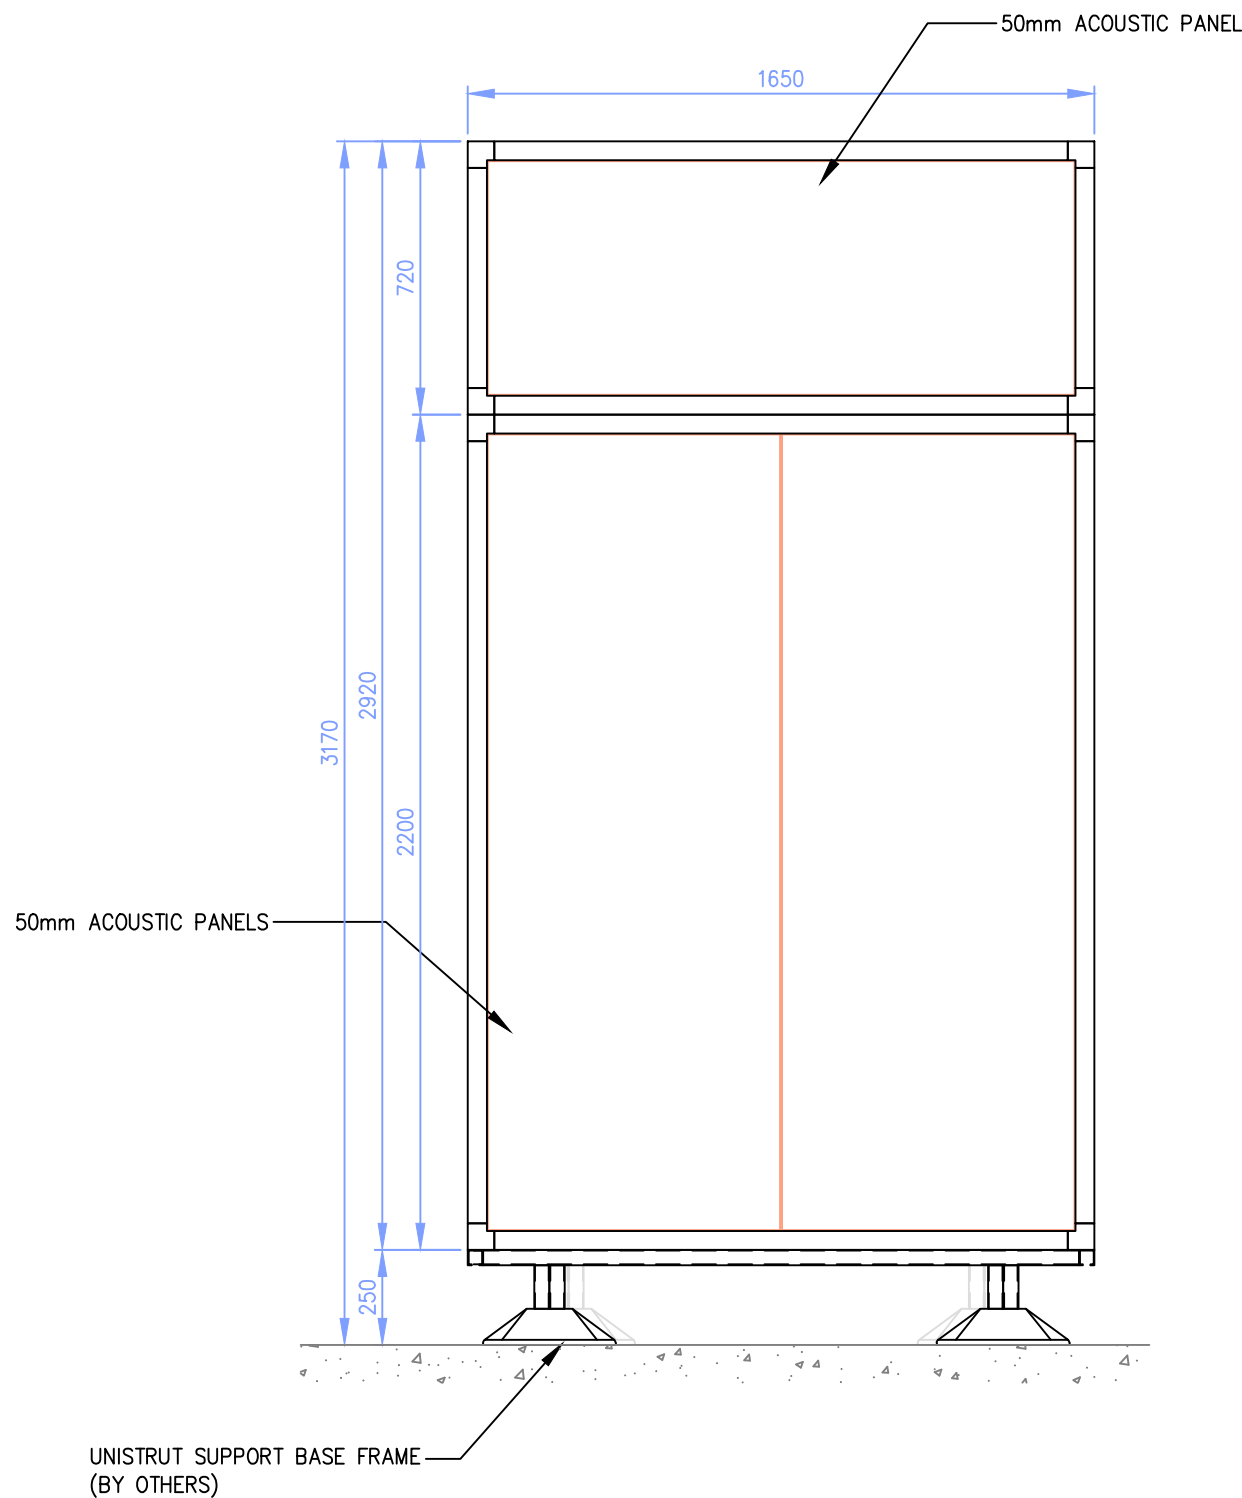


DAIKIN RYYQ10U ENCLOSURE ON SIDE ELEVATION
(SCALE 1:20)

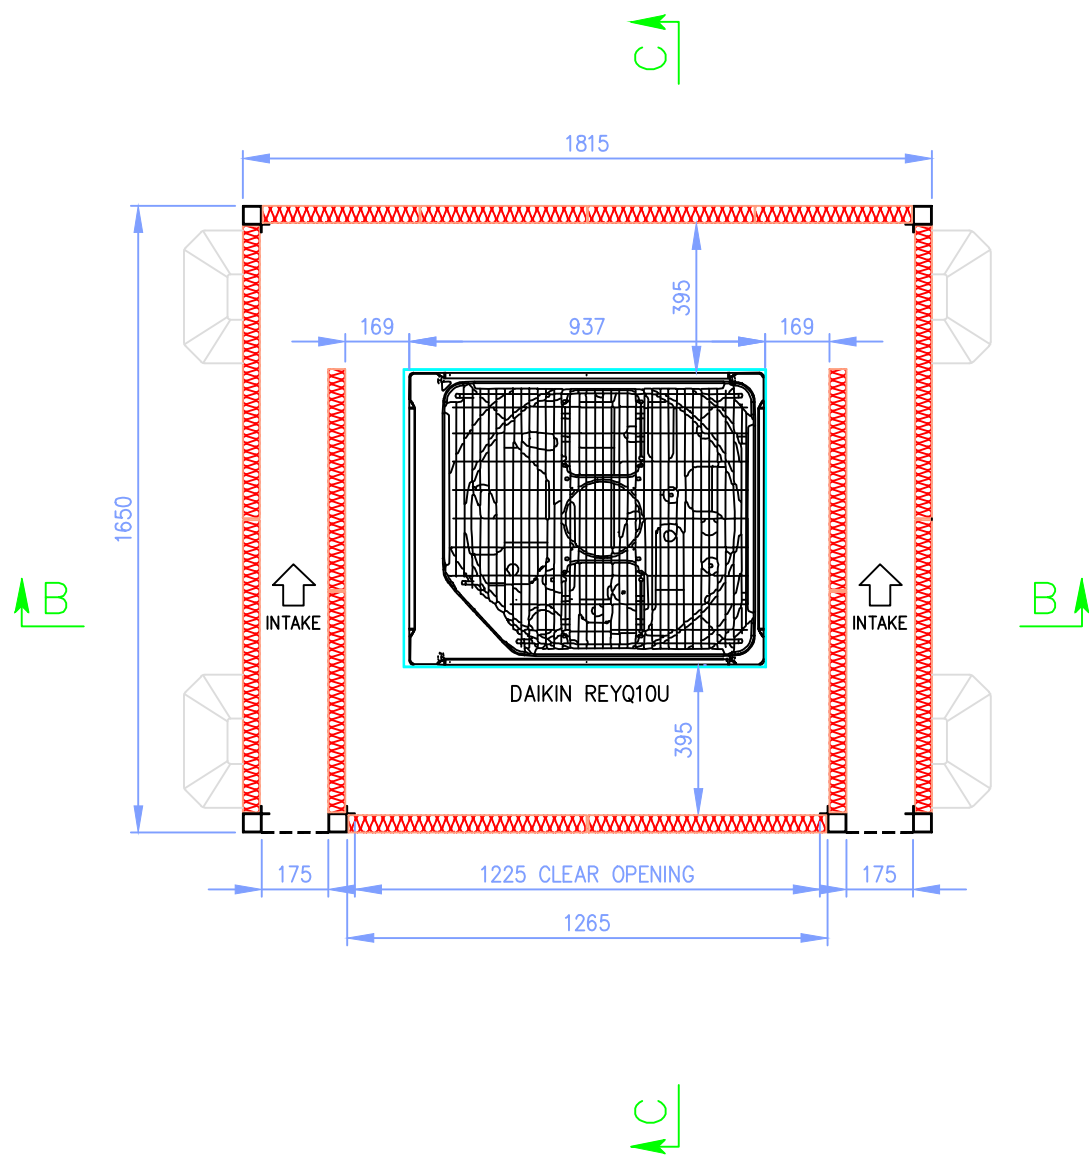

DAIKIN RYYQ10U ENCLOSURE ON SECTION A-A
(SCALE 1:20)

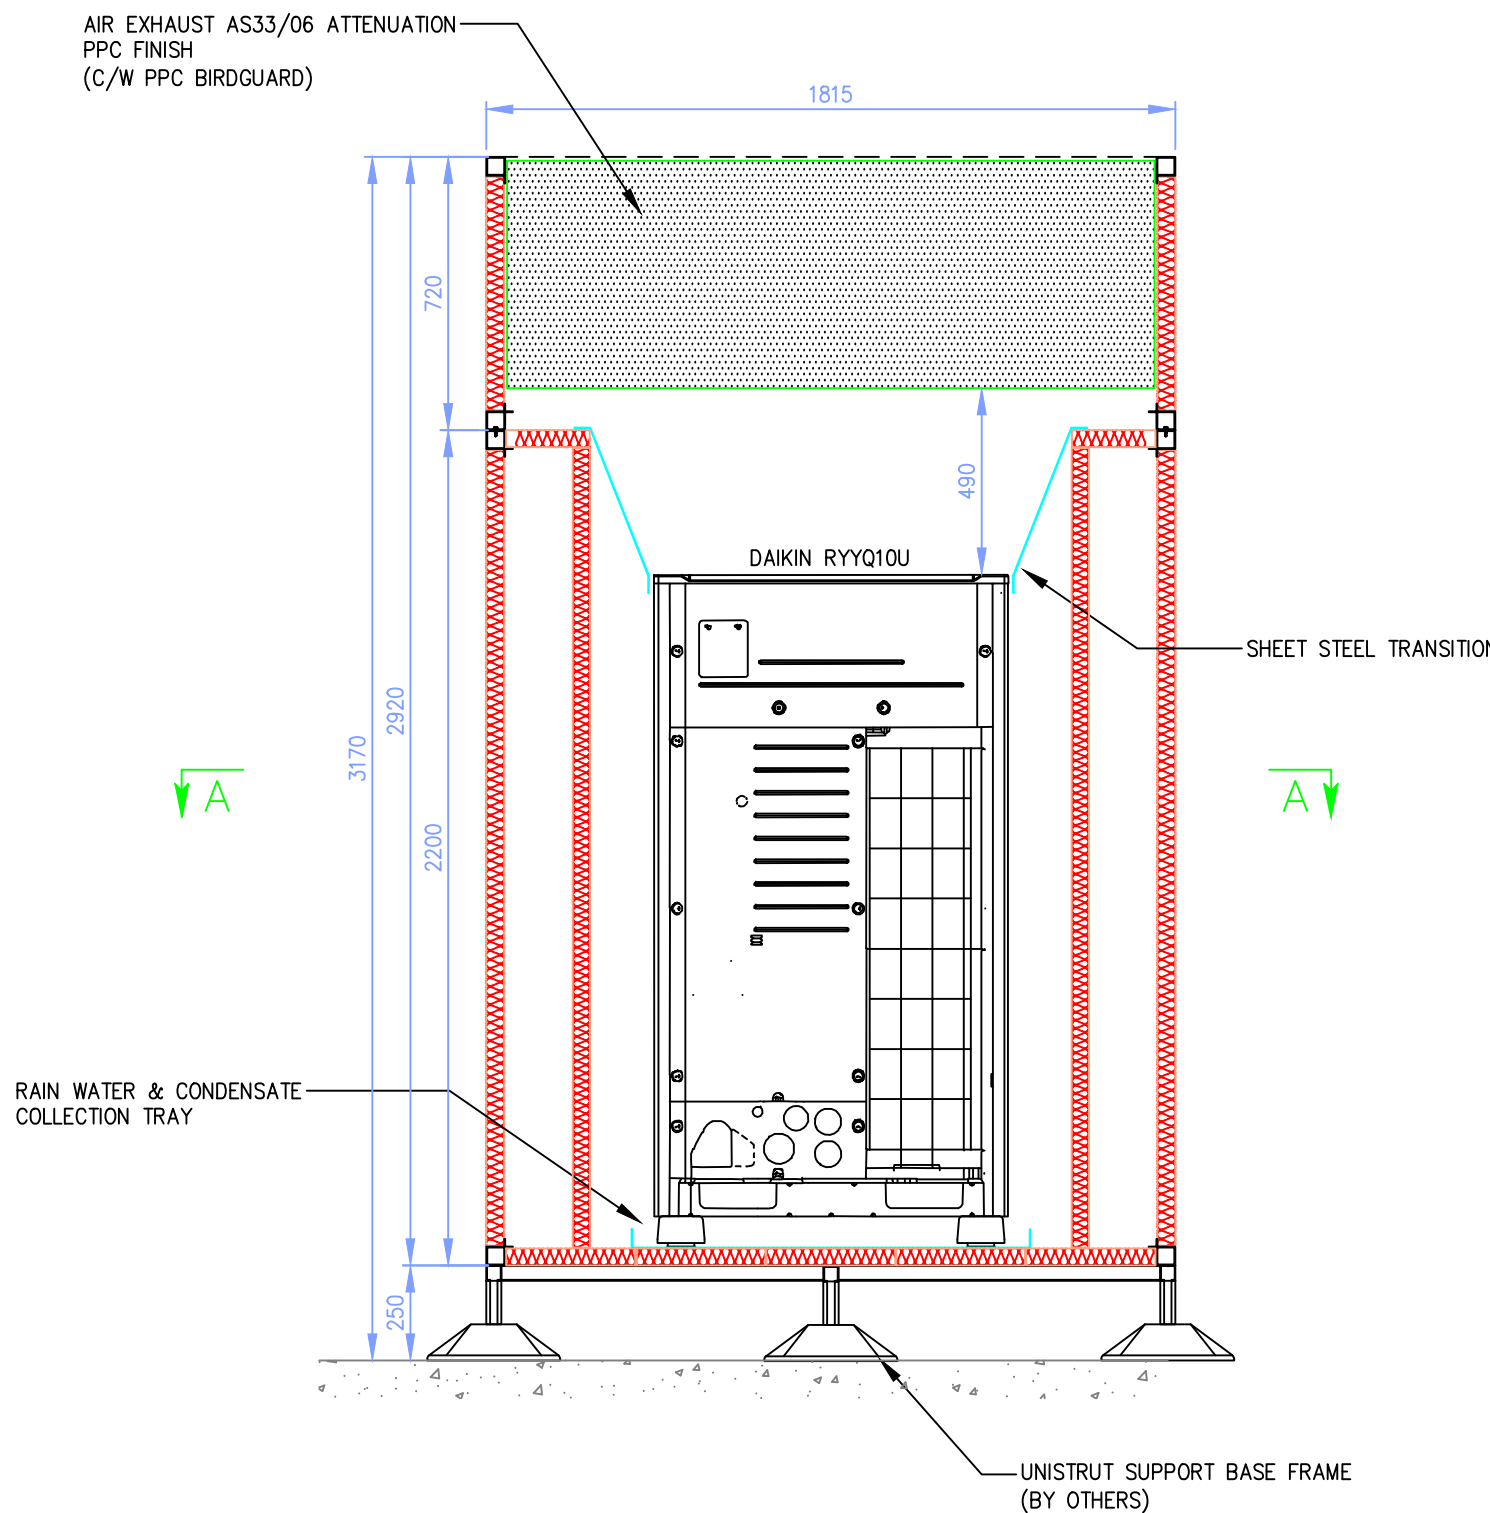

DAIKIN RYYQ10U ENCLOSURE ON SECTION B-B
(SCALE 1:20)

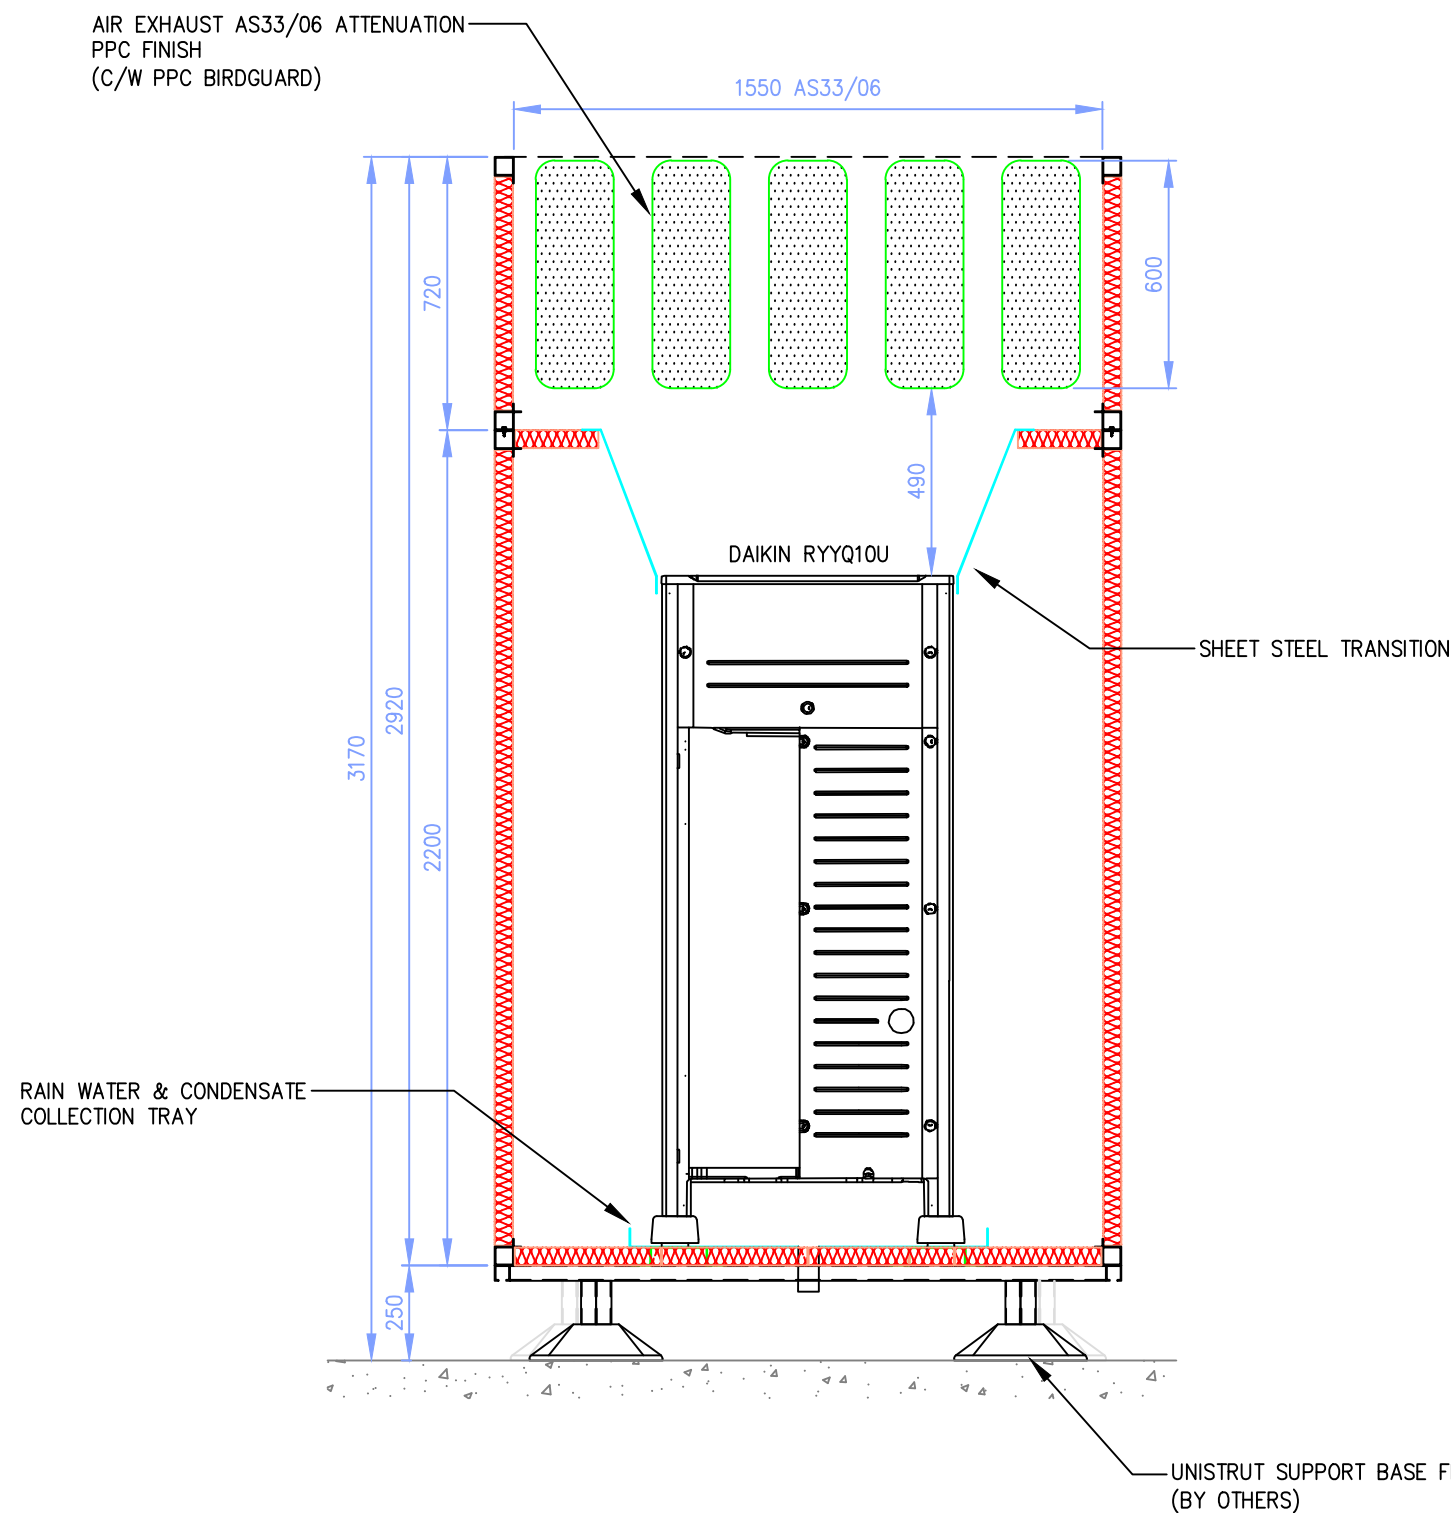

DAIKIN RYYQ10U ENCLOSURE ON SECTION C-C
(SCALE 1:20)

3	REMOVABLE PANELS ADDED	04/01/23
2	UPDATED NOTES	04/01/23
1	FIRST ISSUE	07/12/22
No.	Issue	Date

Client HIGGINS PARTNERSHIP

Environmental Equipment Corporation Ltd
Richmond House, Churchfield Road
Walton-on-Thames
Surrey KT12 2TP
t: 01932 230940 f: 01932 230941
e: info@eecoisecontrol.co.uk
www.eecoisecontrol.co.uk

Project ST.ANDREW'S PARK
UXBRIDGE

Title ACOUSTIC ENCLOSURE ON PLAN,
ELEVATION & SECTION TO HOUSE
DAIKIN RYYQ10U

Date	Drawn	Checked	Approv.	Scale
07/12/22	LB	DH	JM	1:20
Clients Ref.	Job Ref.	EC19540	Paper Size.	A1
Drawing No.	EC19540-DWG-03	Issue.	I	