



THIS DRAWING IS THE PROPERTY OF RRS DESIGNS
- COPYING / REDISTRIBUTION BY CONSENT ONLY

0 1m 2m 3m 4m 5m
Metric Scale 1:100


NOTES

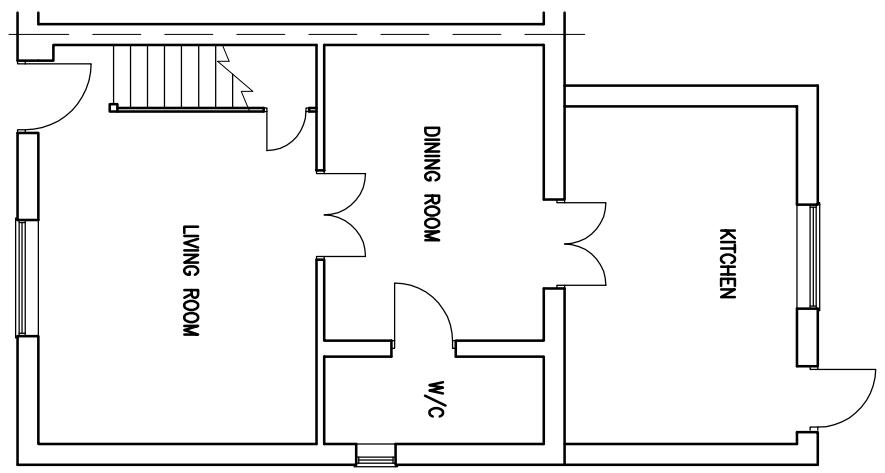


EXISTING GROUND
FLOOR PLAN

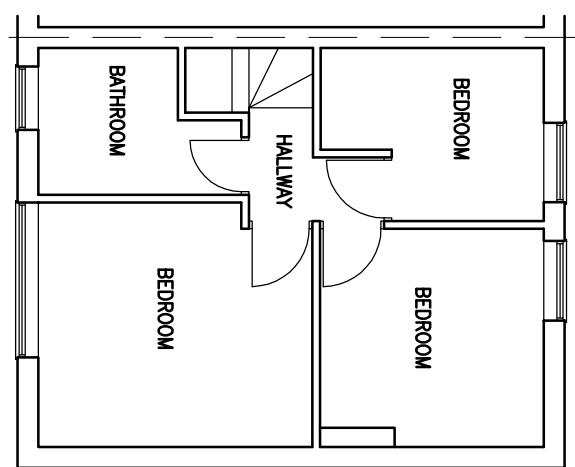


EXISTING FIRST
FLOOR PLAN

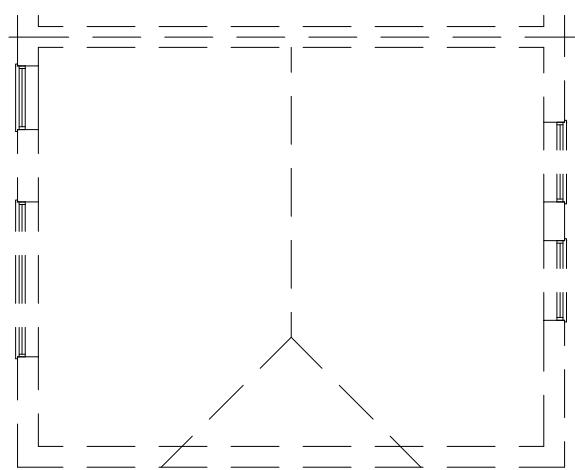

EXISTING ROOF
FLOOR PLAN

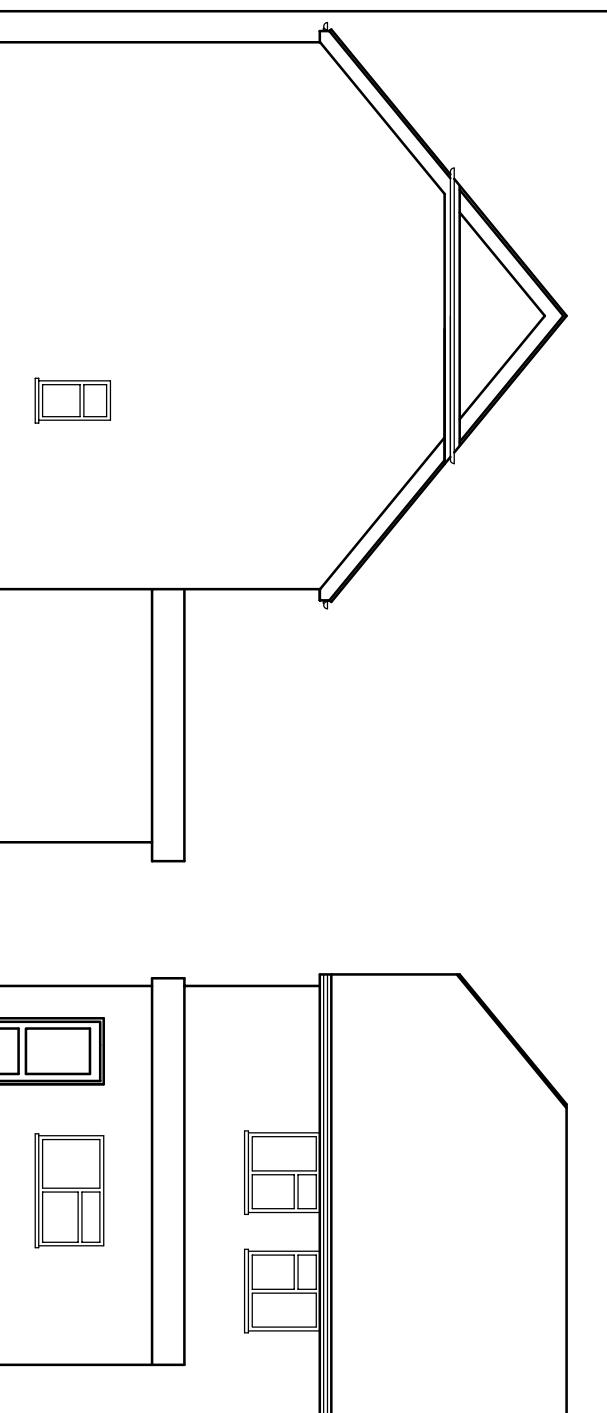

EXISTING SIDE
ELEVATION

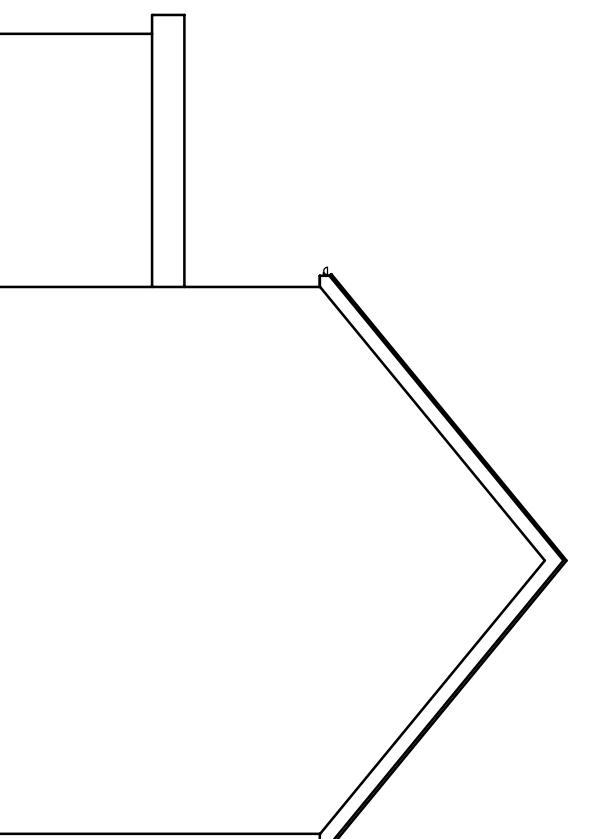

EXISTING REAR
ELEVATION

RRS Designs	
Architectural & Planning Services	
Mobile- 07964326643	
Email-amar@rrsdesigns.co.uk	
Website- www.rrsdesigns.co.uk	
DRAWN	SCALE @ A3
AS	1:100
DATE	MAY 24
DRAWING NO.	REV.
AS01124-01	

A	—	—
REV	Date	Amendment
PROJECT		
9 WESCOTT WAY		
UXBRIDGE		
UB8 2RE		