



**Existing G.F. Plan**

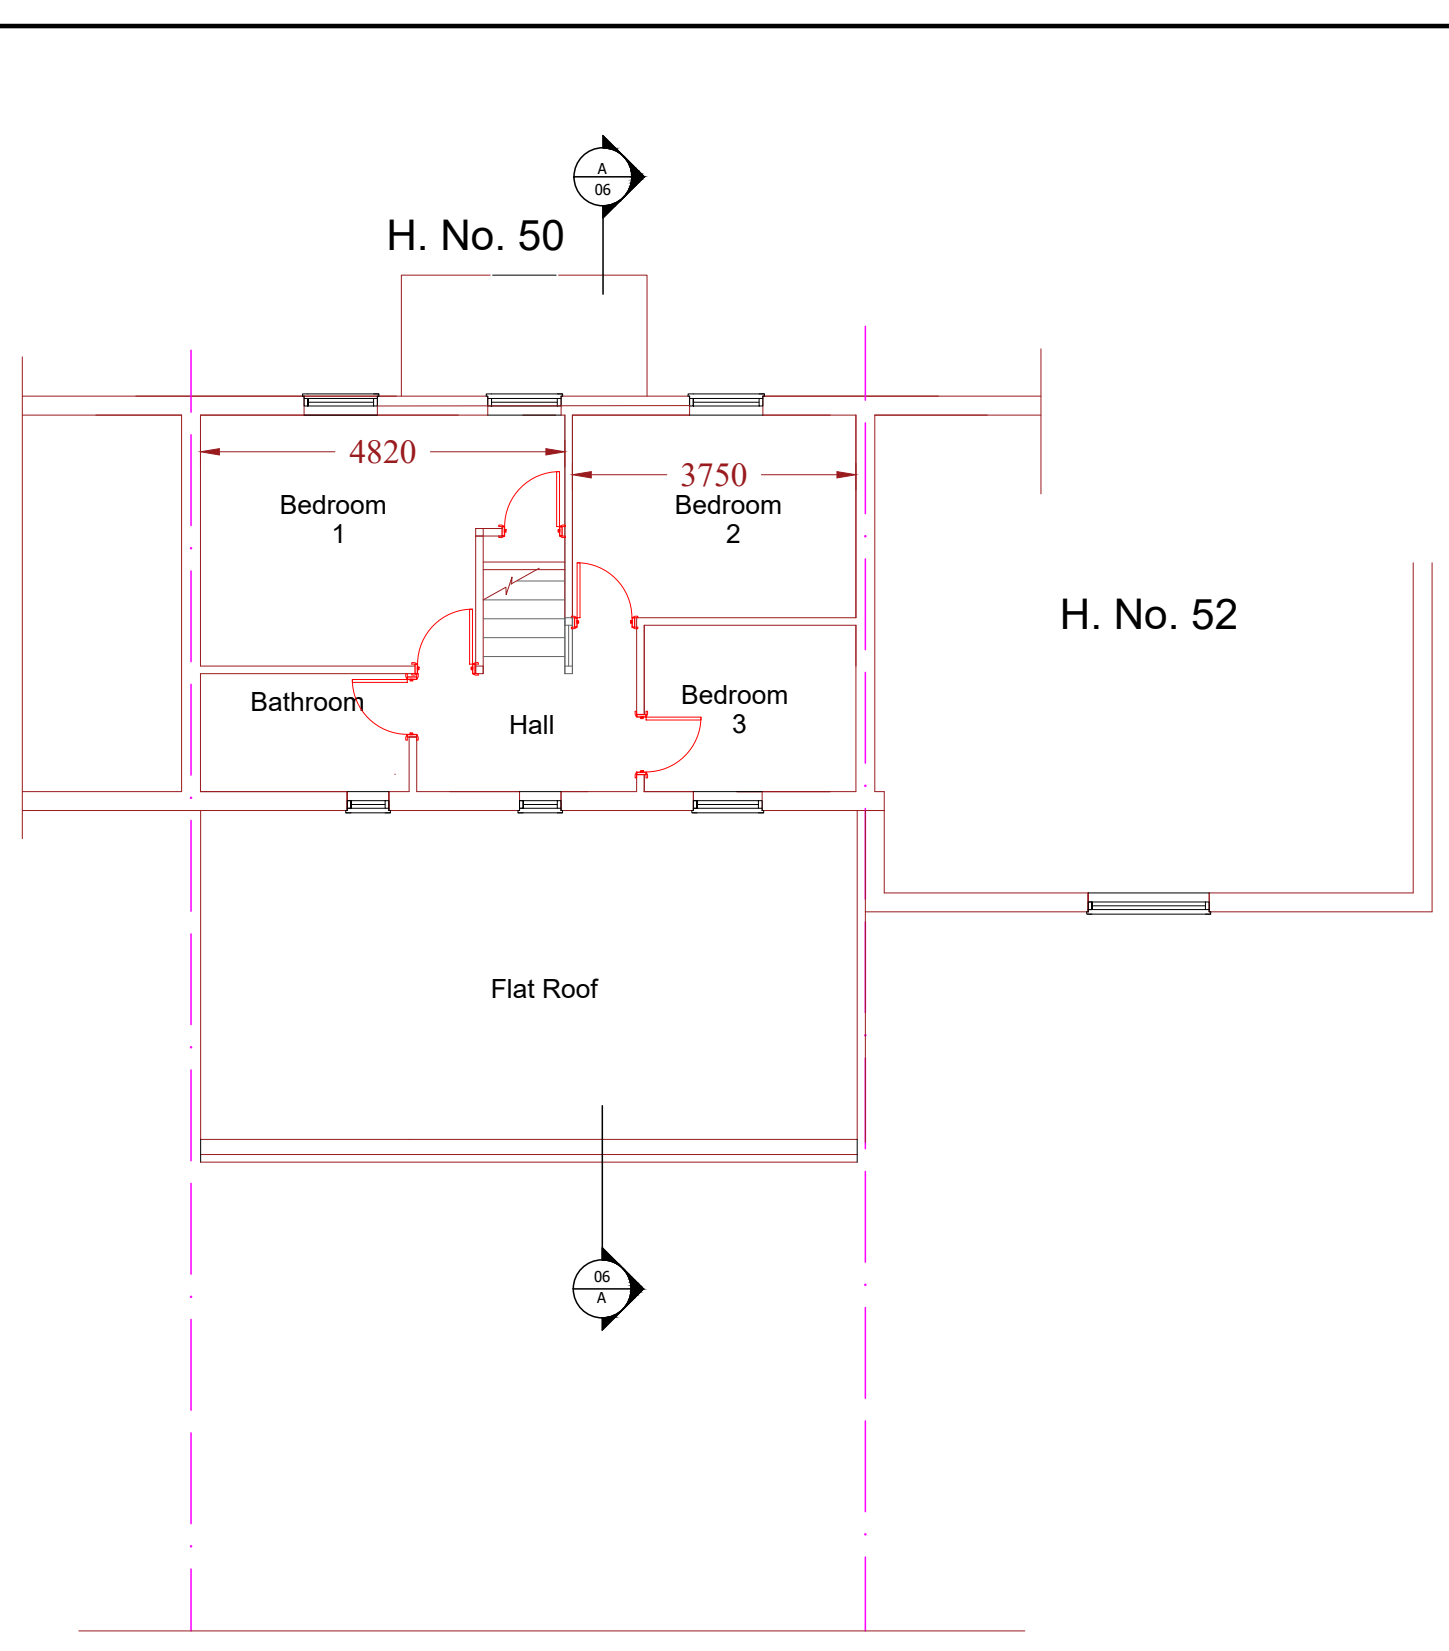

**Existing 1st. Floor Plan**

<input type="checkbox"/> FOR COMMENT		<input type="checkbox"/> FOR PLANNING PERMISSION	<input type="checkbox"/> FOR BUILDING REGULATIONS
		<b>Malik Enterprises</b>	
		Architectural Service	
		30 Carlton Drive, Wigston,	
		Leicestershire UK LE18 1DF	
		M: 07808 266330	
		E : tanvir@malikenterprises.co.uk	
PROJECT: Proposed 1st. floor rear extension.			
LOCATION: 50 Langmead Road, Hayes. UB3 2HD			
CLIENT: Mr. Aslam Ansari			
TITLE: Existing Plans			
DATE: Oct. 2025		SHEET: A3	
DRAWING No: ME 6425-04		SCALE: 1:100	