


Existing Roof Plan

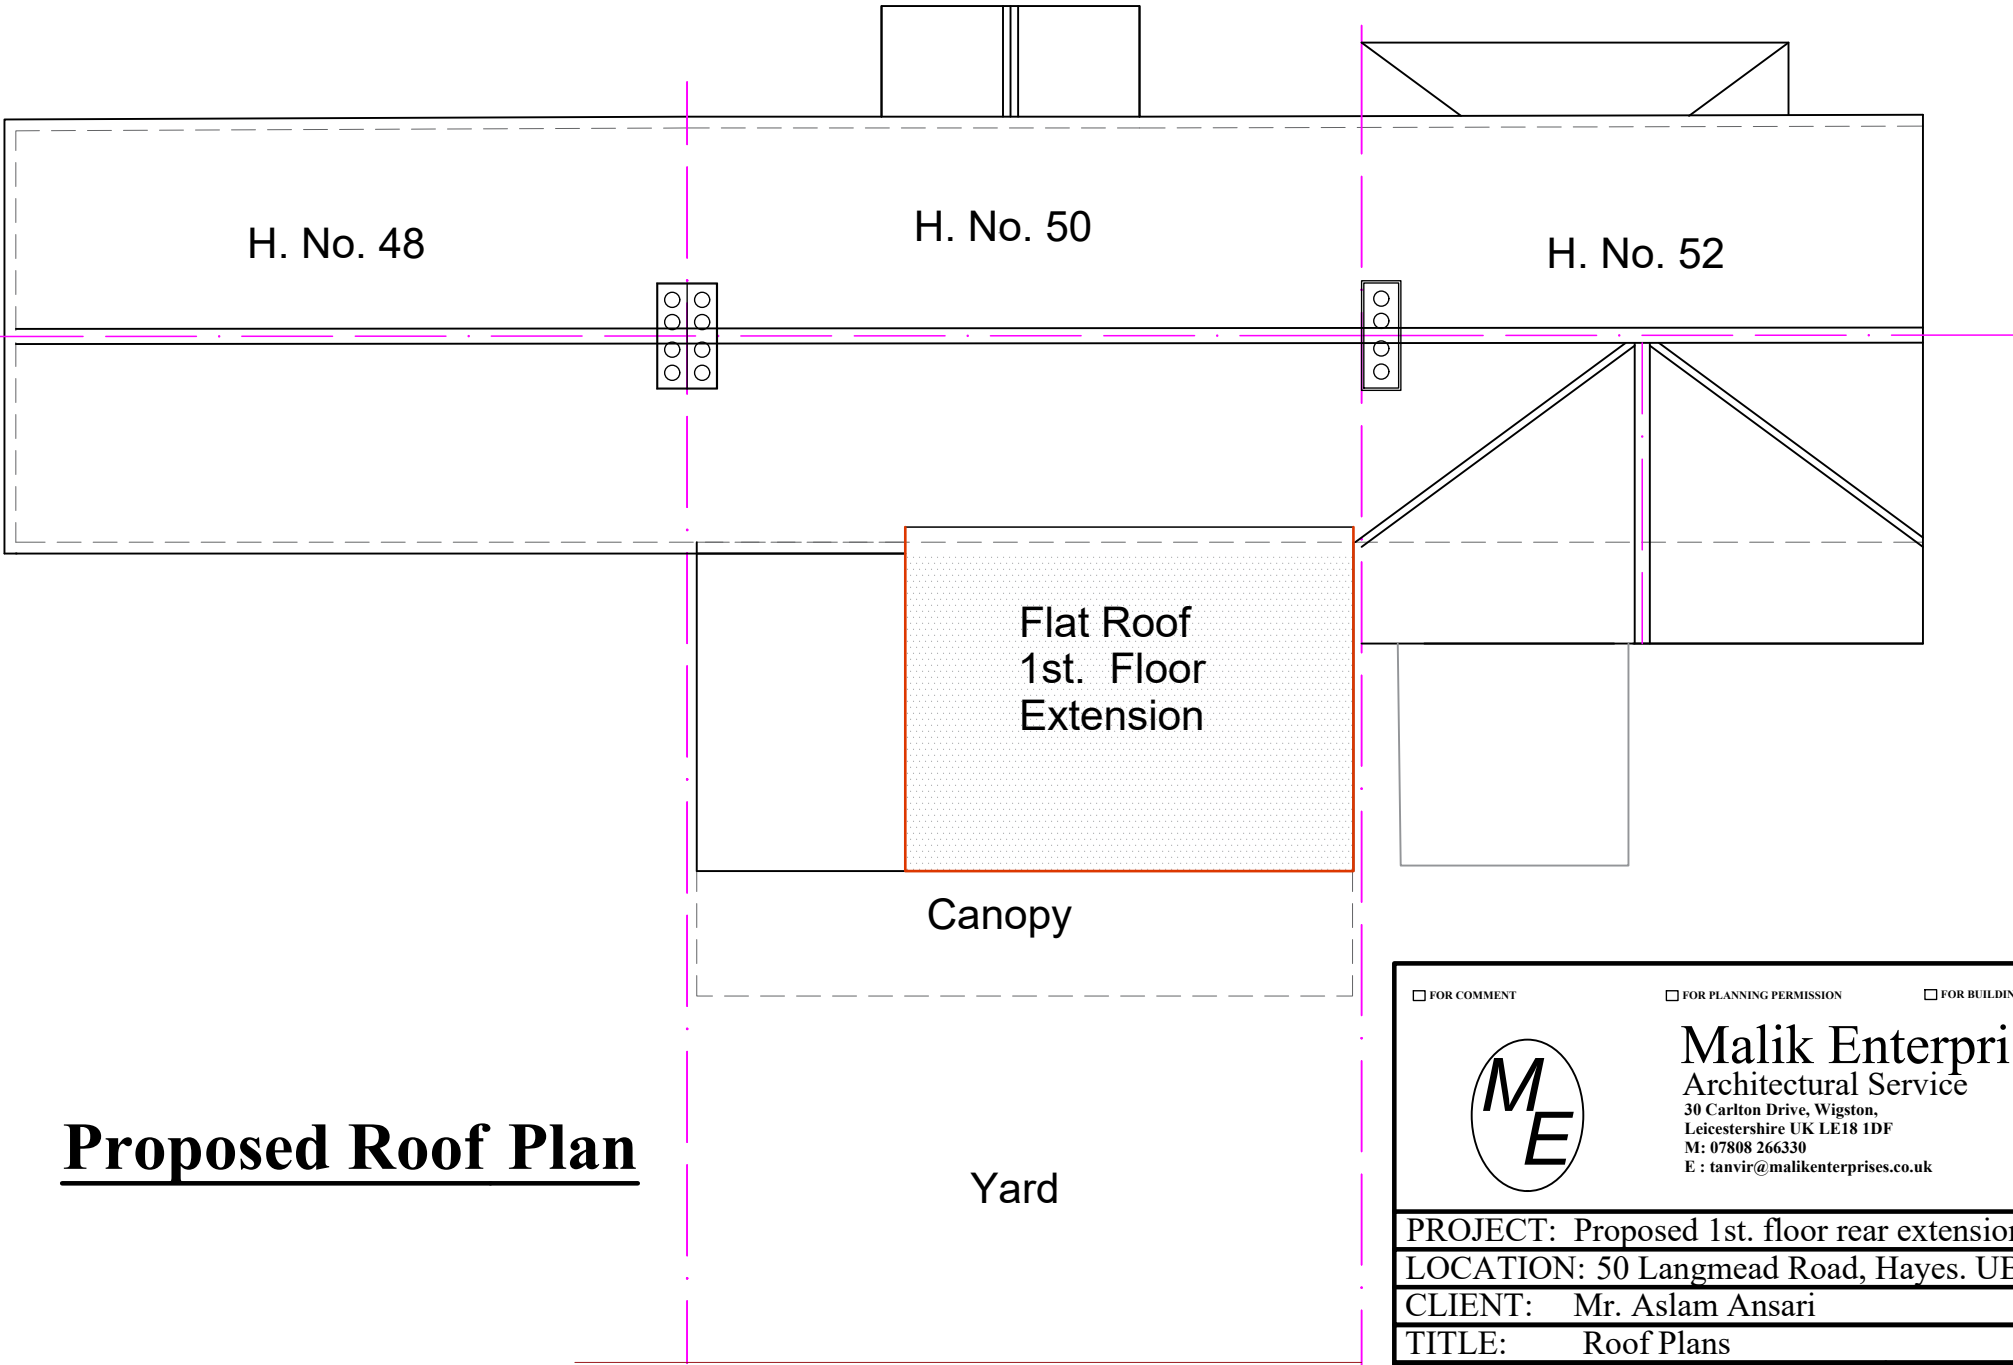


Proposed Roof Plan

☐ FOR COMMENT

☐ FOR PLANNING PERMISSION

☐ FOR BUILDING REGULATIONS



Malik Enterprises
Architectural Service
30 Carlton Drive, Wigston,
Leicestershire UK LE18 1DF
M: 07808 266330
E : tanvir@malikenterprises.co.uk

PROJECT: Proposed 1st. floor rear extension.	
LOCATION: 50 Langmead Road, Hayes. UB3 2HD	
CLIENT: Mr. Aslam Ansari	
TITLE: Roof Plans	
DATE: Oct. 2025	SHEET: A3
DRAWING No: ME 6425-07	SCALE: 1:100