

Existing Ground Floor Plan
Scale 1:100




Proposed Ground Floor Plan
Scale 1:100

KEY

	EXISTING & PROPOSED STRUCTURE/PARTITION
	NEW CAVITY WALL
	NEW PARTITION



Existing Satellite Image
Courtesy of Bing Maps

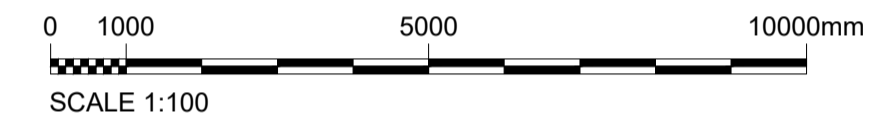

REV	DATE	DRN	CHKD	APPD	DESCRIPTION
A	12.05.26	JA	DA	JA	ISSUED FOR PLANNING APPROVAL

DRAWING STATUS

For Approval



E: info@bluebirdengineering.co.uk
 T: 0118 9583 551
 A: 46 London Street, Reading, RG1 4SQ

CLIENT
Mr Rayush Singh Sandhu Bishen

PROJECT
23 Wimborne Avenue, Hayes Hillingdon

TITLE
Existing and Proposed Ground Floor Plan

DRAWN JA	DATE April 26	SCALE 1:100 @ A1
-------------	------------------	---------------------

DRG NO A-1010	REV A
------------------	----------