


Proposed Roof Plan
Scale 1:100

KEY

- EXISTING & PROPOSED STRUCTURE/PARTITION
- NEW CAVITY WALL
- NEW PARTITION

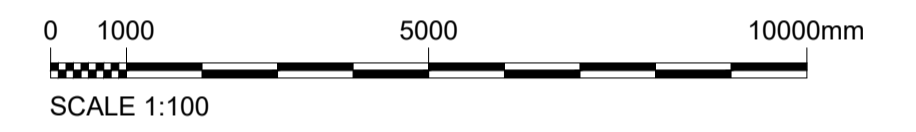

A	12.05.26	JA	DA	JA	ISSUED FOR PLANNING APPROVAL
REV	DATE	DRN	CHKD	APPD	DESCRIPTION

DRAWING STATUS

For Approval



E: info@bluebirdengineering.co.uk
 T: 0118 9583 551
 A: 46 London Street, Reading, RG1 4SQ

CLIENT
Mr Rayush Singh Sandhu Bishen

PROJECT
23 Wimborne Avenue, Hayes Hillingdon

TITLE
Existing and Proposed Roof Plan

DRAWN JA	DATE April 26	SCALE 1:100 @ A1
-------------	------------------	---------------------

DRG NO A-1020	REV A
------------------	----------