




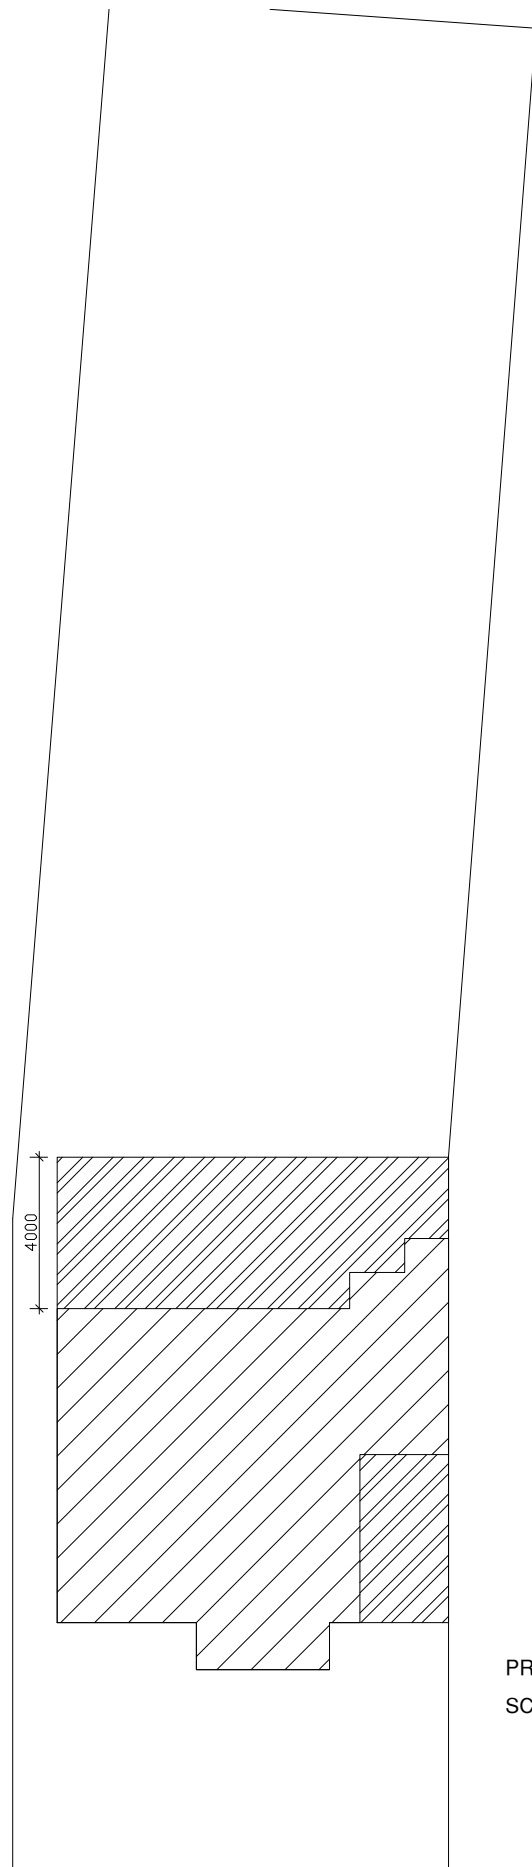

PROPOSED BLOCK PLAN
SCALE 1:200


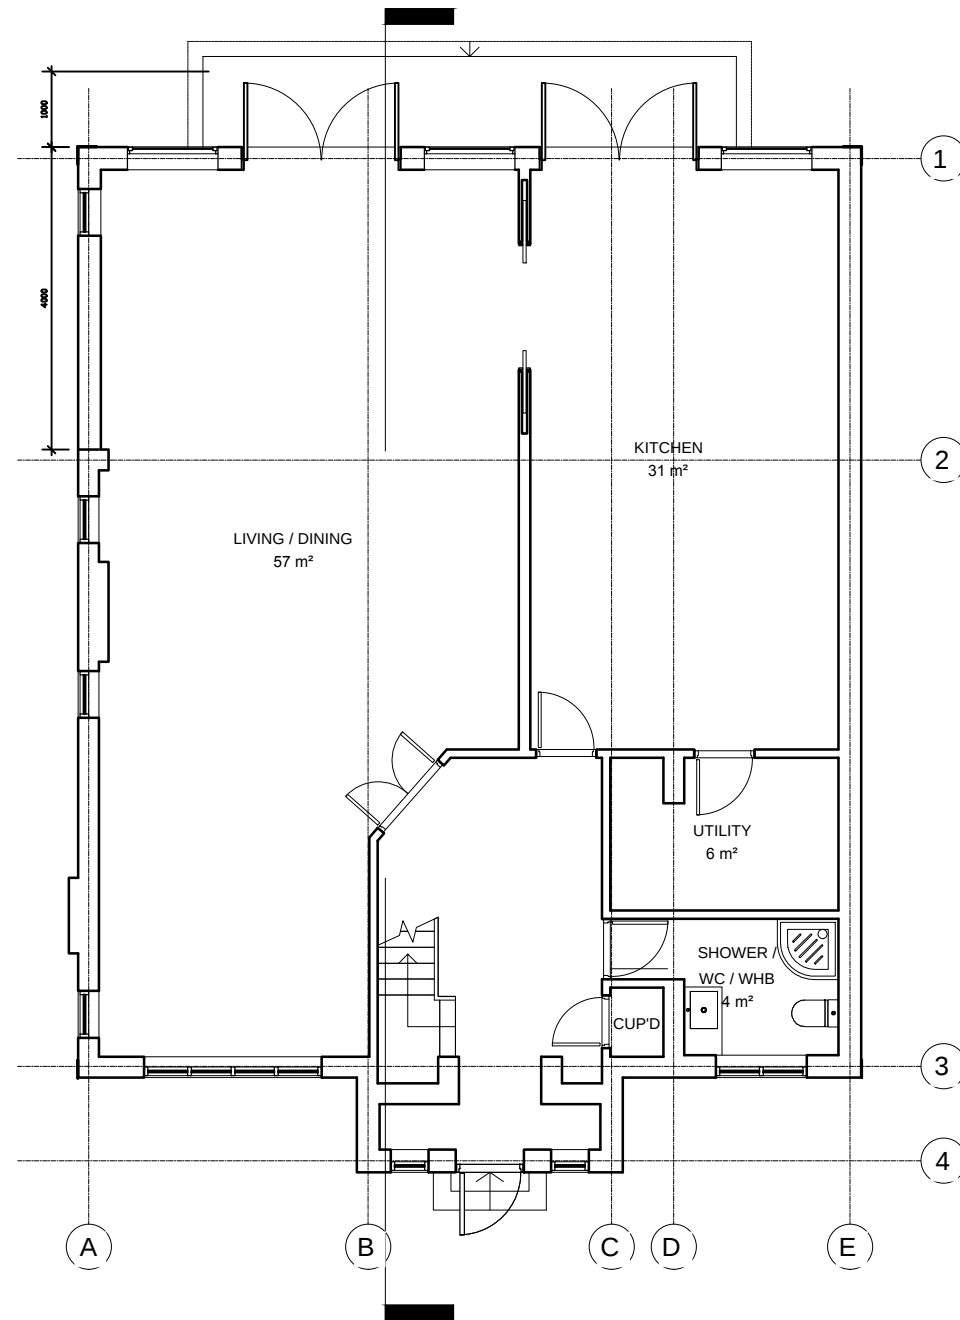


PROPOSED GROUND FLOOR PLAN

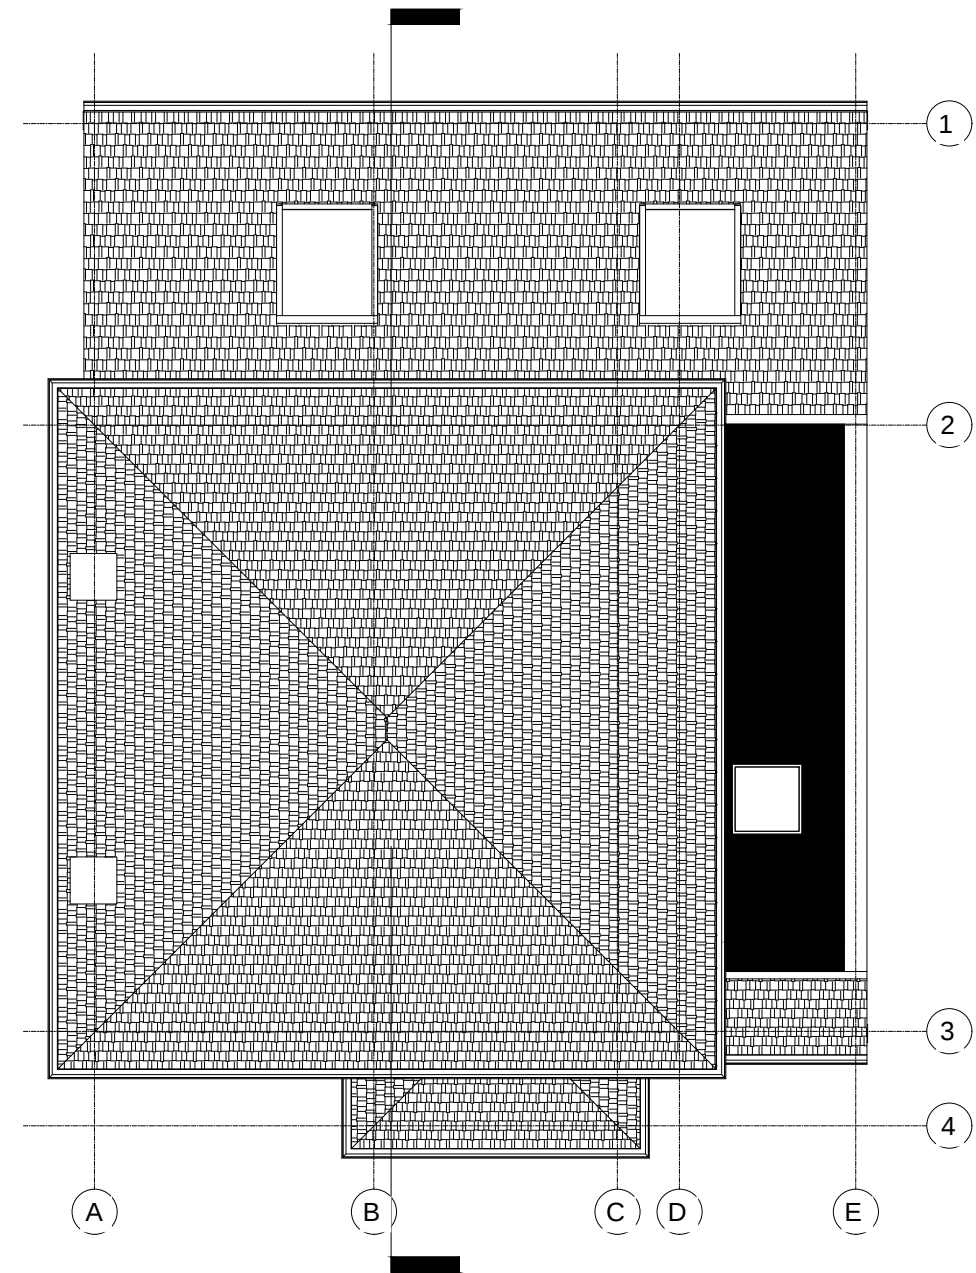

PROPOSED ROOF PLAN

NOTE! THE MATERIALS USED IN THE CONSTRUCTION OF THE EXTENSION WILL BE OF SIMILAR APPEARANCE TO THOSE USED IN CONSTRUCTION OF THE EXTERIOR OF THE EXISTING DWELLINGHOUSE

  

		STUDIO CAD PROJECTS Architectural Designers	
TEL: 079 581 581 90 E-mail: scprojects@onet.eu			
PROJECT: 34 BARNHILL PINNER HA5 2SX PROPOSED PLANS			
SCALE: 1:100 (A3) DATE: JAN 2023		PROJECT No: 2230101-1	
THIS DRAWING MUST NOT BE REPRODUCED, MULTIPLIED OR SUBMITTED TO THE INSPECTION OF THIRD PARTIES WITHOUT OUR PRIOR PERMISSION. ALL DIMENSIONS TO BE CHECKED AND VERIFIED ON SITE			