



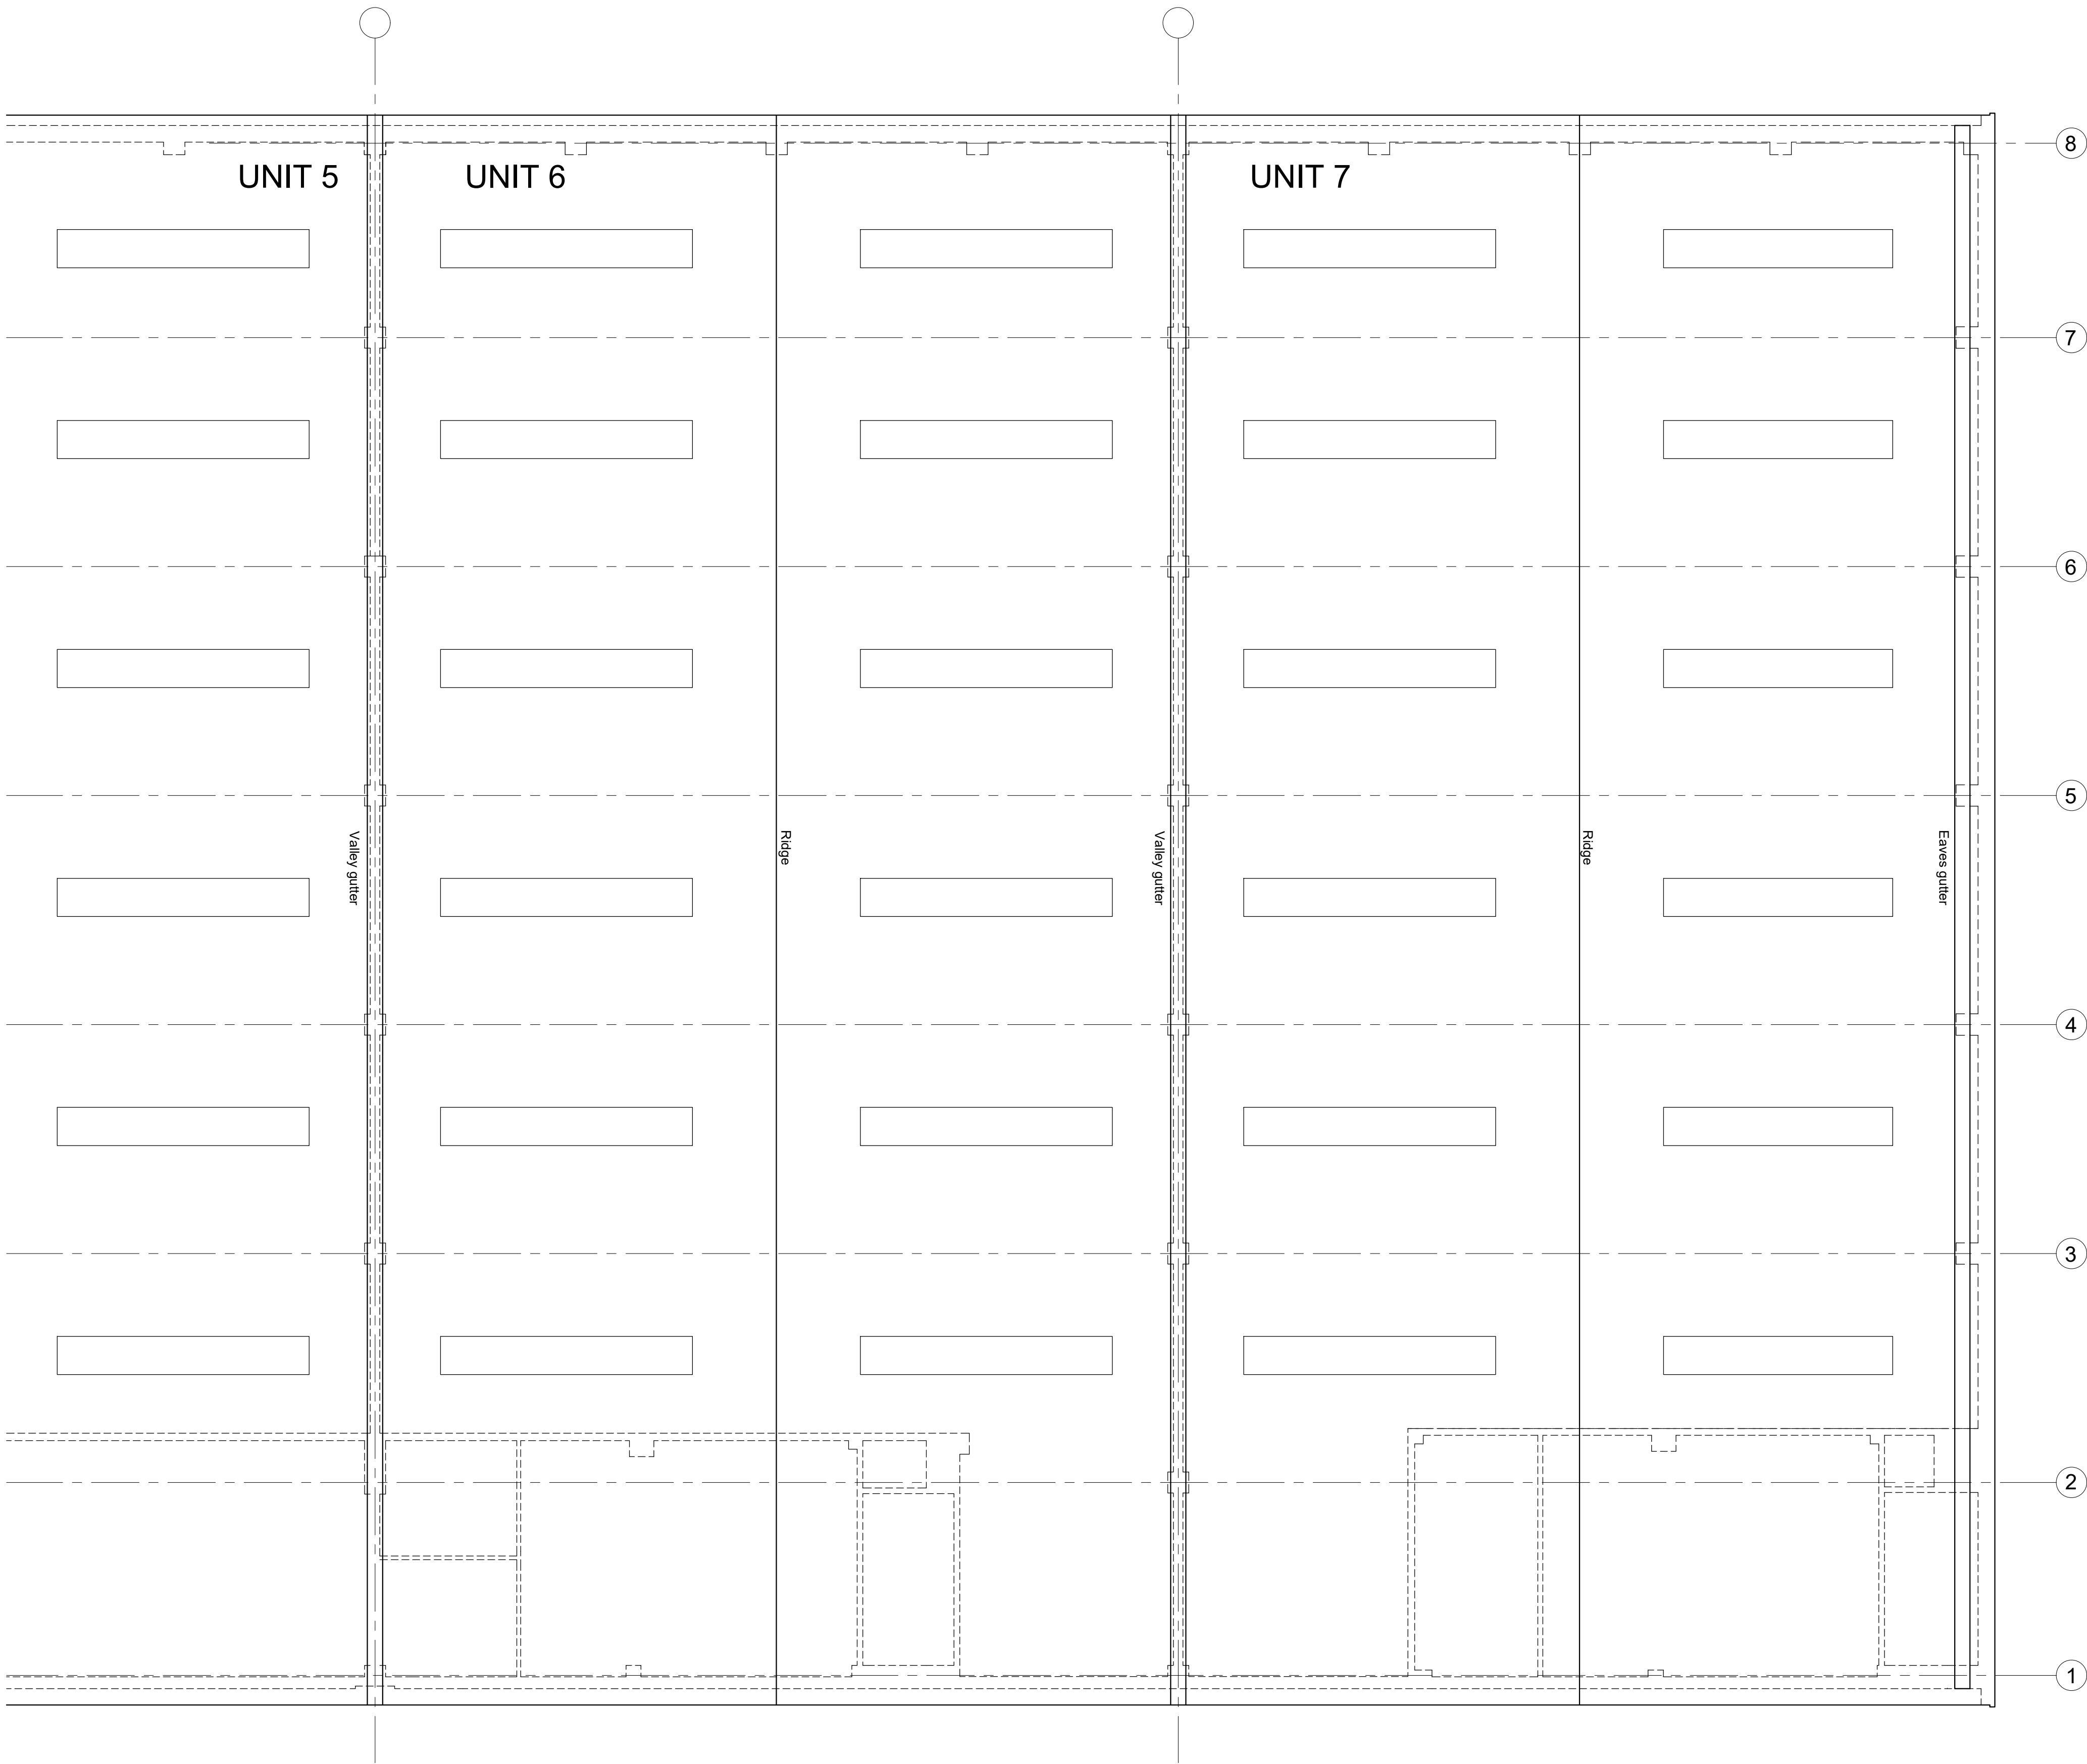

Note that rooflight and eaves gutter positions have not been surveyed, precise details to be confirmed by contractor on site.

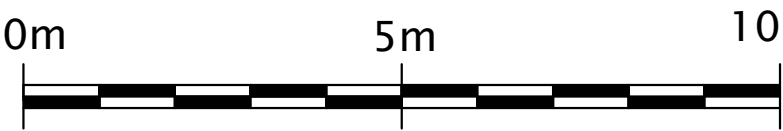

REV.	
PROJECT	Units 6 and 7 Airport Gate Bath Road, West Drayton UB7 0NA
DRAWING	Existing roof plan

SCALE	PAPER SIZE	DATE	DRAWN BY
1:100	A1	04.02.25	
DRAWING N°			REVISION
207.04.04			—
CAD REF. drg 207.04.04 Existing roof plan.dwg			

