


This drawing may not be reproduced, made use of or issued to a third party without permission of : Gleeds Building Surveying Ltd. The contractor is responsible for checking all details and dimensions on site and using these in his tender submission and all subsequent work on site. THIS IS A CAD DRAWING - DO NOT ALTER

FOR PLANNING PURPOSES ONLY

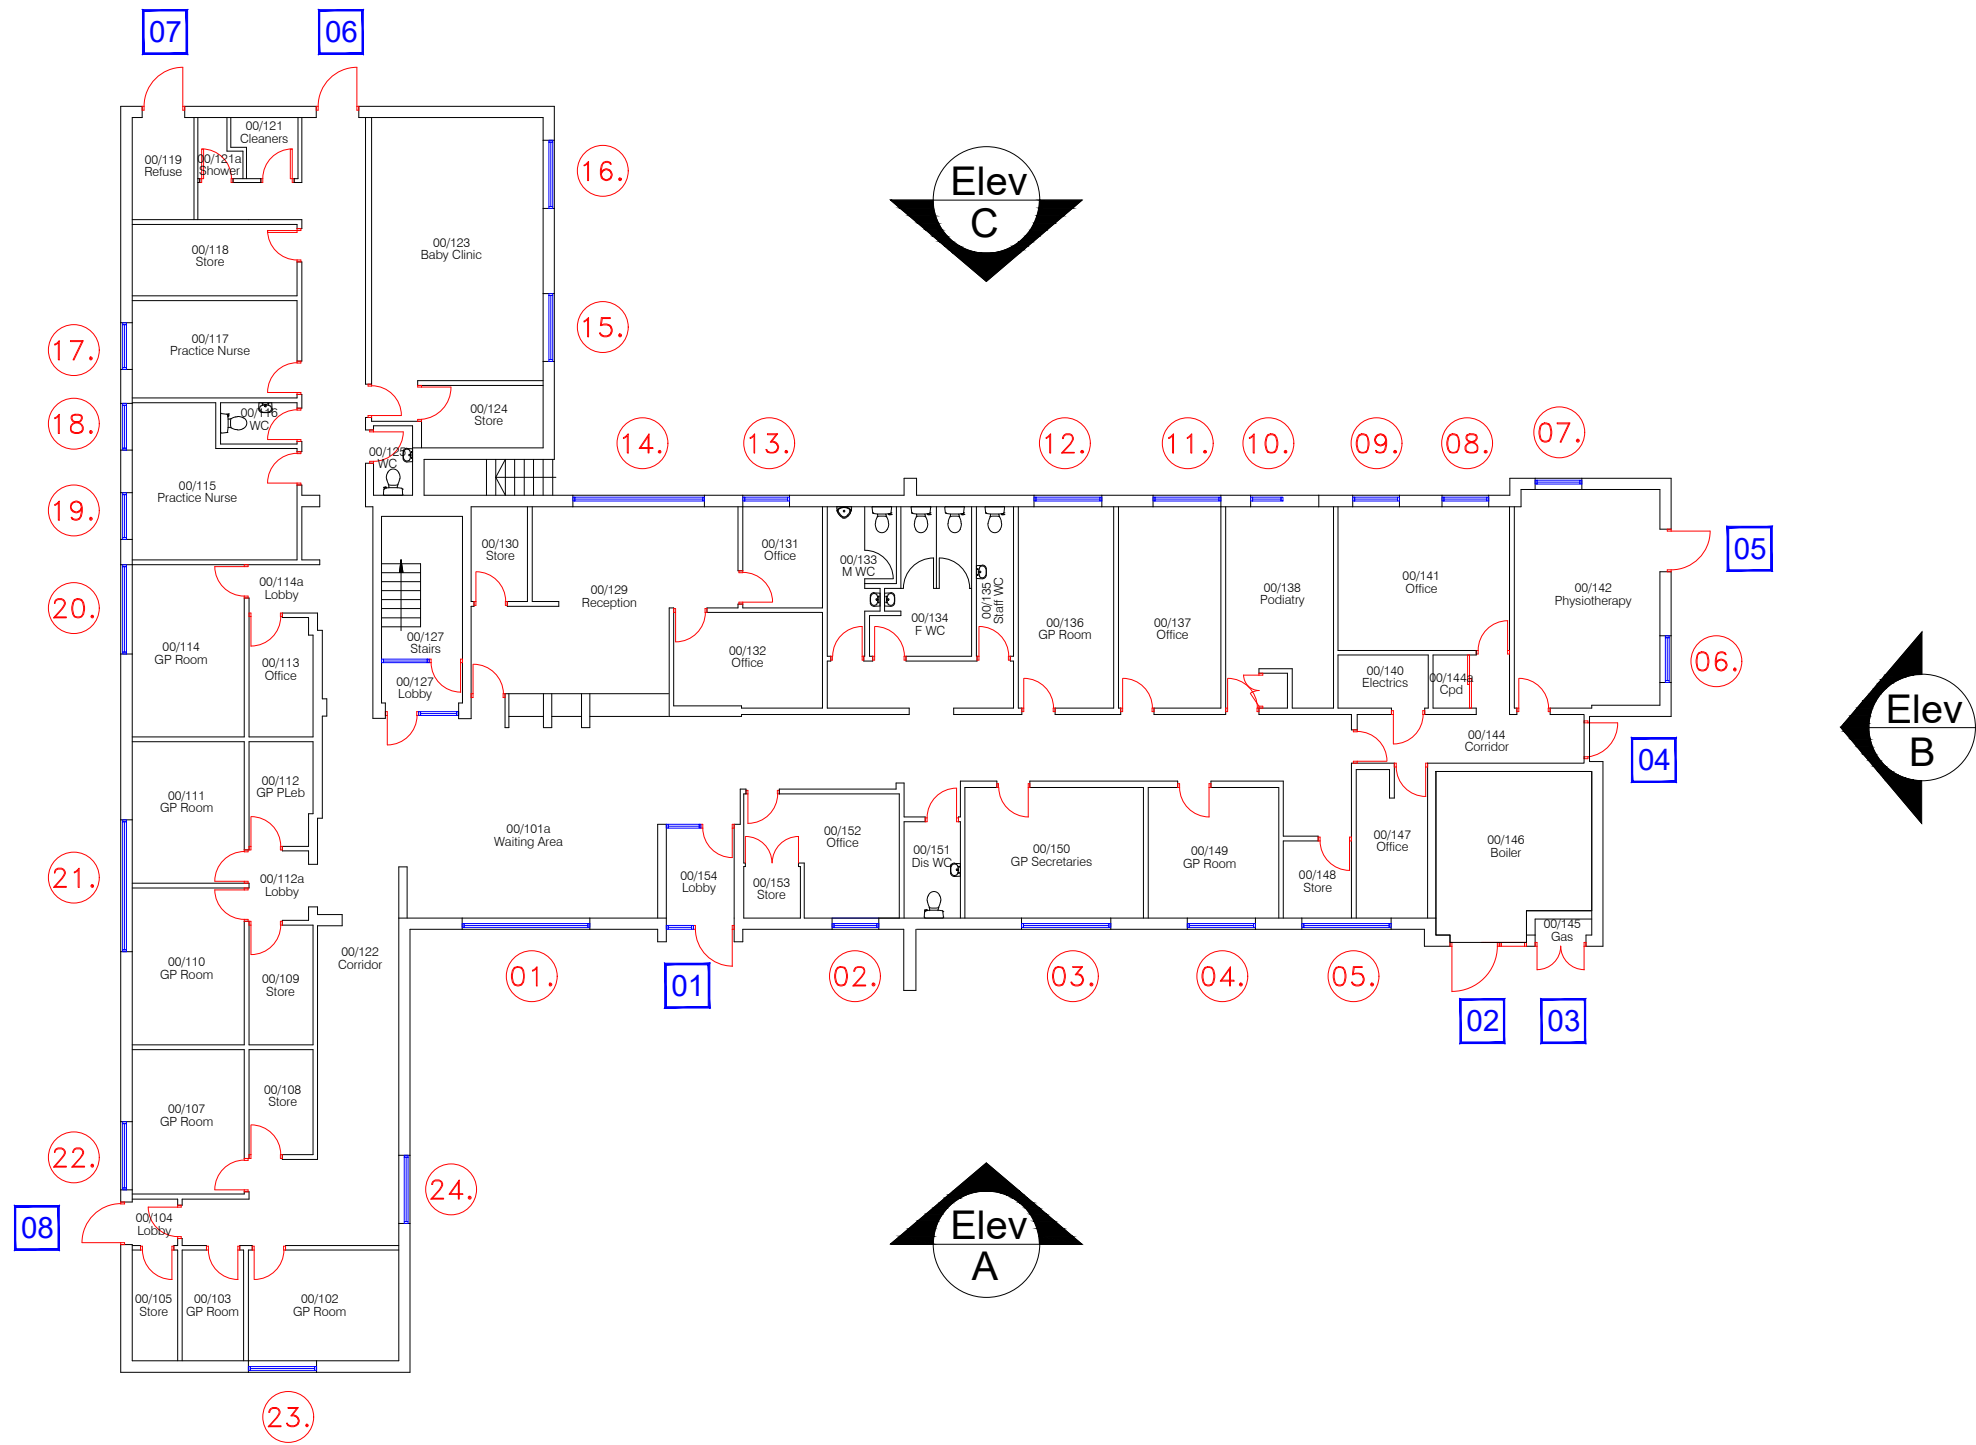

Rev.	Description	By	Date
------	-------------	----	------

Client



Property Services

Project

Harewood Health Centre

Rickmansworth Road, Harefield. Uxbridge. UB9 6JY.

Drawing Title

Existing Ground Floor Plan

Drawing Status

PLANNING

Drawn

pmb

Checked

JO

Date

07 / 2023

Rev.

Drawing No.

NTBS3995 / 03

Scale

1:200

Original Sheet Size A3

Gleeds Building Surveying

T: +44 (0)115 977 8000

gleeds.com

