


FOR PLANNING PURPOSES ONLY

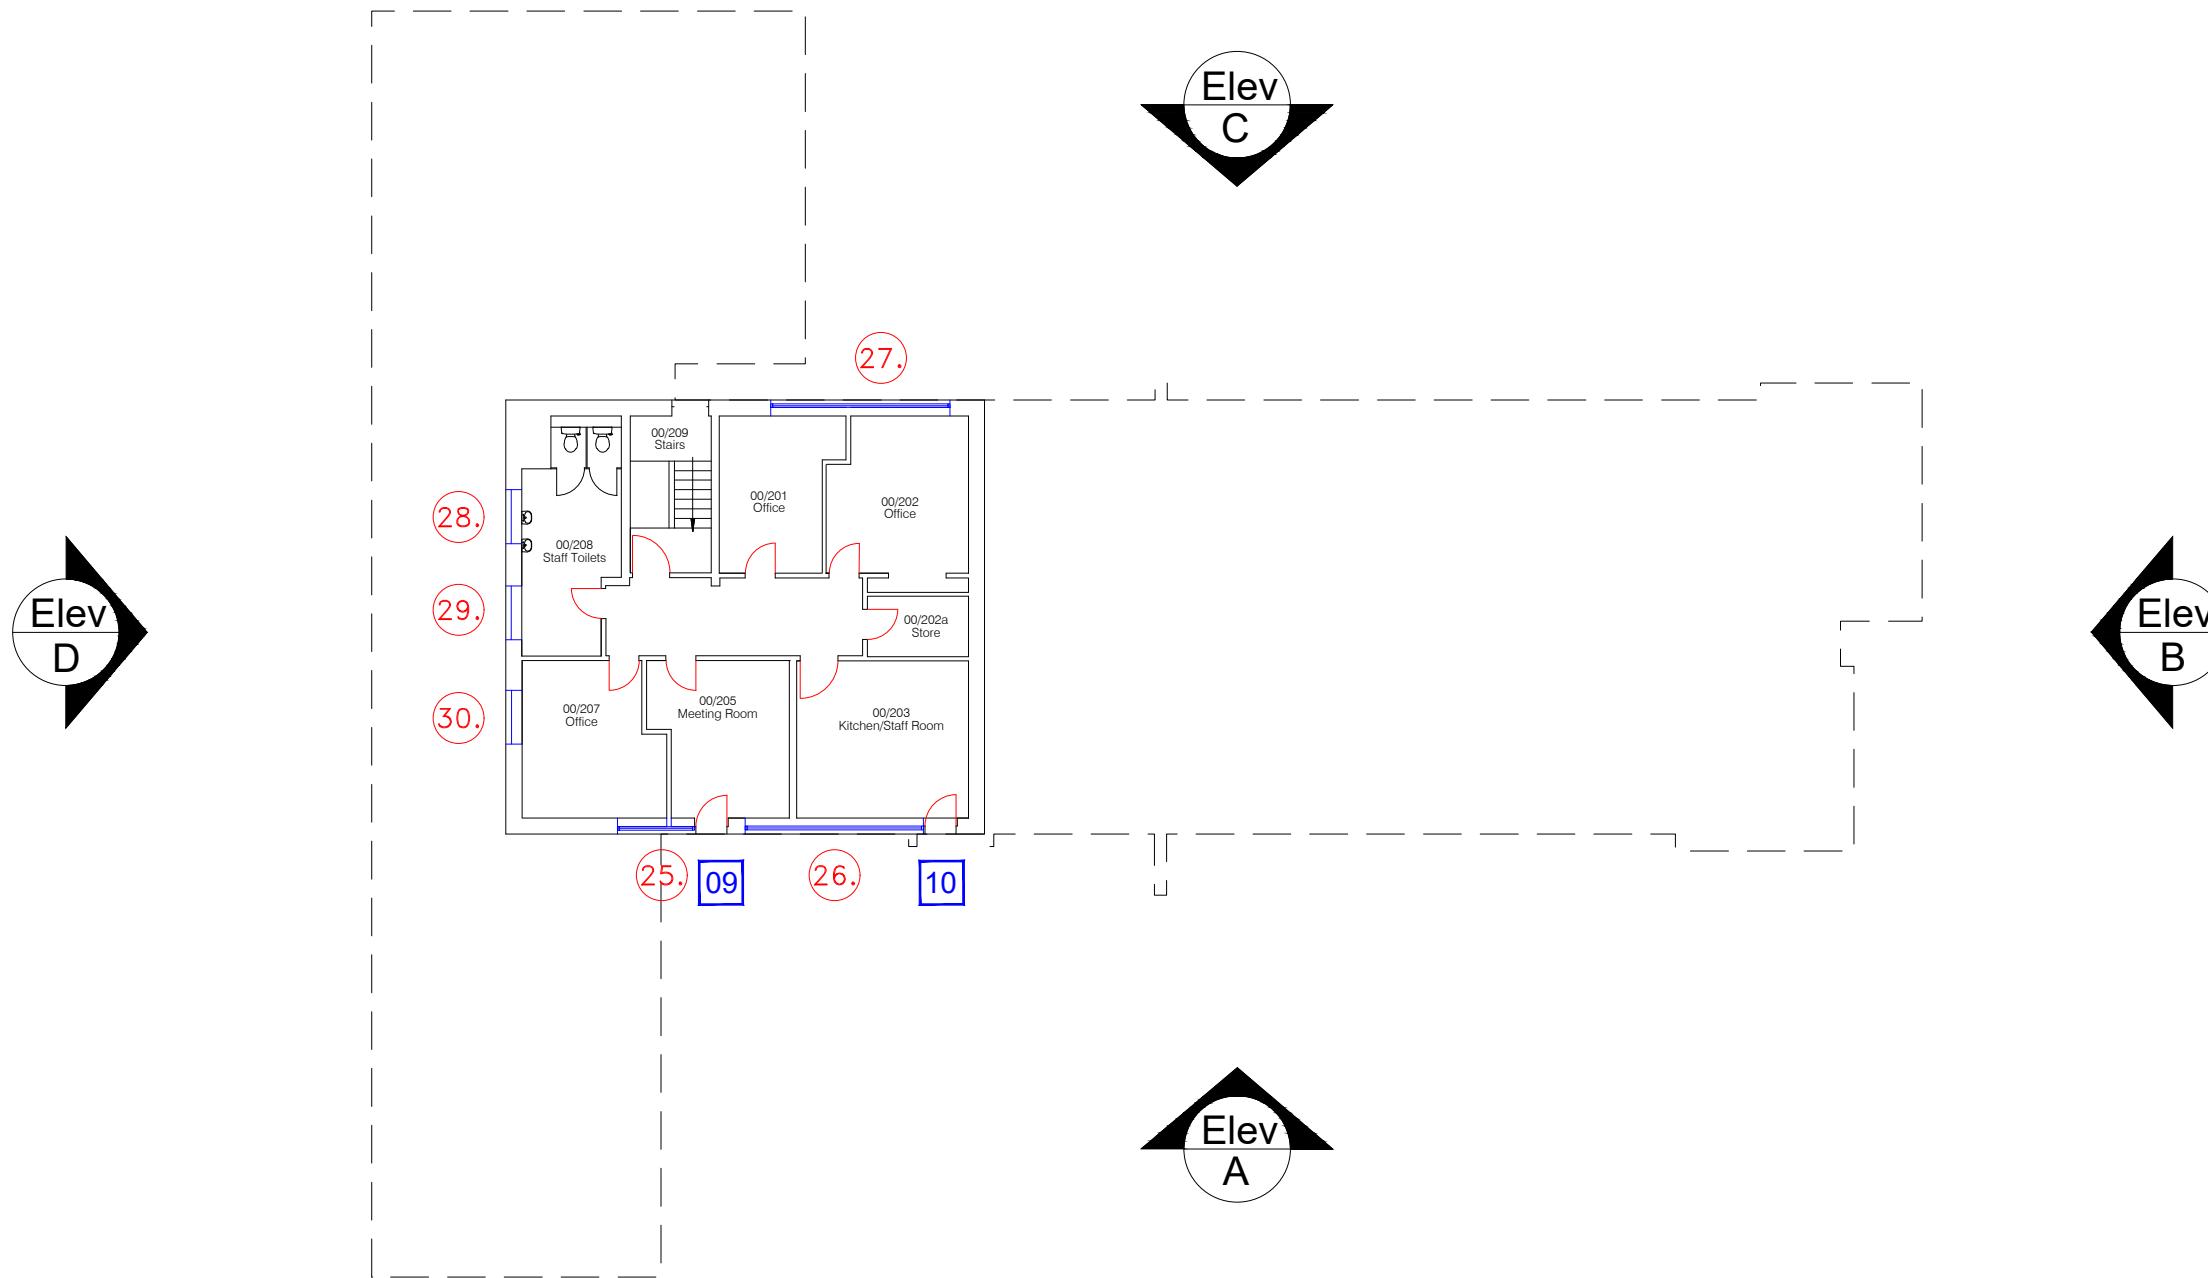

Rev. | Description | By | Date  
Client



## Property Services

Project  
**Harewood Health Centre**  
Rickmansworth Road, Harefield, Uxbridge UB9 6JY.

Drawing Title  
**Existing First Floor Plan**

Drawing Status  
**PLANNING**

Drawn pmb	Checked JO	Date 07 / 2023	Rev.
--------------	---------------	-------------------	------

Drawing No.  
**NTBS3995 / 04**

Scale  
**1:200** Original Sheet Size A3