




EXISTING EAST ELEVATION
SCALE 1:100

EXISTING NORTH ELEVATION
SCALE 1:100

EXISTING SOUTH ELEVATION
SCALE 1:100

EXISTING WEST ELEVATION
SCALE 1:100

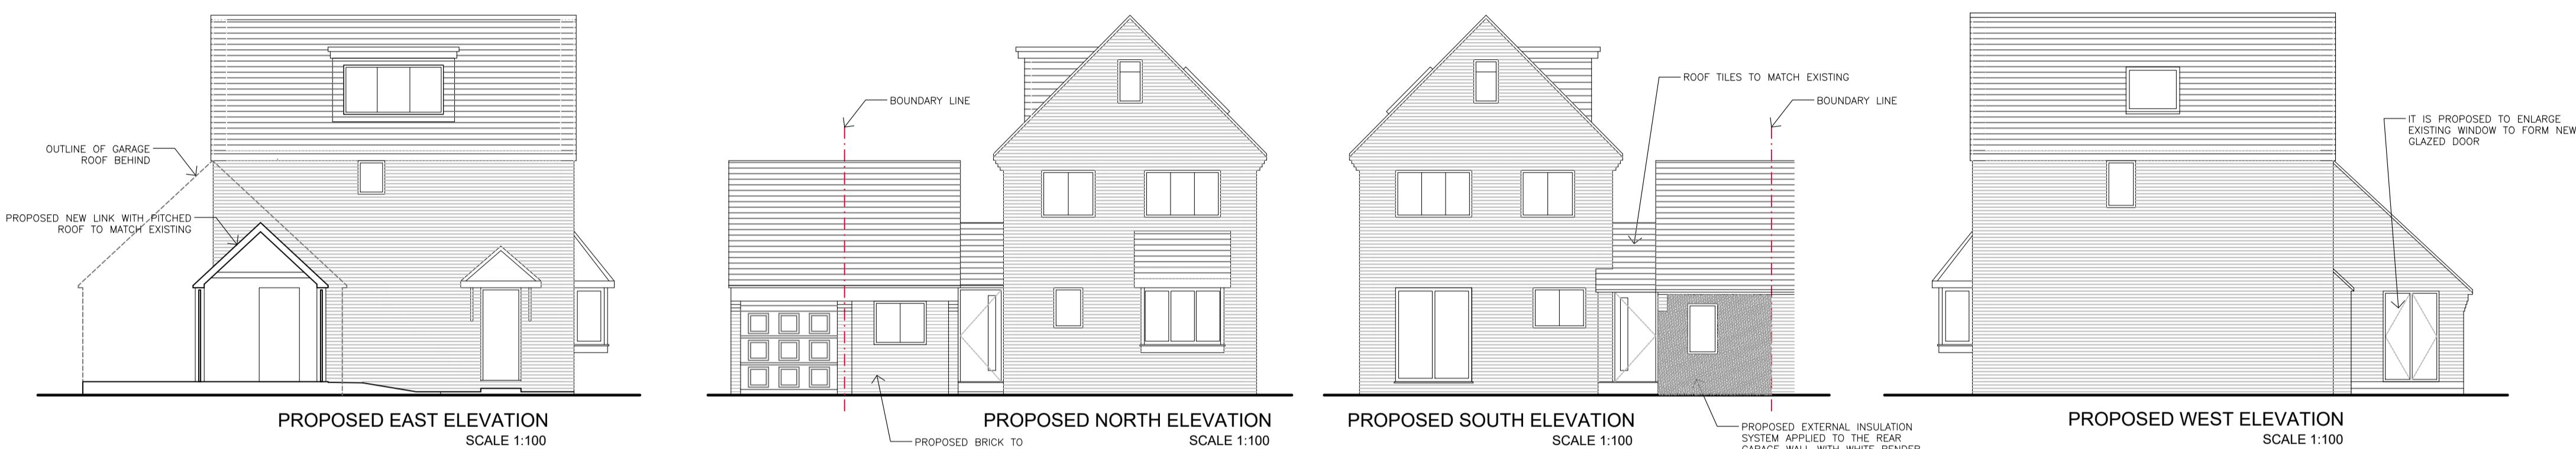


PROPOSED EAST ELEVATION
SCALE 1:100

PROPOSED NORTH ELEVATION
SCALE 1:100

PROPOSED SOUTH ELEVATION
SCALE 1:100


PROPOSED WEST ELEVATION
SCALE 1:100

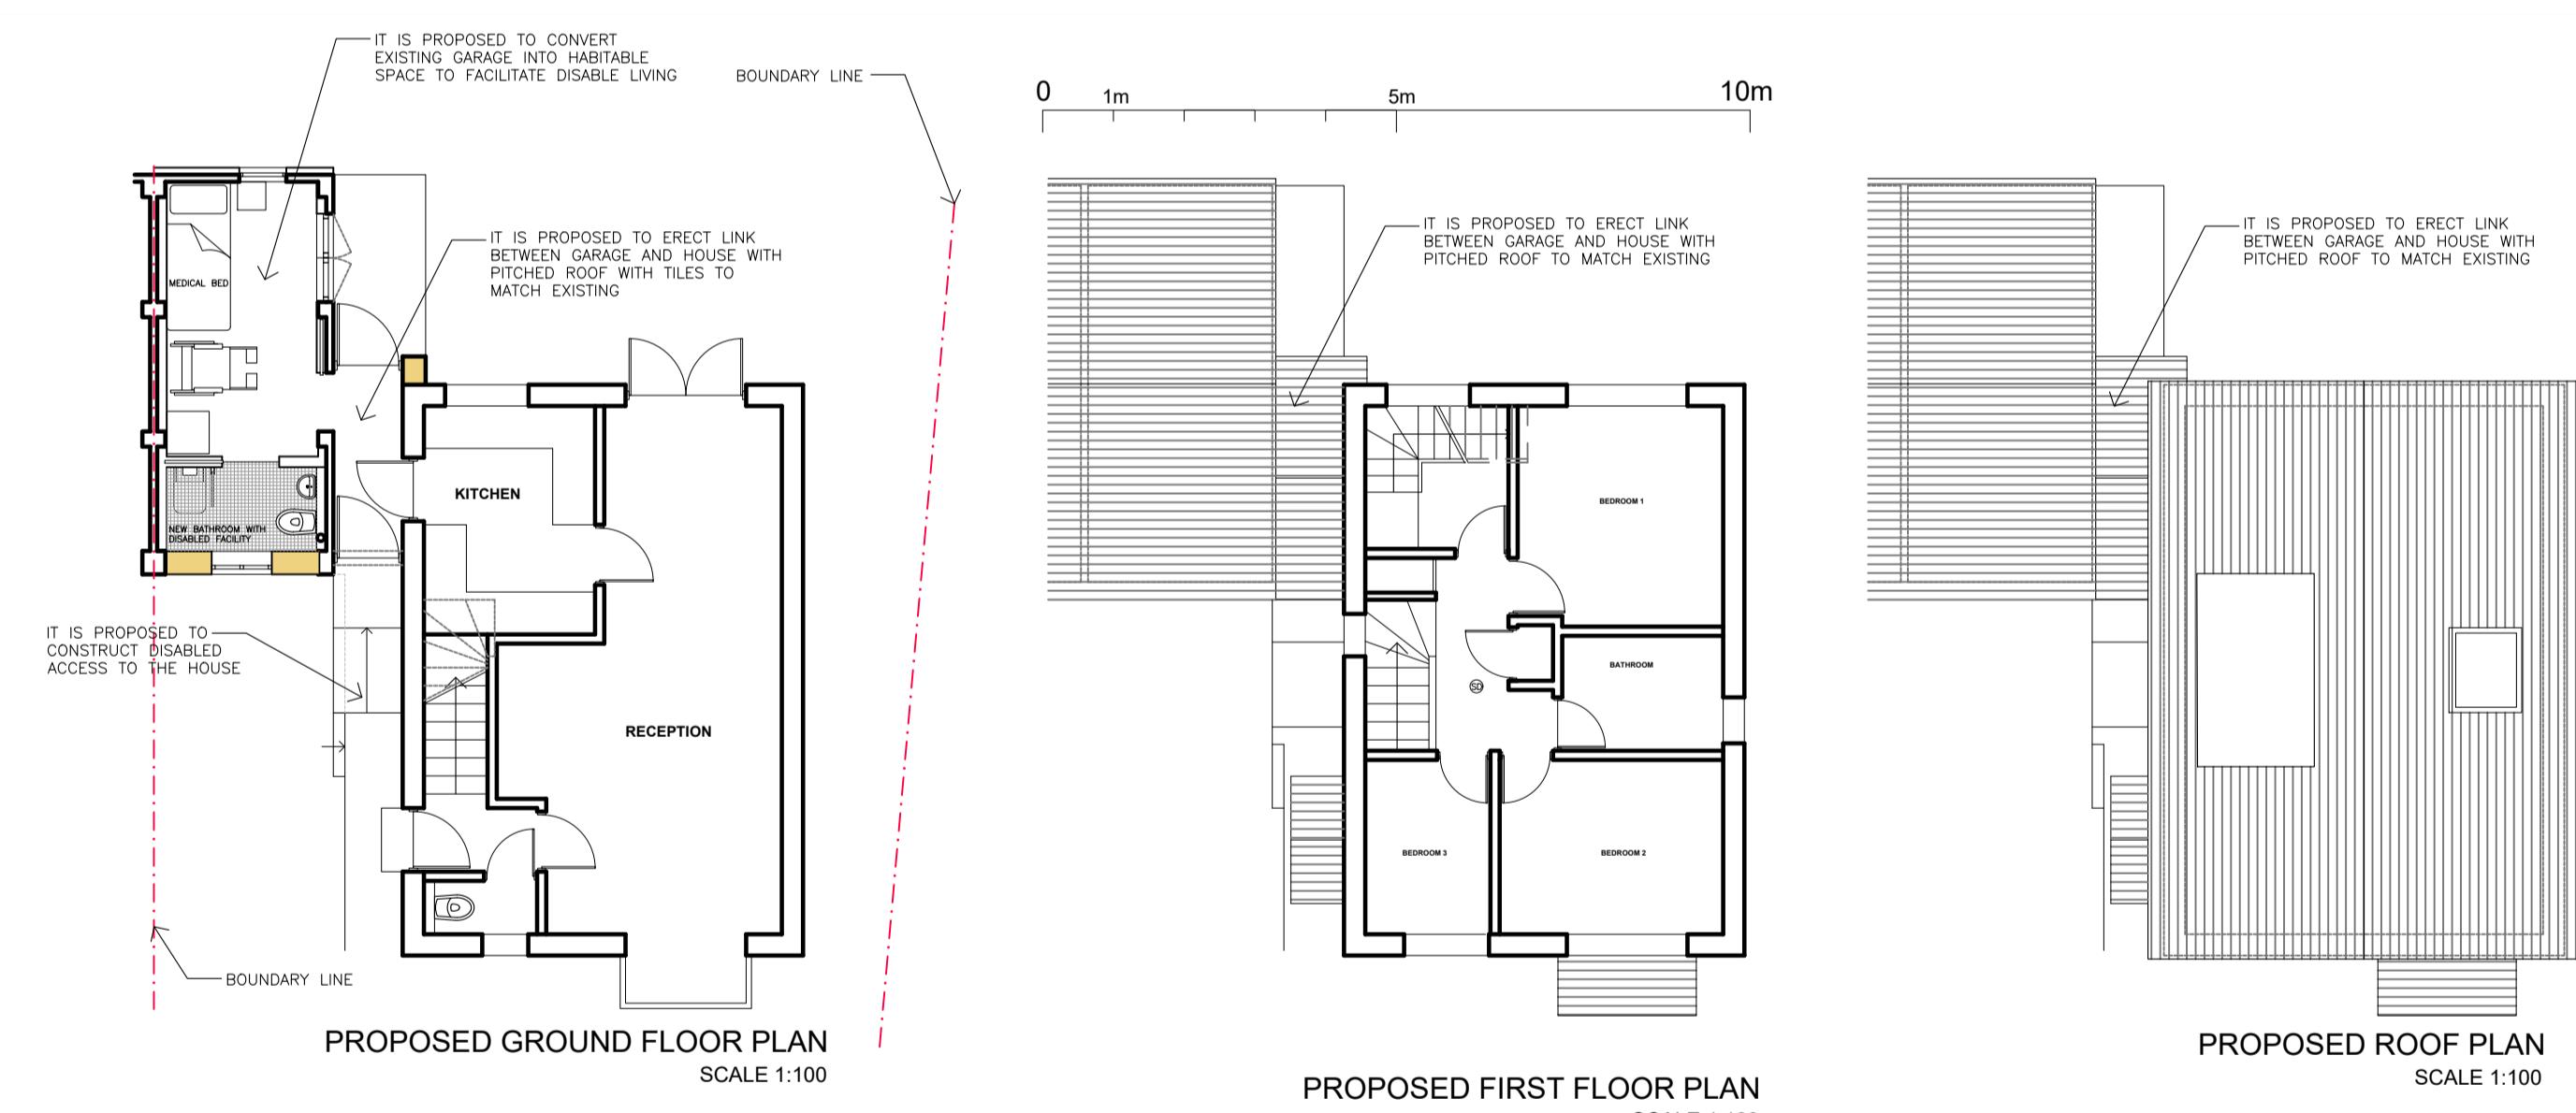

PROPOSED GROUND FLOOR PLAN
SCALE 1:100

PROPOSED FIRST FLOOR PLAN
SCALE 1:100

PROPOSED ROOF PLAN
SCALE 1:100

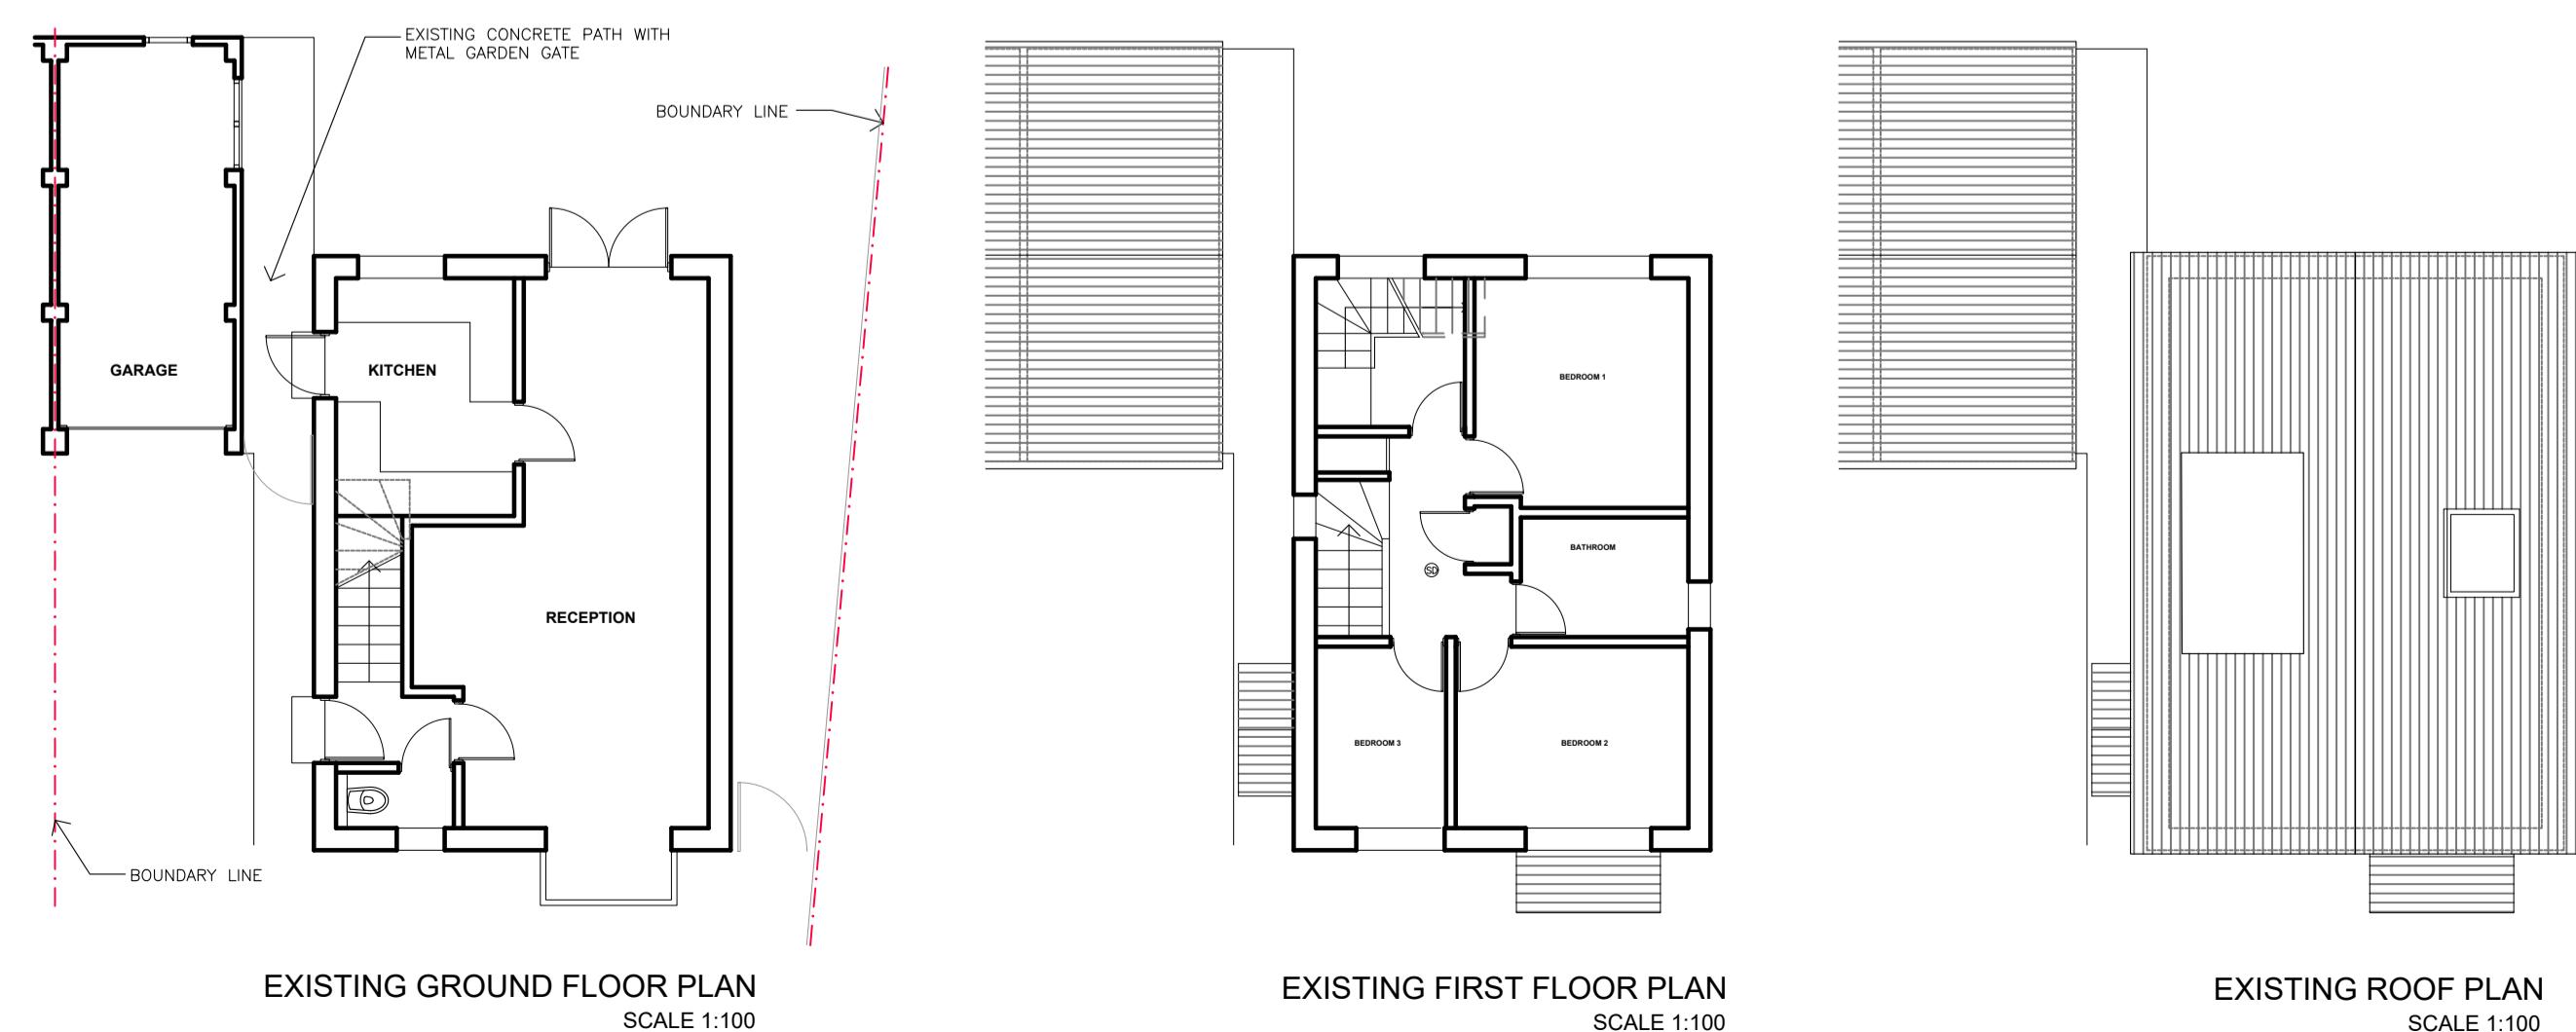

EXISTING GROUND FLOOR PLAN
SCALE 1:100

EXISTING FIRST FLOOR PLAN
SCALE 1:100

EXISTING ROOF PLAN
SCALE 1:100

rev	revision	date	dm	ckd
project				
11 PASTURES MEAD UXBRIDGE UB10 9PU GARAGE CONVERSION				
drawing title				
EXISTING & PROPOSED PLANS & ELEVATIONS				
date		scale	dm	ckd
MAY'24		1:100 @ A1	JS	
J M STERA MSc Arch, MSc Mech, RIBA Chartered Architect				
T: +44(0) 1494 837827 07775762585 E: jerzy@stera.co.uk Drayson House, Chiltern Road Ballinger HP16 9LJ, United Kingdom				
drawing no.		revision		
AL 100		A		