




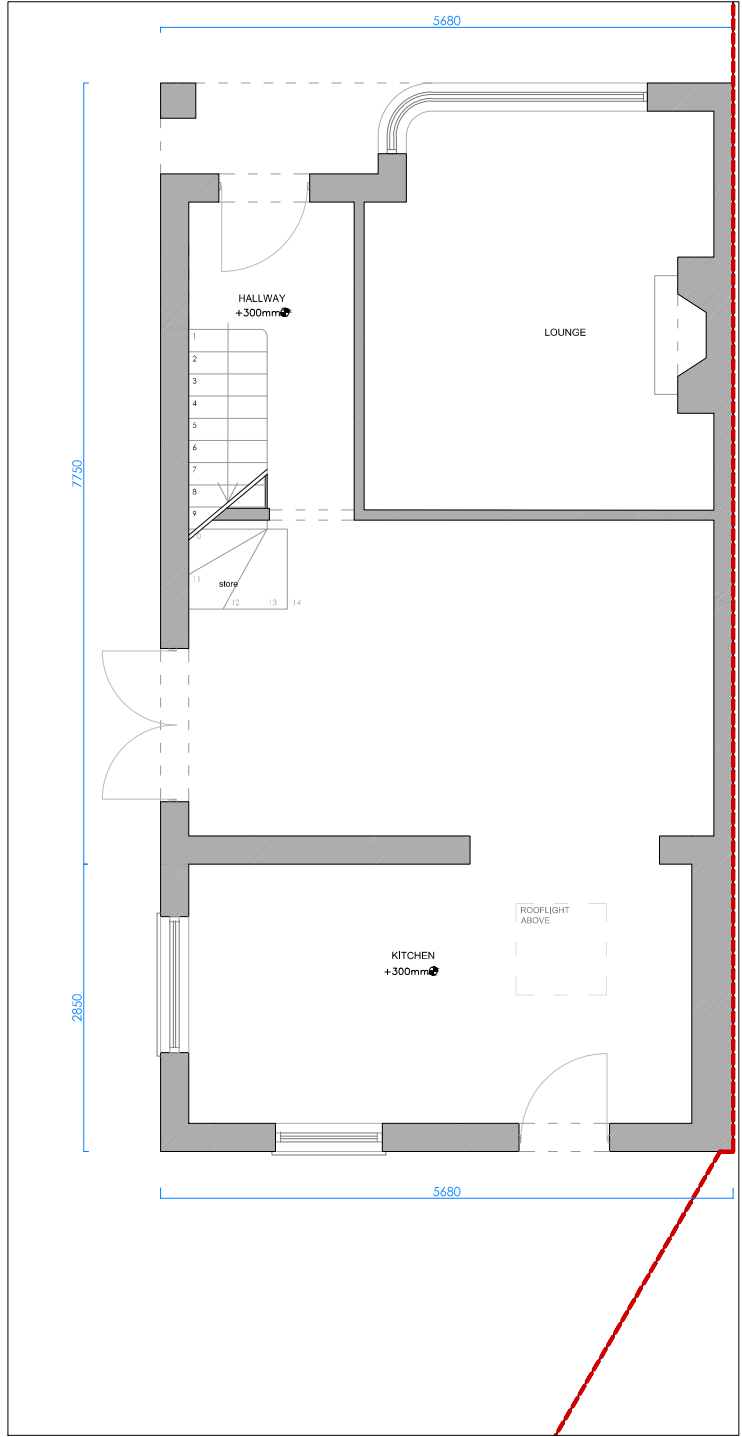


E00
00 GROUND FLOOR PLAN_EXISTING
SCALE 1:75

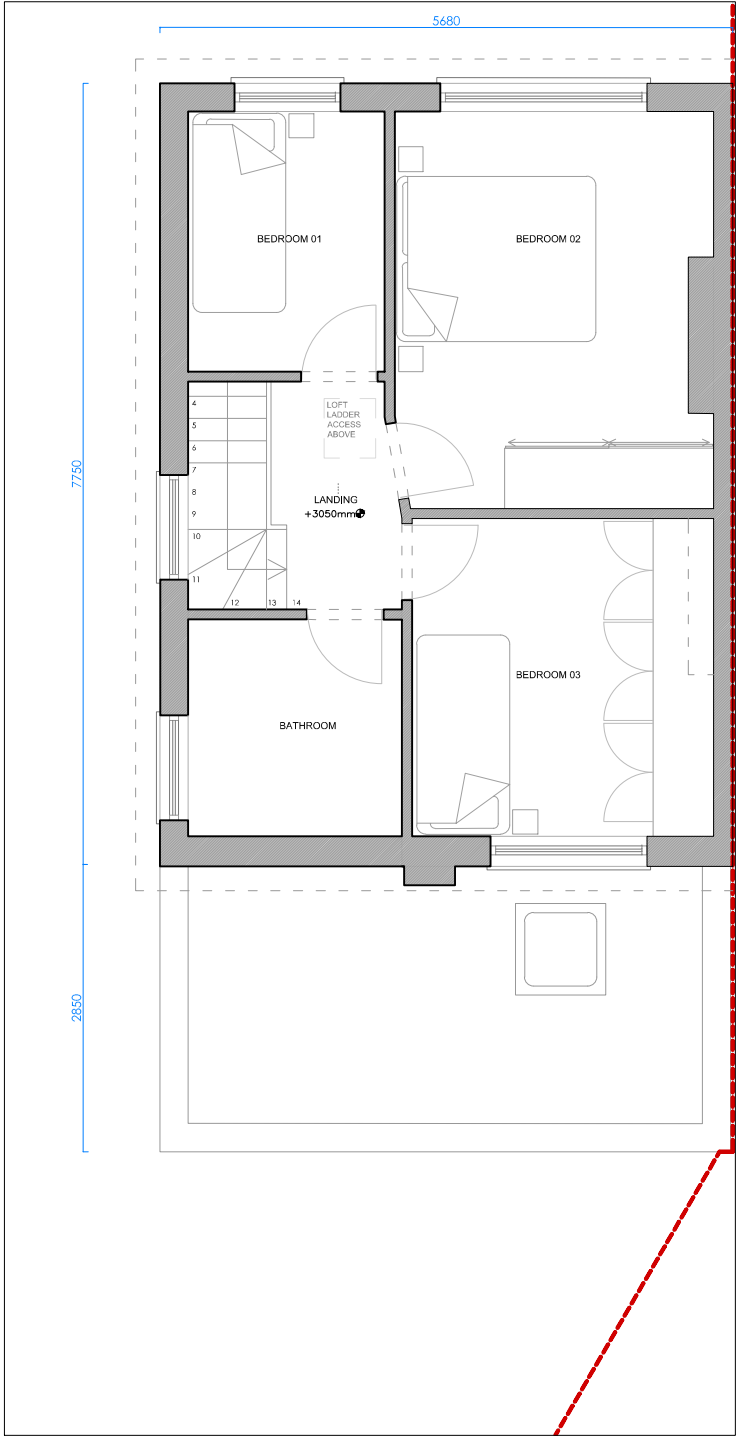


E01
00 FIRST FLOOR PLAN_EXISTING
SCALE 1:75

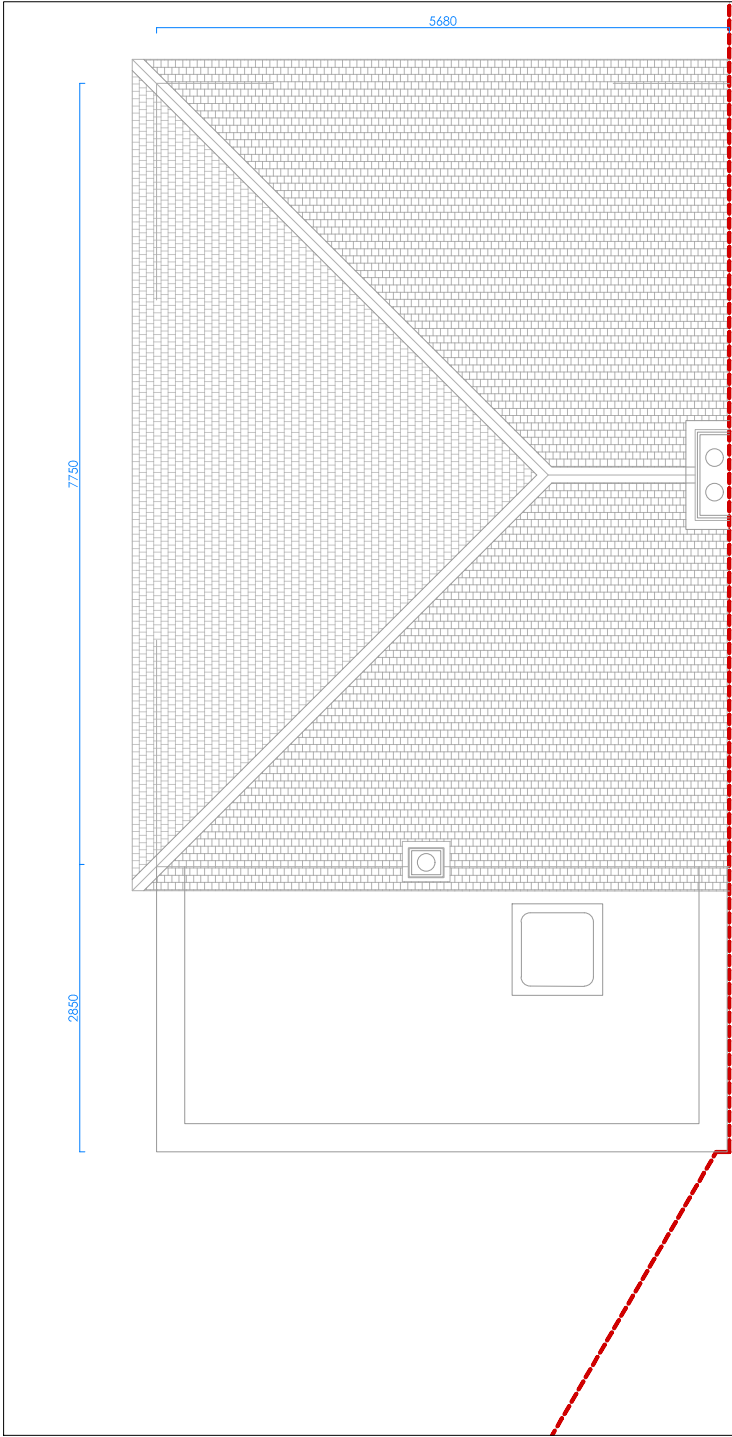


E02
00 ROOF PLAN_EXISTING
SCALE 1:75

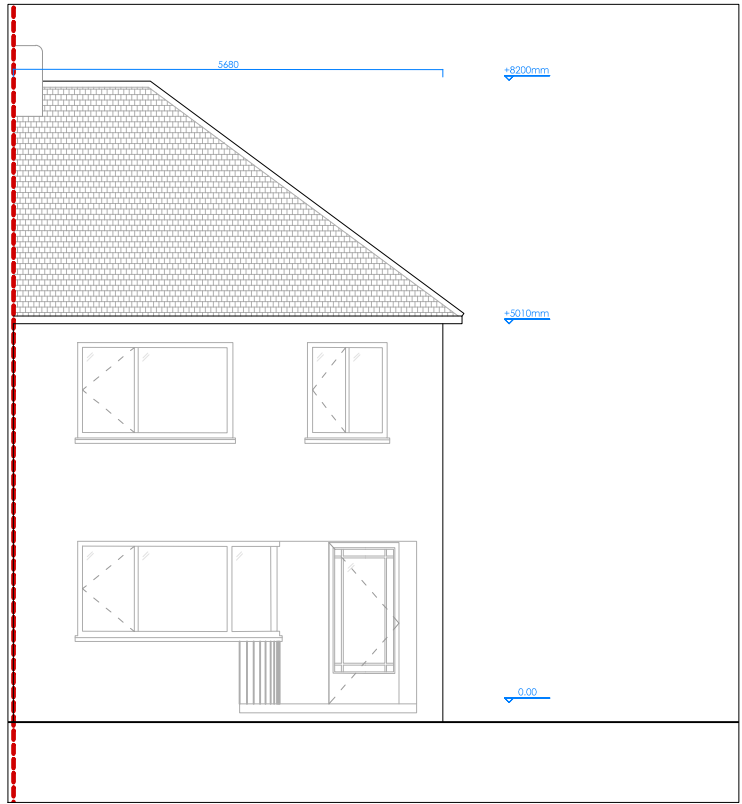

E03
00 FRONT ELEVATION_EXISTING
SCALE 1:100

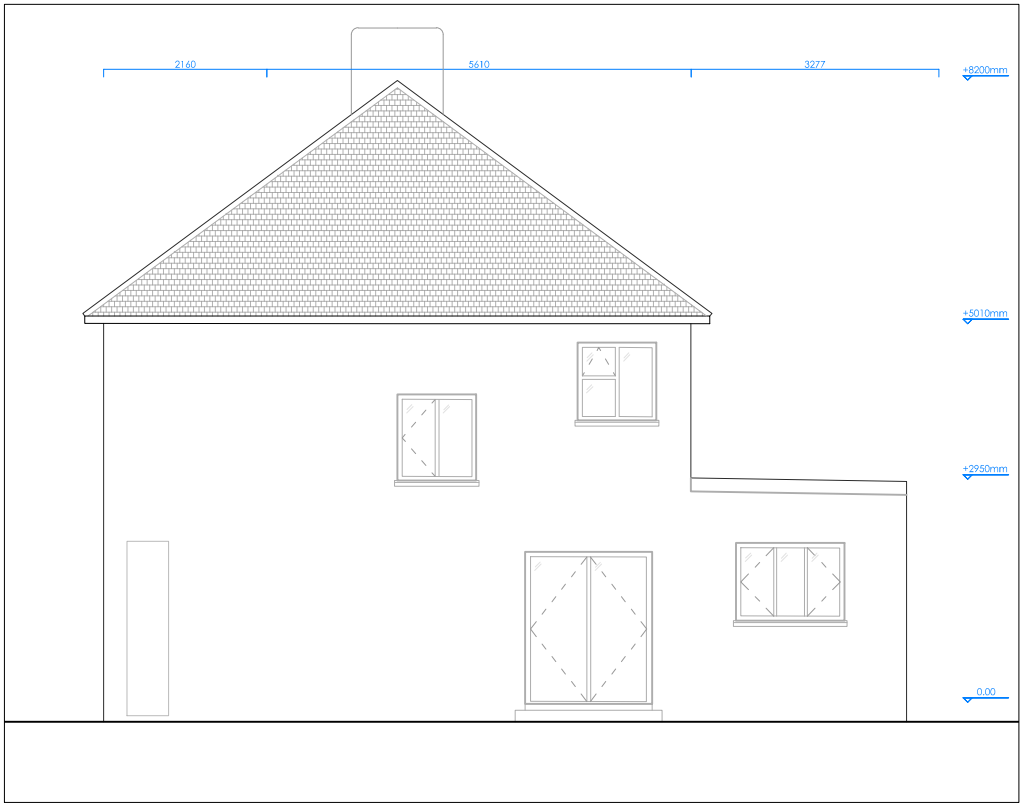

E04
00 SIDE ELEVATION_EXISTING
SCALE 1:100

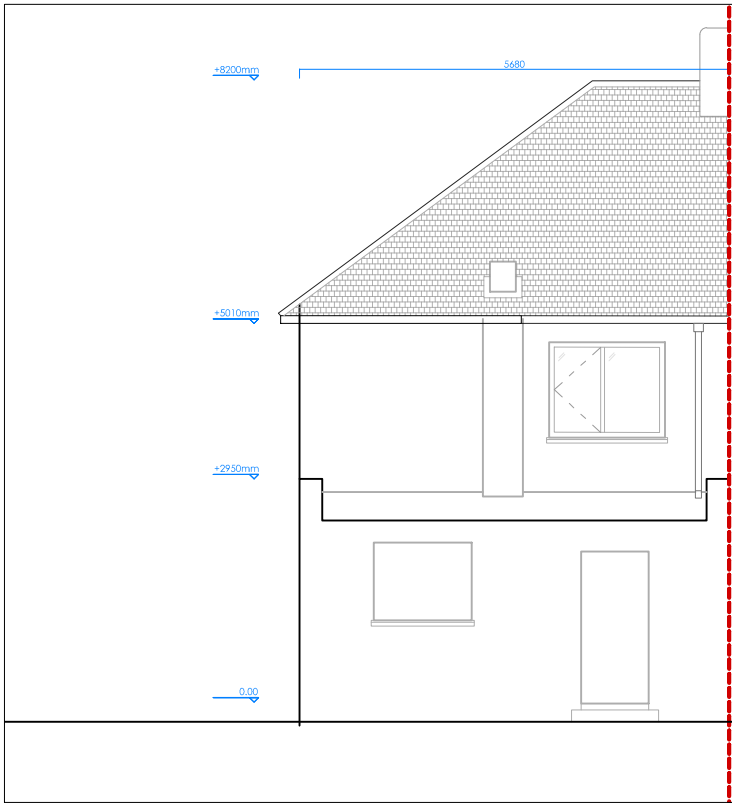

E05
00 REAR ELEVATION_EXISTING
SCALE 1:100

PLANNING STAGE



Scale bar: 1:75
Scale bar: 1:100

Project 1 Milverton Drive
Client Mr. & Mrs. A. & R. Lamba
Address 1 Milverton Dr, Ickenham,
Uxbridge UB10 8PP

Drwg Title Exist'_Flr Plans&Elev's
Drwg No. 111-PL-01
Scale at A2 1:75 | 1:100
Rev. '-01'- Date 2025/04/11

COHABIT DESIGN
4 Tweeddale Dr. Ickenham, UB108TT
0788 447 0033
cohabit.design@gmail.com