




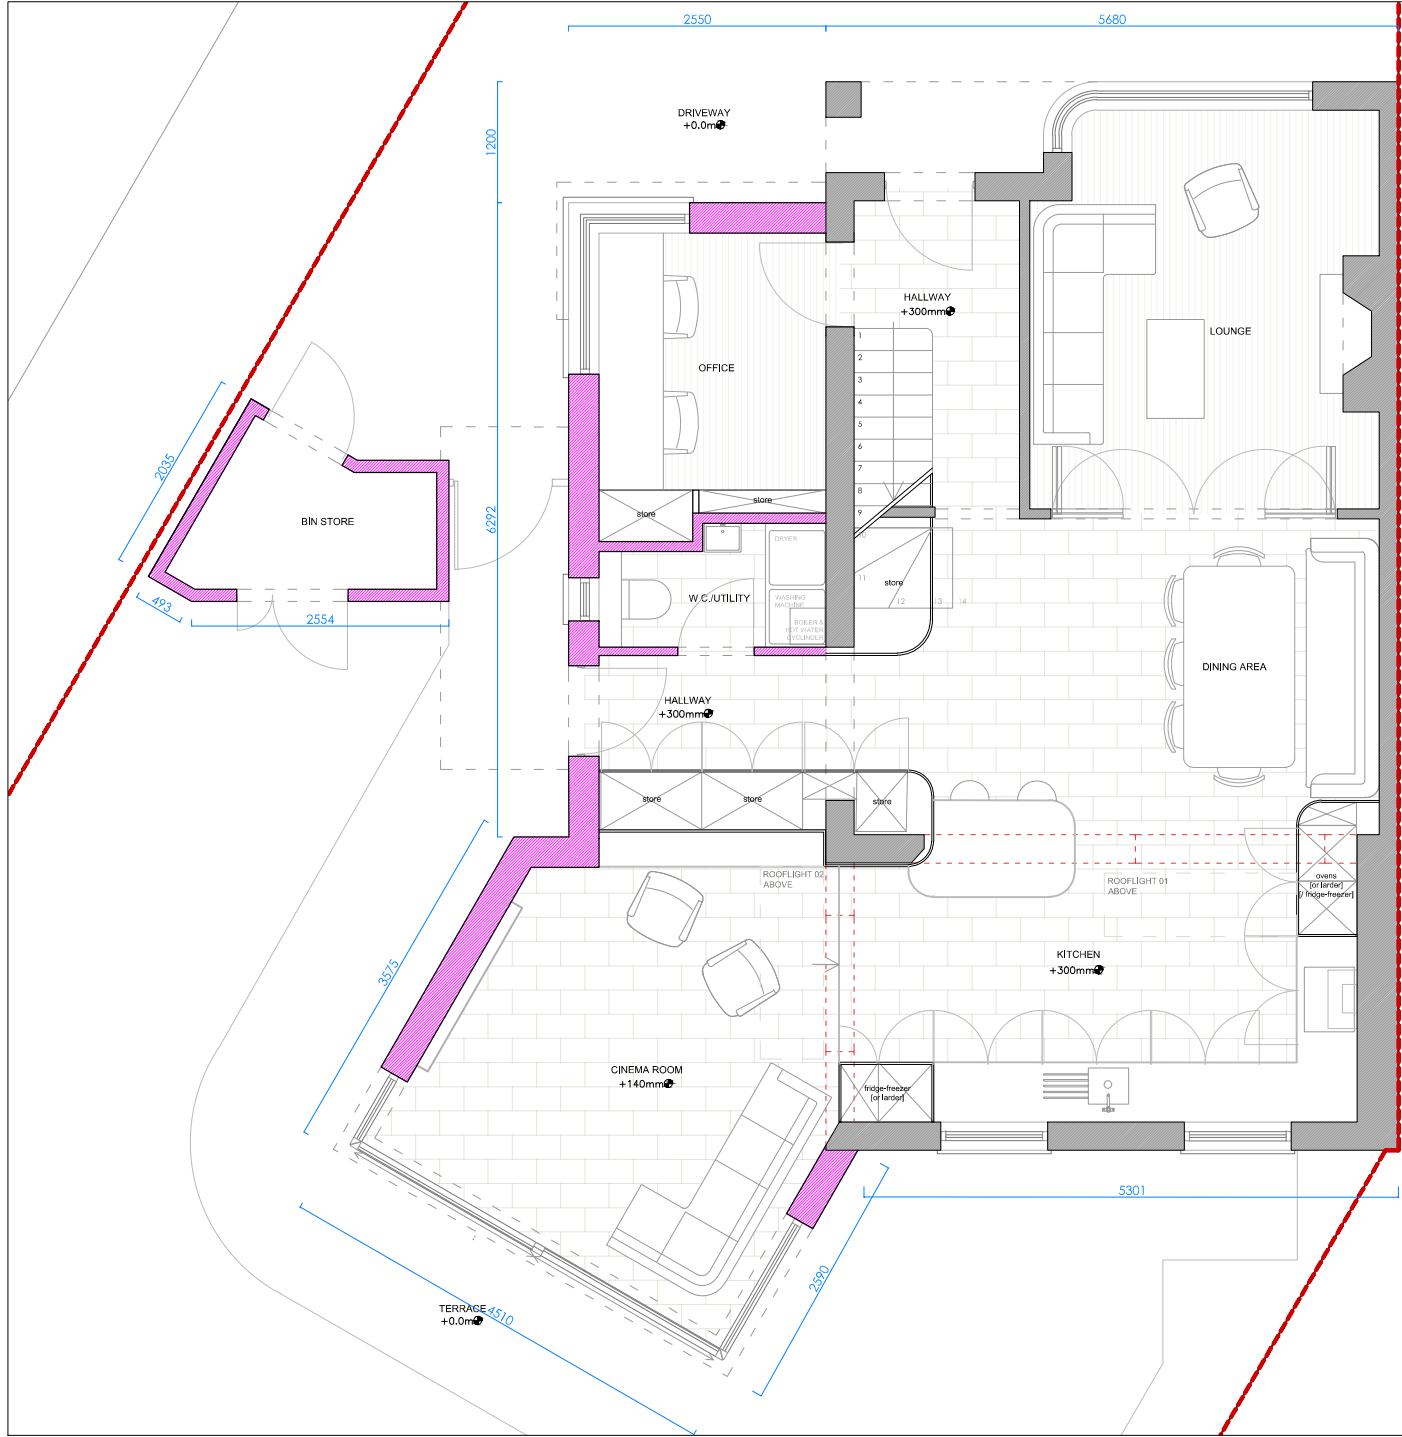


P00 GROUND FLOOR PLAN_PROPOSED
00 / SCALE 1:75

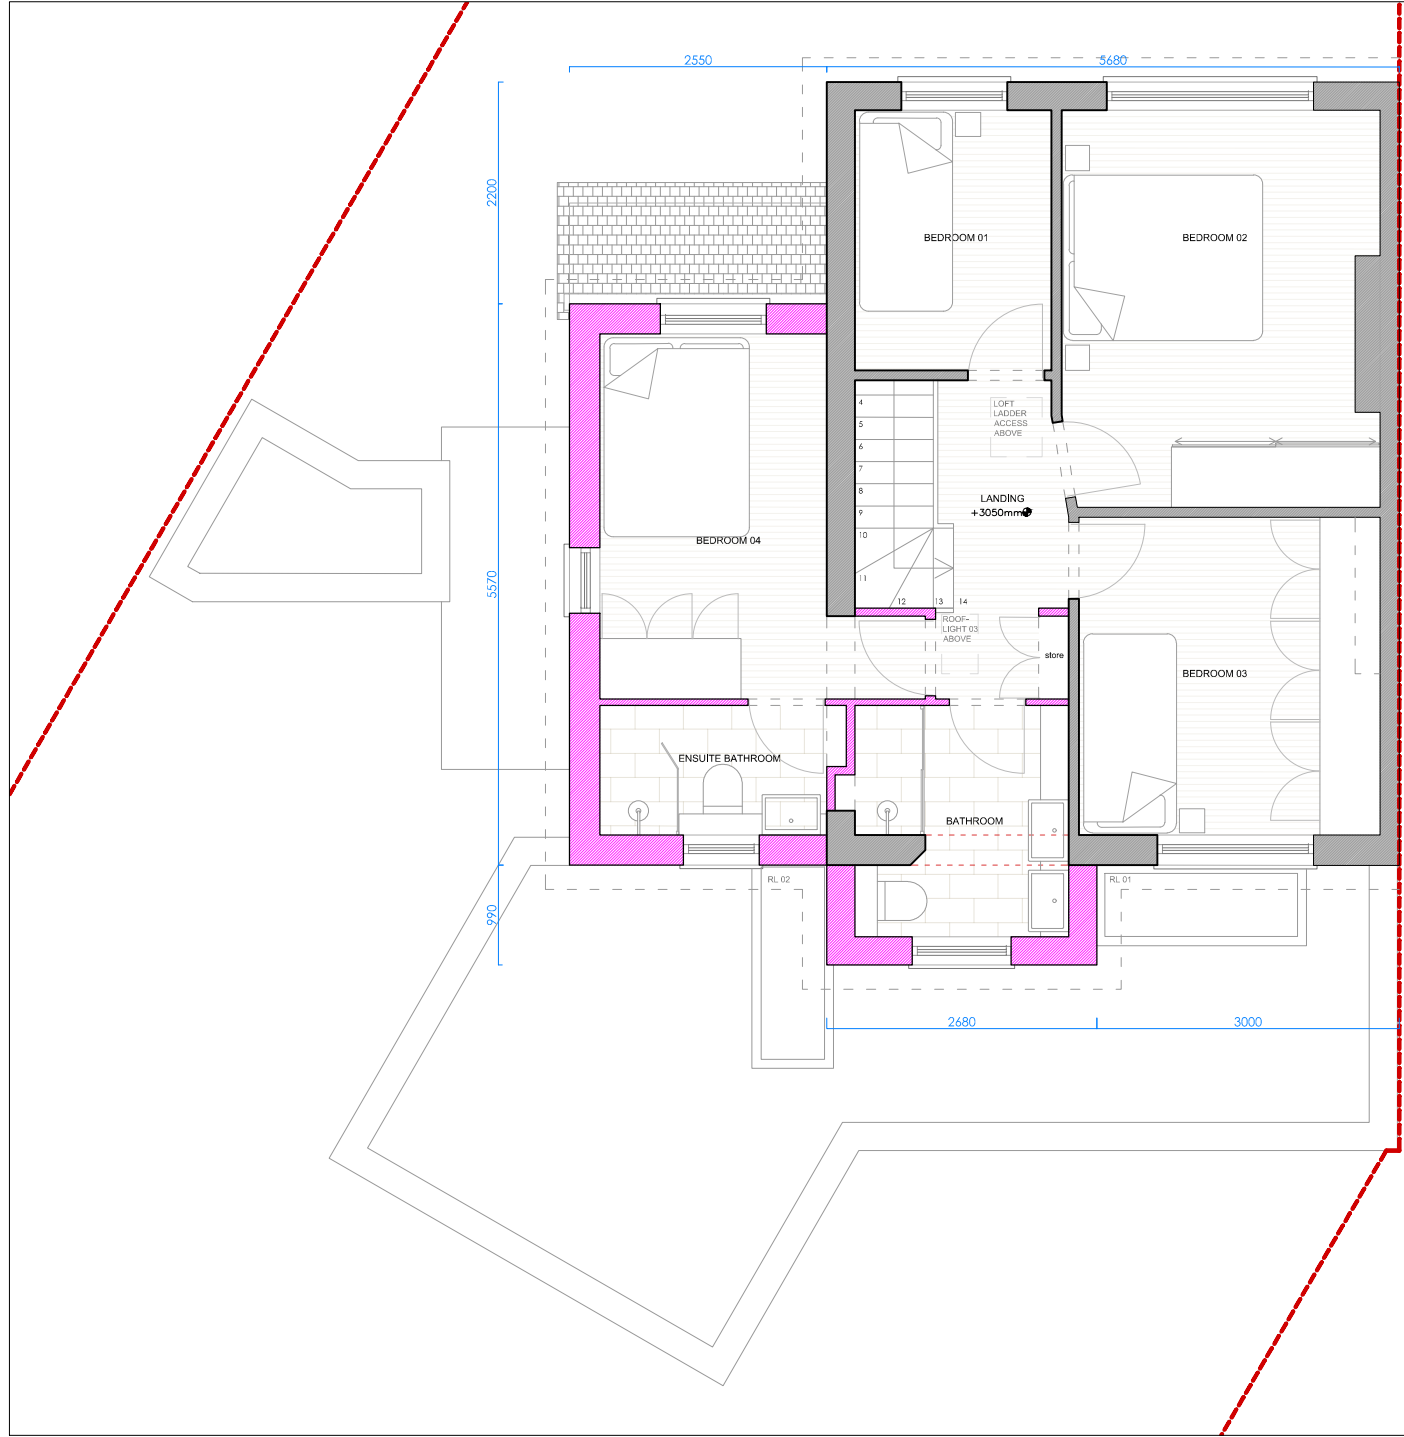


P01 FIRST FLOOR PLAN_PROPOSED
00 / SCALE 1:75

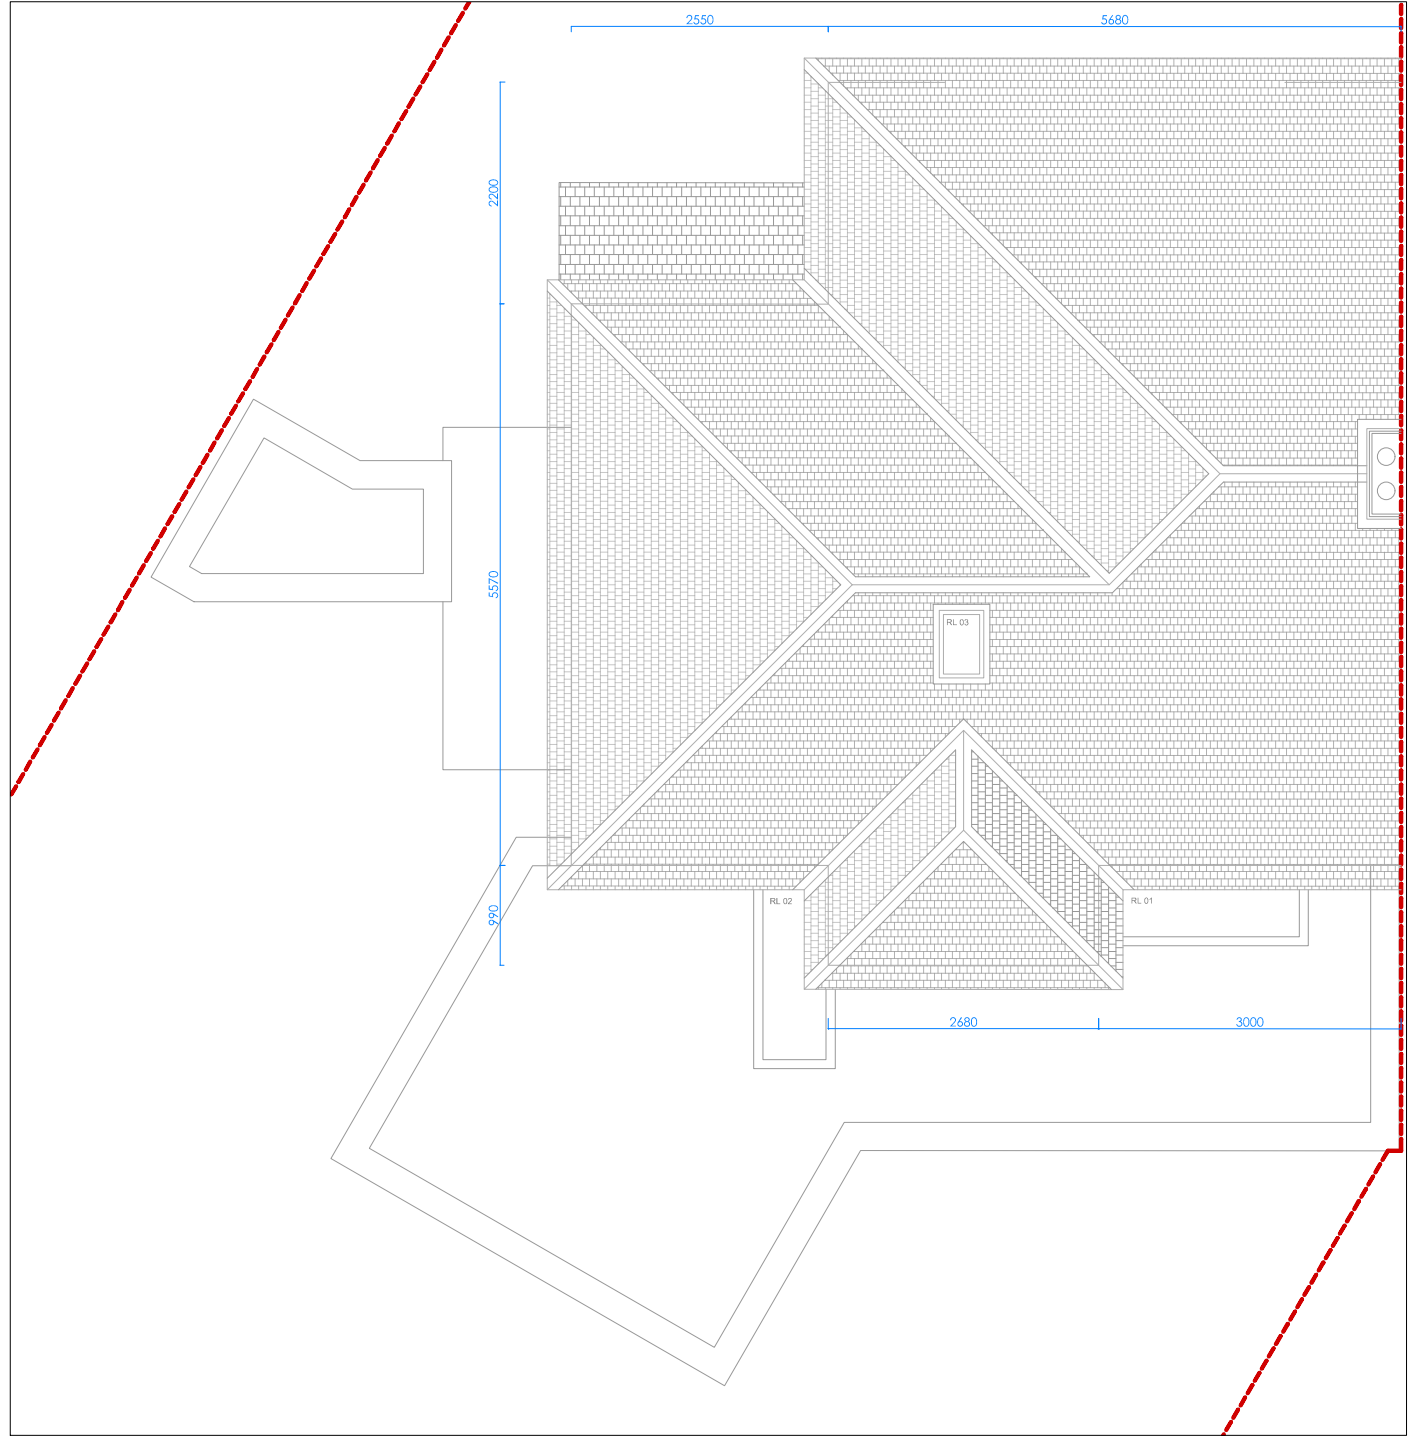


P02 ROOF PLAN_PROPOSED
00 / SCALE 1:75

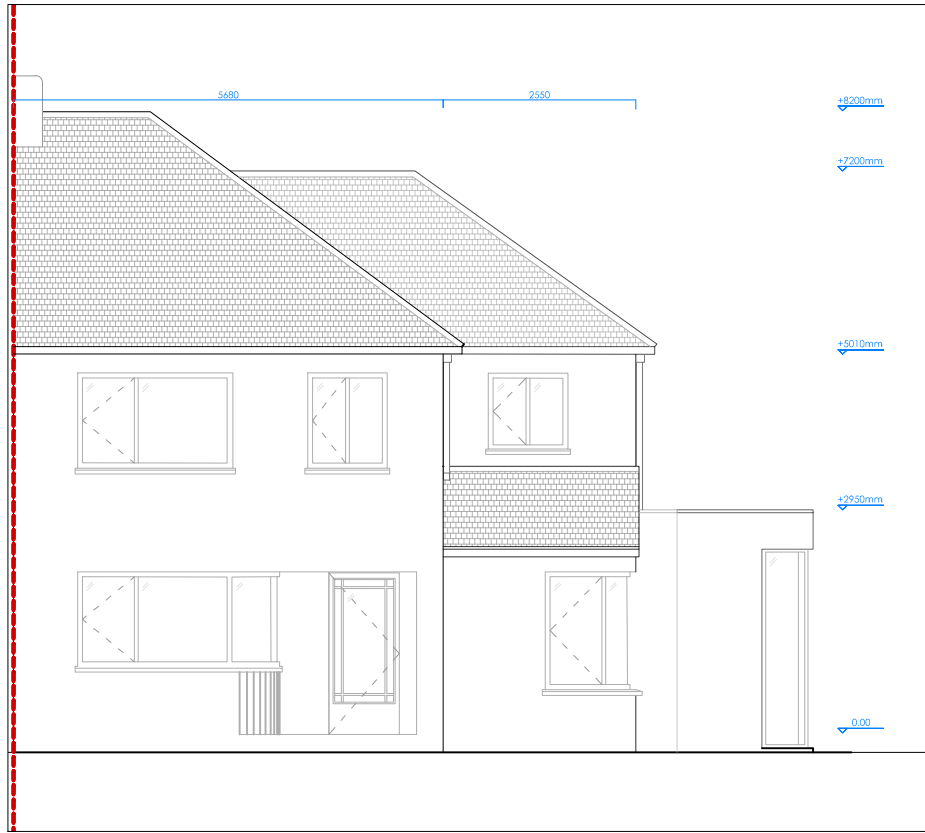

P03 FRONT ELEVATION_PROPOSED
00 / SCALE 1:100

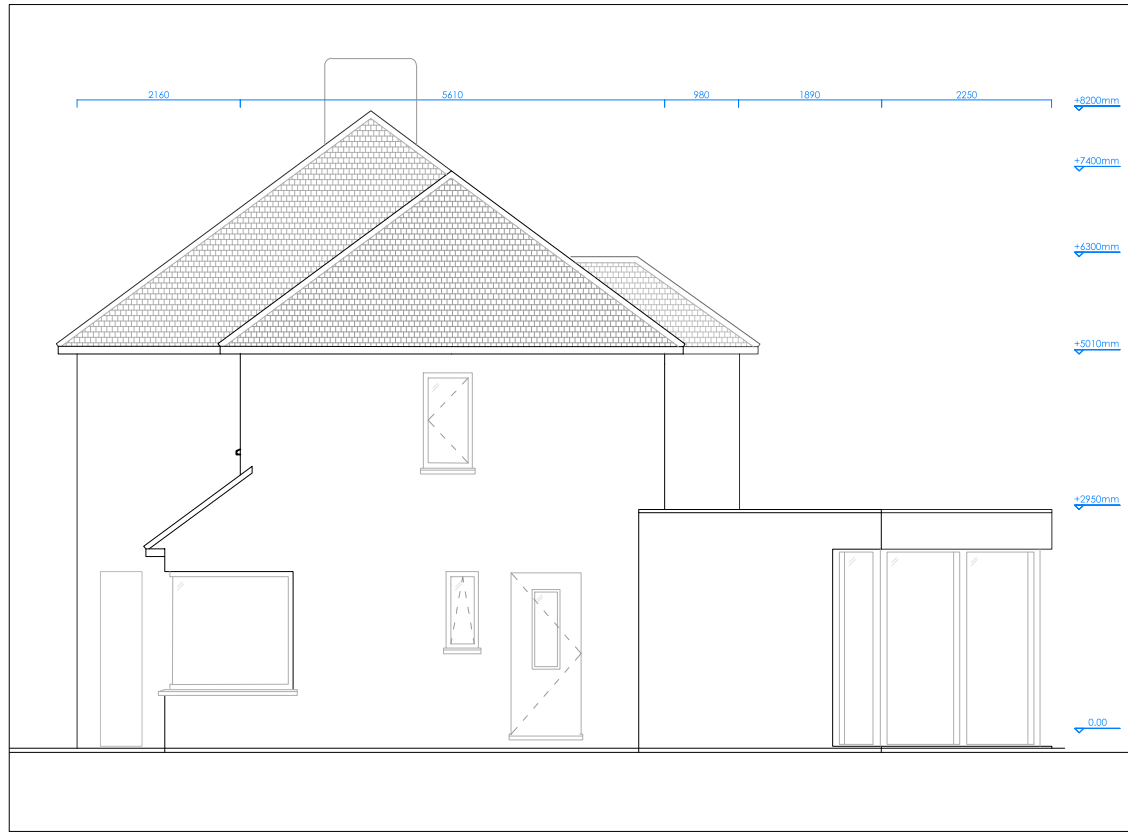

P04 SIDE ELEVATION_PROPOSED
00 / SCALE 1:100

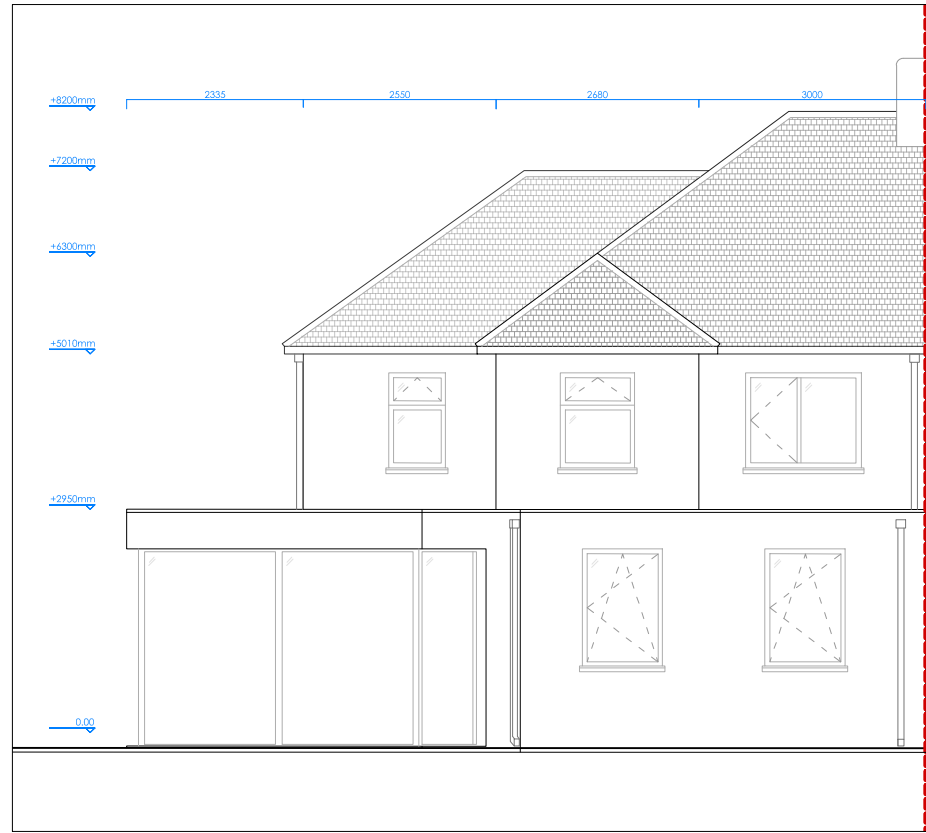

P05 REAR ELEVATION_PROPOSED
00 / SCALE 1:100



P07 SITE LOCATION PLAN
00 / SCALE 1:1250

PLANNING STAGE

Scale bar: 1:75
Scale bar: 1:100

Project	1 Milverton Drive	Drwg Title	Prop'_Fir Plans&Elev's	COHABIT DESIGN 4 Tweeddale Dr. Ickenham, UB108TT 0788 447 0033 cohabit.design@gmail.com
Client	Mr. & Mrs. A. & R. Lamba	Drwg No.	111-PL-02	
Address	1 Milverton Dr, Ickenham, Uxbridge UB10 8PP	Scale at A2	1:75 1:100	
		Rev. -'01'-	Date 2025/04/10	