

Contact:
Email: rabinkhadda@hotmail.co.uk,
Cell: 044 + 078 3293 8374
Web site: www.bluearchdesign.co.uk

Notes:
© 2022 Blue Architecture Limited.
All rights reserved.
All drawings are for the purpose of gaining
Planning Permission approval only.
All written dimensions to be taken in
preferences to scaled dimensions.
Side / Rear Extension:-
Carpet Area:- 47.52 Sq.M

Rev.	Description	By	Ckd	Date
------	-------------	----	-----	------

Client:
Mr/s. Bhim Bashyal.


Project:
Demolish existing Garage and Rear extension.
Proposed Single Storey side & Rear Extension.

Location:
11 Hammondworth, Lane,
West Drayton, Middlesex, UB7 0JQ.

Status:
PLANNING


Title:
Existing and Proposed Elevations.

Drawn by:	Str. Fr.	Checked by:
L.p	---	R.k
Project no: BAL-11H	Sheet Size A3	Sheet no.
Date: 10/09/2022	Scale: 1:100	03

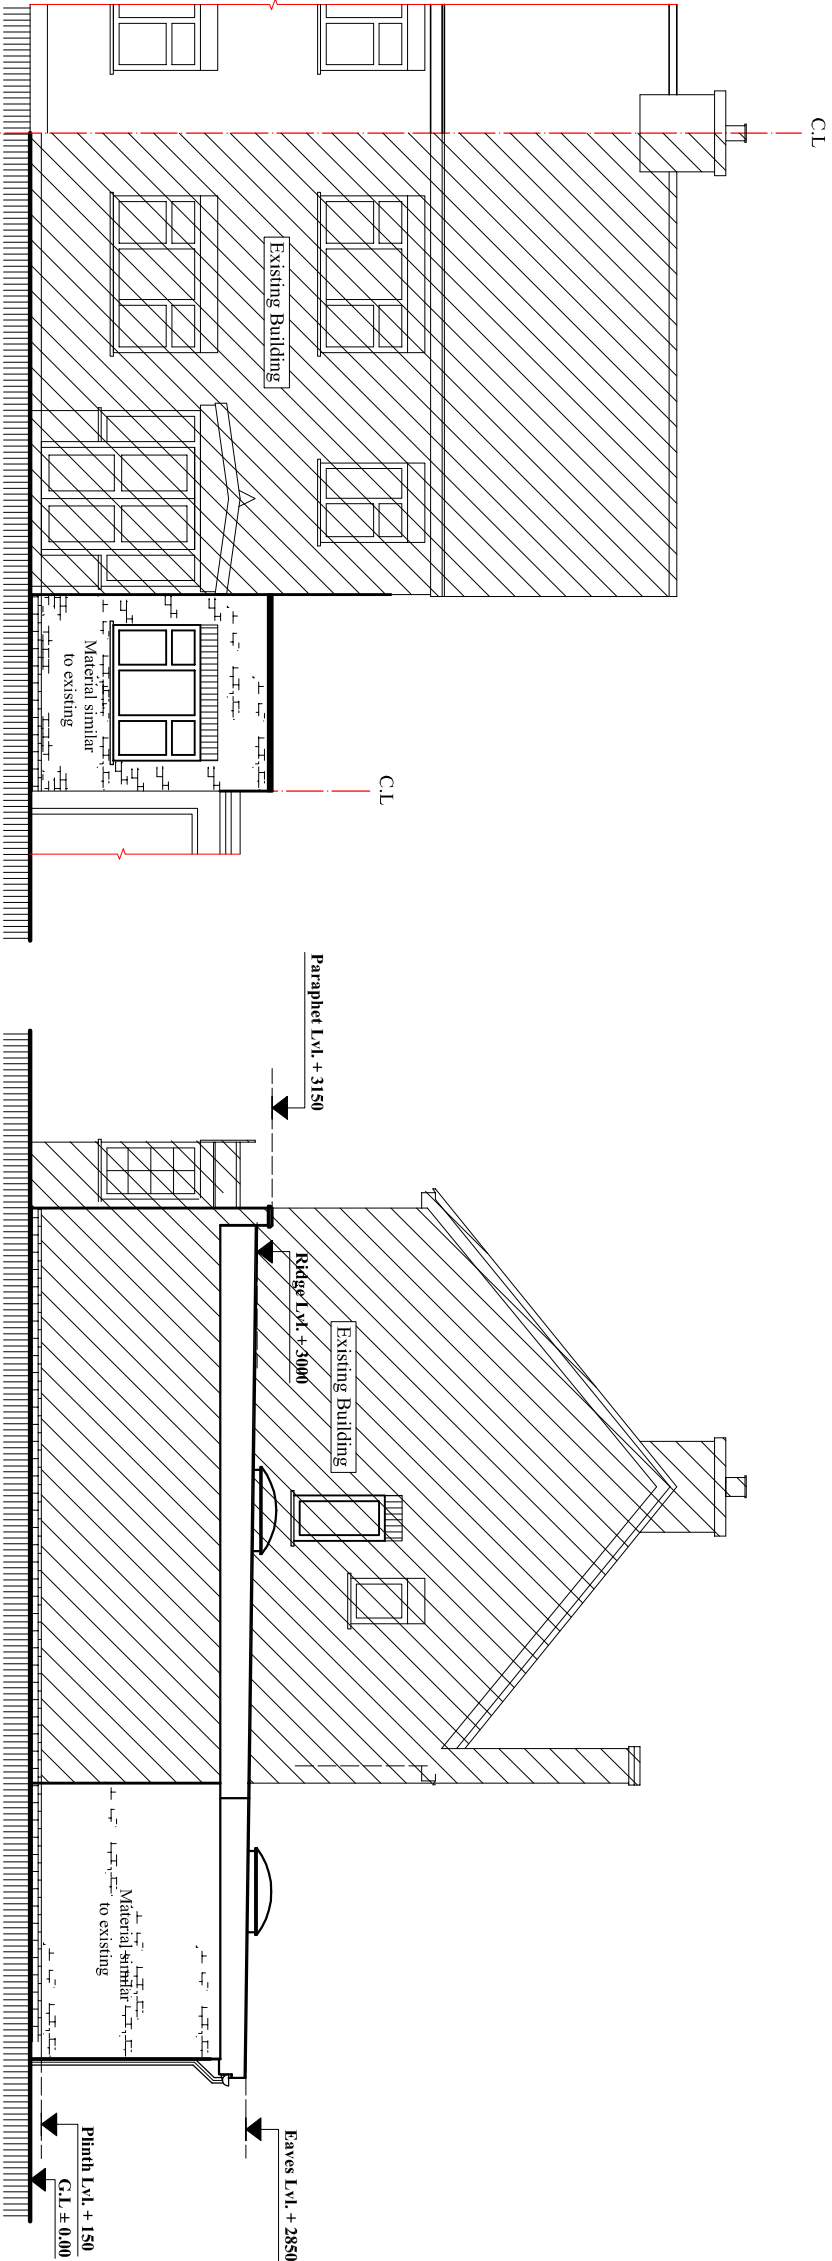


Proposed West Elevation

Scale: 1:100

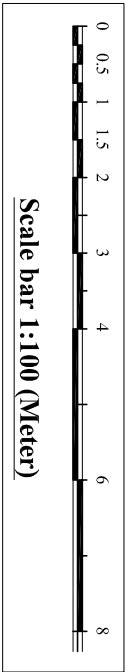


Scale bar 1:100 (Meter)

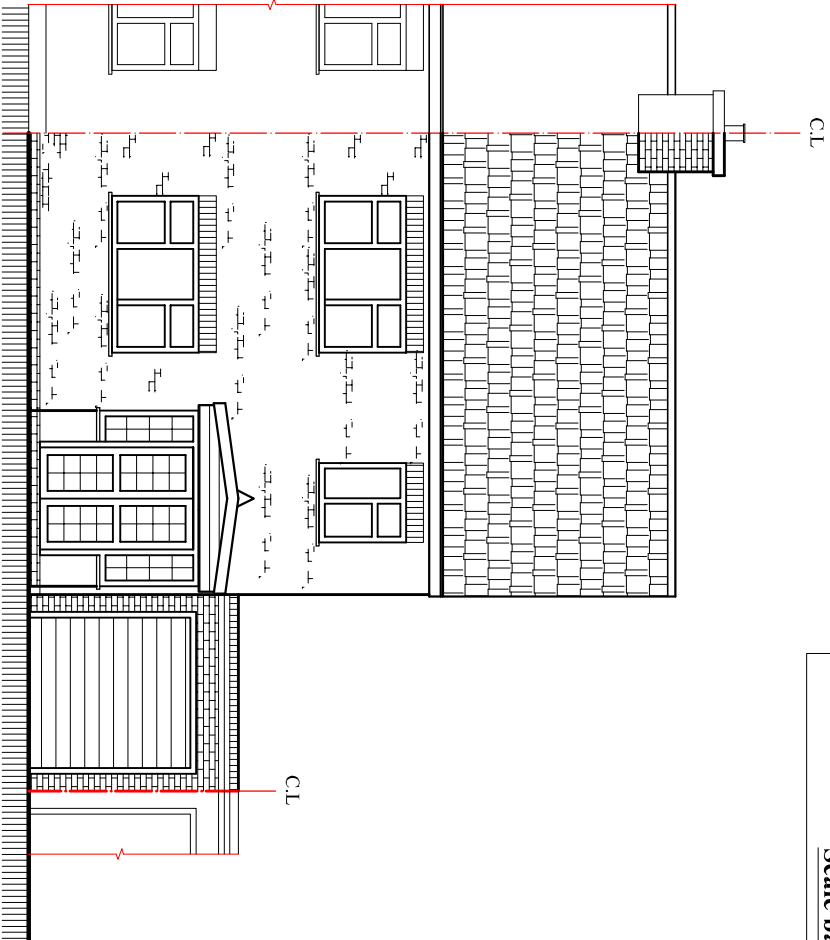

Existing North Elevation

Scale: 1:100

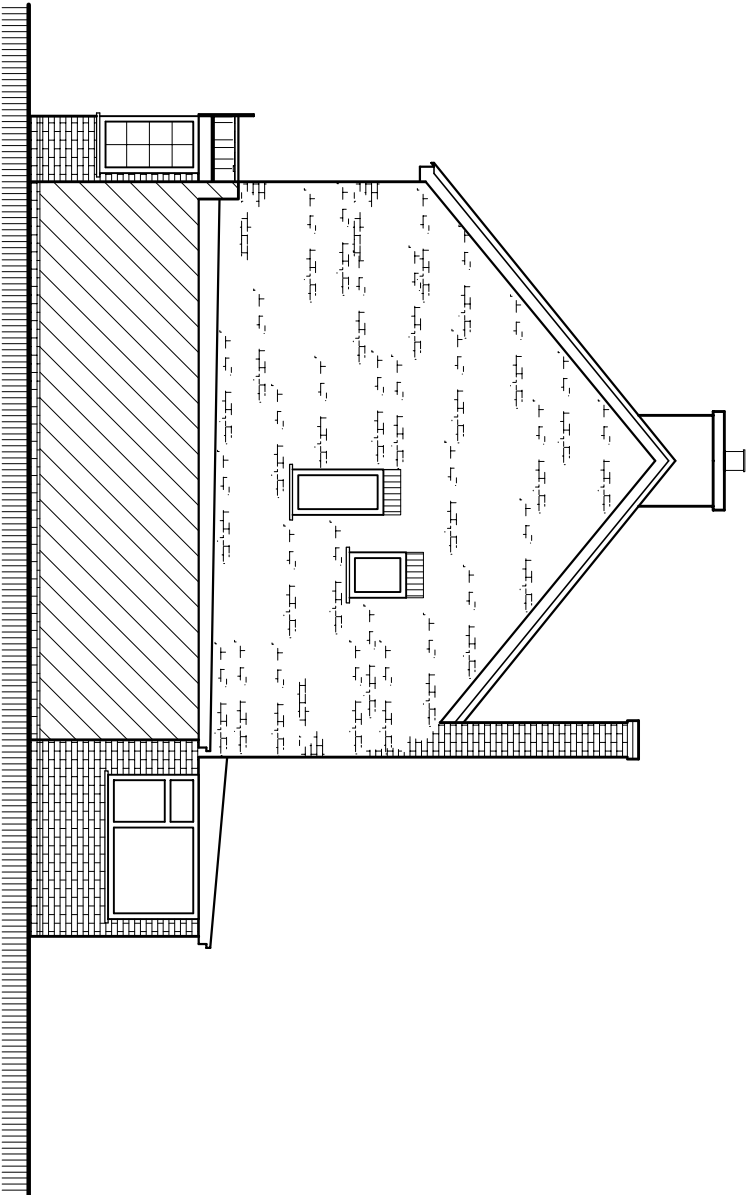

Existing West Elevation

Scale: 1:100