




01 - STEP FREE ACCESS SCALE 1:50

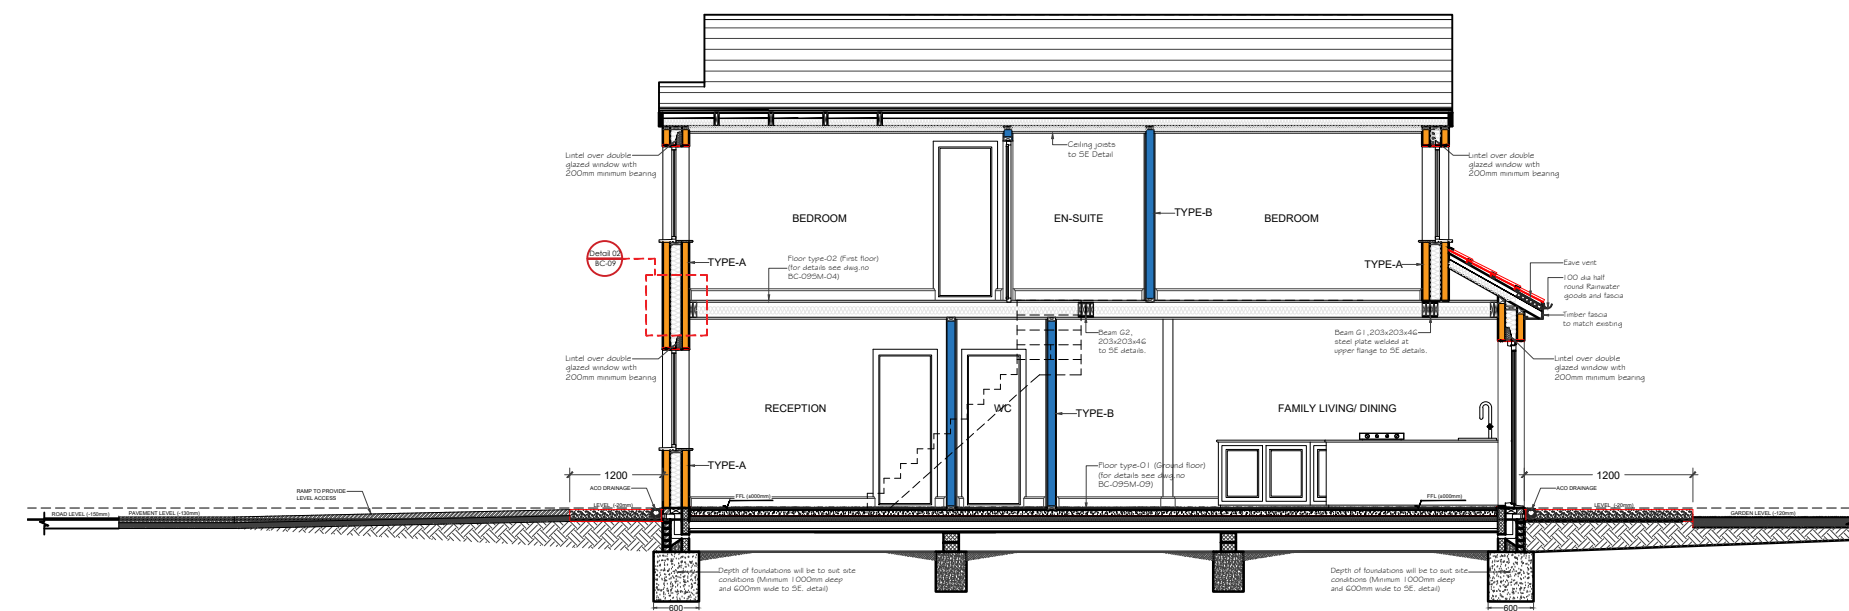

03 - PROPOSED SECTION SCALE 1:100

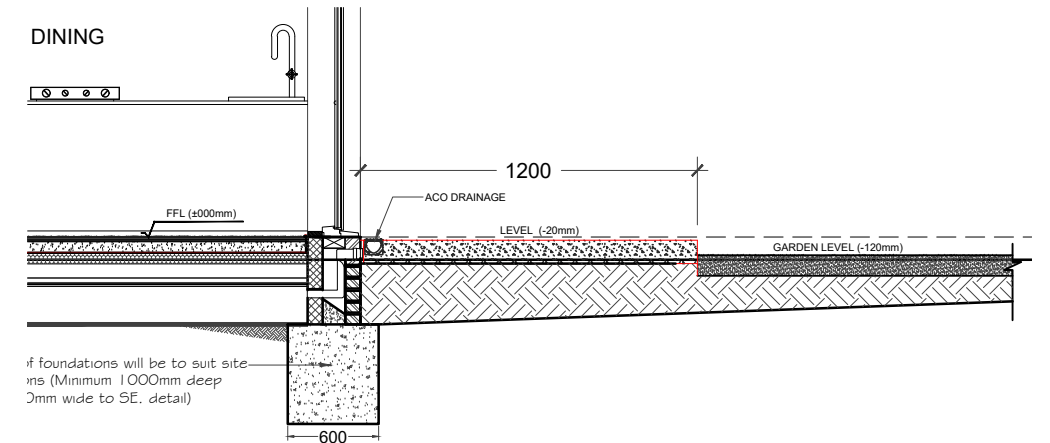

02 - PART STEP FREE ACCESS SCALE 1:50

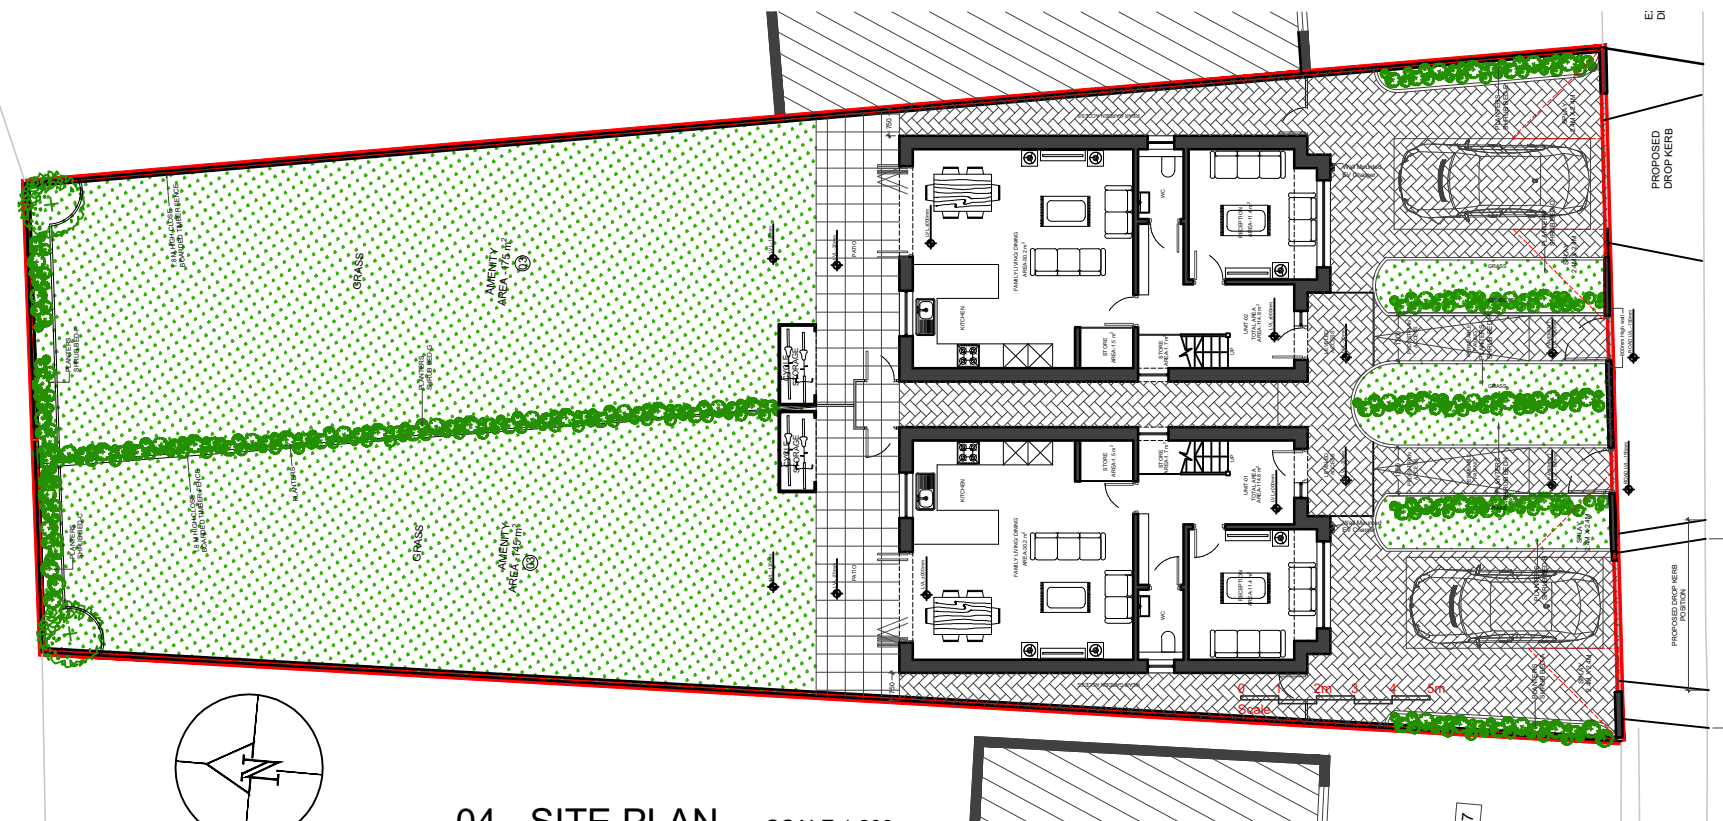

04 - SITE PLAN SCALE 1:200

REVISIONS			
NO	DESCRIPTION	DATE	BY

FULL PLANNING APPLICATION

DE ARCHITECTURAL CONSULT.LTD
M: 07824773079, 07869580774
E: design.endeavour@gmail.com

Project: 9 ST. MARGARETS AVENUE
UXBRIDGE, UB8 3HH
Title: STEP FREE ACCESS & PROPOSED SECTION

Scale: As shown@A3	Drawn: MU	Approved:	Date: JUNE-26
Job No: DAC-412/25	Drawing No: DoC-9SM-03	Rev:	-