




- NOTES
- Dimensions are not to be scaled from this drawing by contractors. The contractor is requested to check all dimensions before the work started.
 - Report any discrepancies to the client or architect before undertaking the work described in the drawings.
 - Dimensions are approximate site dimensions and are to be verified by the contractor on site before any fabrication/site works i.e foundations etc occur
 - Contractor is responsible for all temporary propping to existing structure

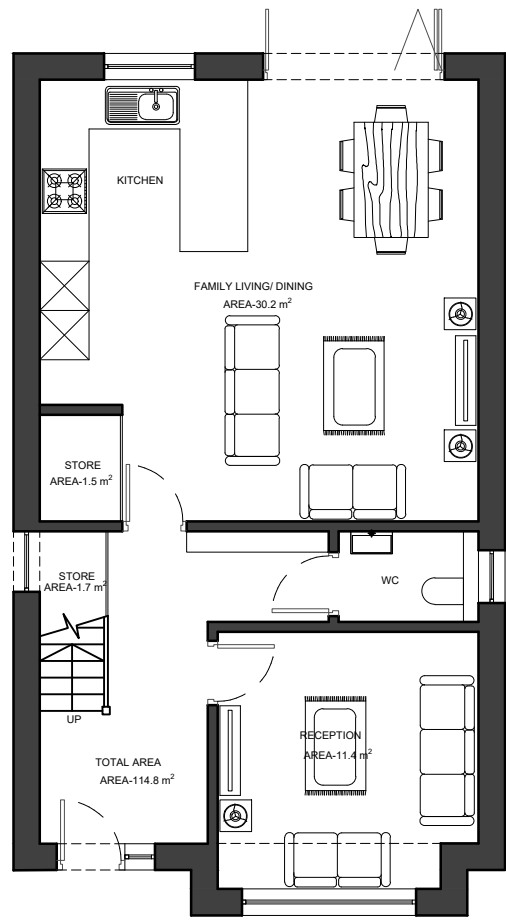


01 -GROUND FLOOR PLAN

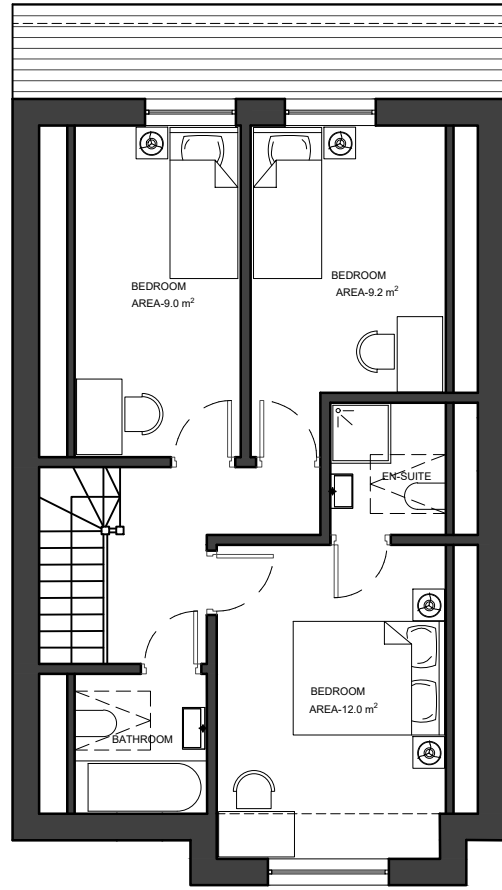


02 -FIRST FLOOR PLAN

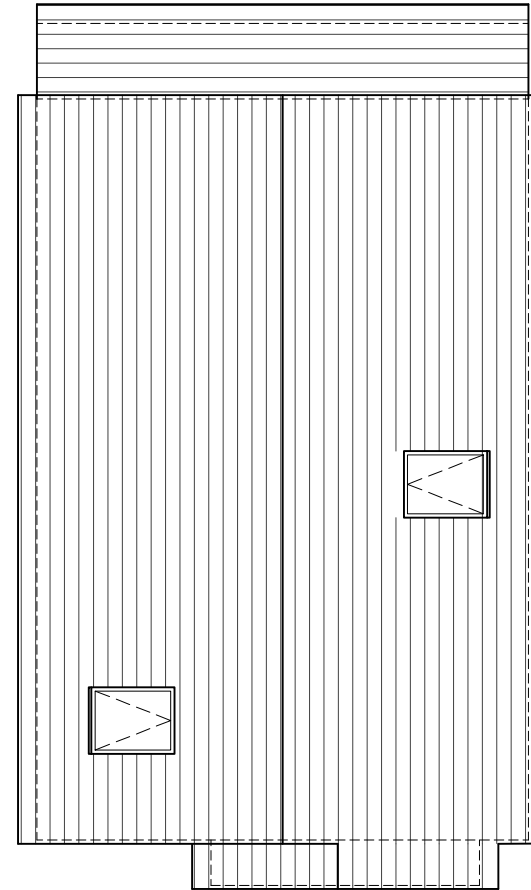

03 -ROOF PLAN

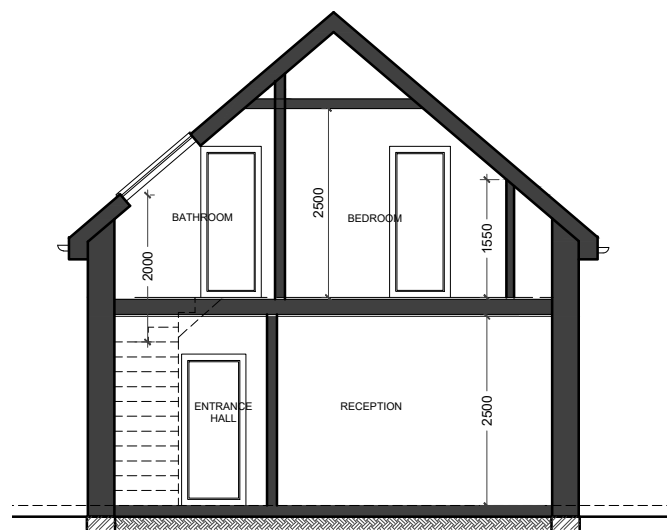

04 -CROSS SECTION SCALE 1:100

 

REVISIONS			
NO	DESCRIPTION	DATE	BY

FULL PLANNING APPLICATION

DE ARCHITECTURAL CONSULT.LTD
 M: 07824773079, 07869580774
 E: design.endeavour@gmail.com

Project	9 ST. MARGARETS AVENUE LUXBRIDGE, UB8 3HH		
Title	PROPOSED PLANS		

Scale	Drawn	Approved	Date
1:100@A3	JTS		JAN-26
Job No.	Drawing No.	Rev.	
DAC-412/25	PF-9SM-04	A	