




- NOTES
- Dimensions are not to be scaled from this drawing by contractors. The contractor is requested to check all dimensions before the work started.
  - Report any discrepancies to the client or architect before undertaking the work described in the drawings.
  - Dimensions are approximate site dimensions and are to be verified by the contractor on site before any fabrication/site works i.e foundations etc occur
  - Contractor is responsible for all temporary propping to existing structure

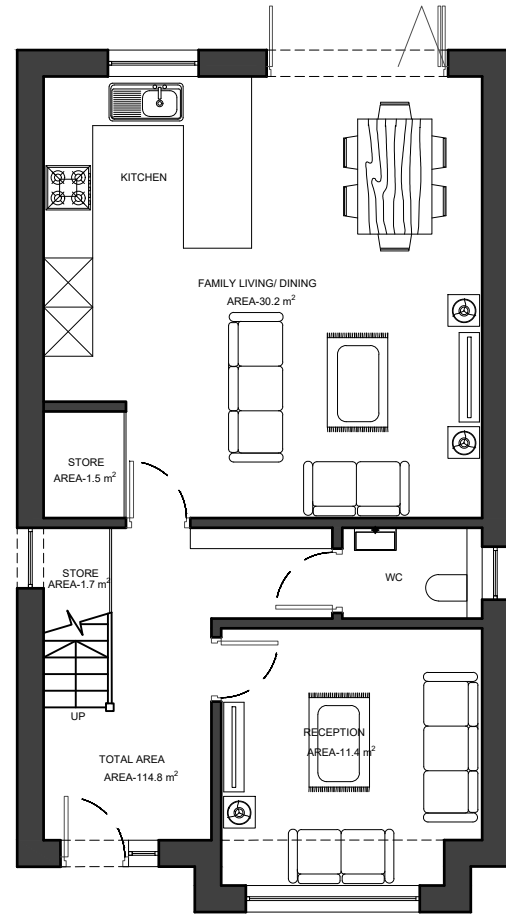


01 -GROUND FLOOR PLAN

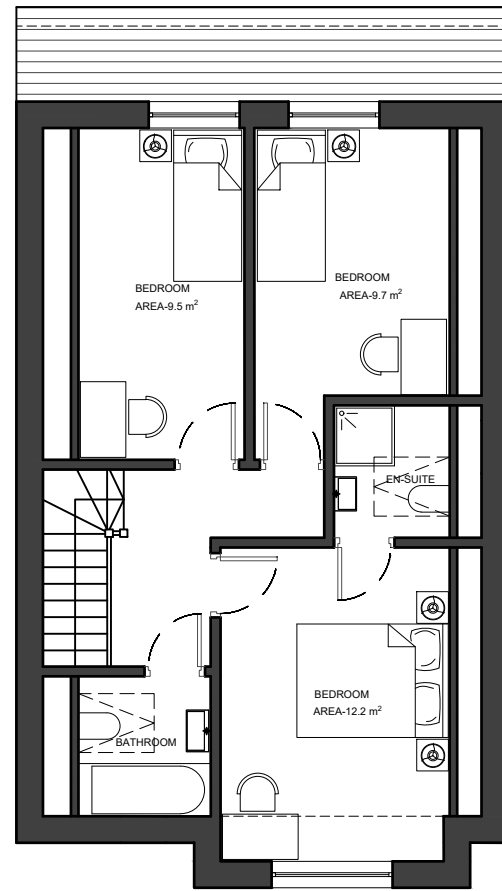

02 -FIRST FLOOR PLAN

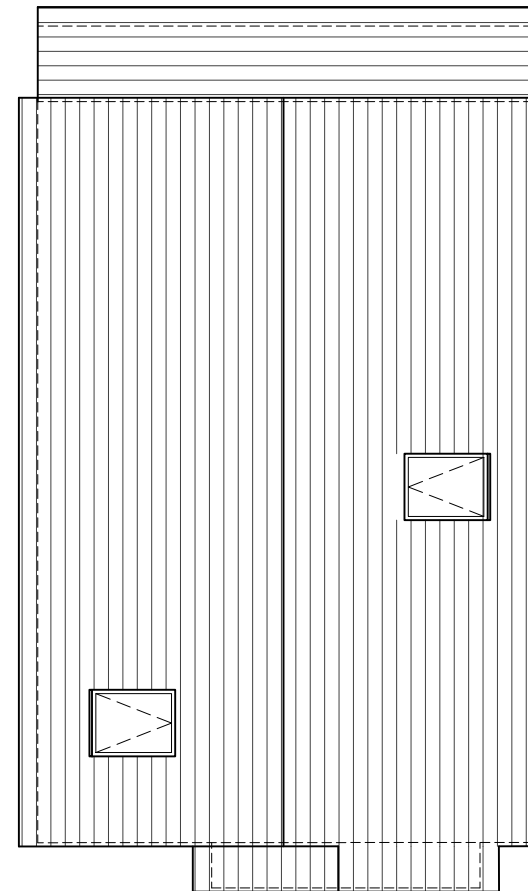

03 -ROOF PLAN

 

REVISIONS			
NO	DESCRIPTION	DATE	BY

**FULL PLANNING APPLICATION**

DE ARCHITECTURAL CONSULT.LTD  
 M: 07824773079, 07869580774  
 E: design.endeavour@gmail.com

Project: 9 ST. MARGARETS AVENUE  
 UXBRIDGE, UB8 3HH  
 Title: PROPOSED PLANS

Scale: 1:100@A3	Drawn: JTS	Approved:	Date: JAN-26
Job No: DAC-412/25	Drawing No: PF-9SM-04	Rev:	