




01 -FRONT ELEVATION SCALE 1:100

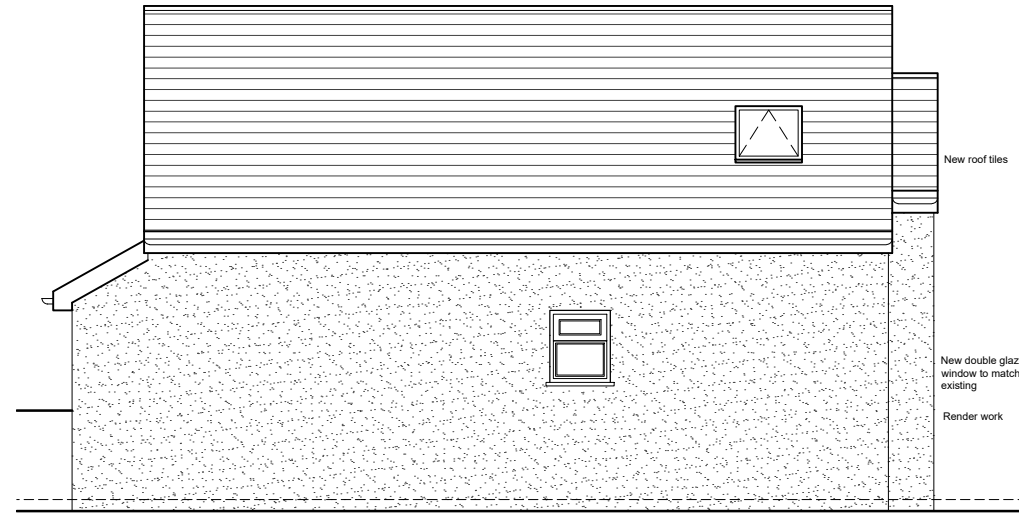

02 -LEFT SIDE ELEVATION SCALE 1:100

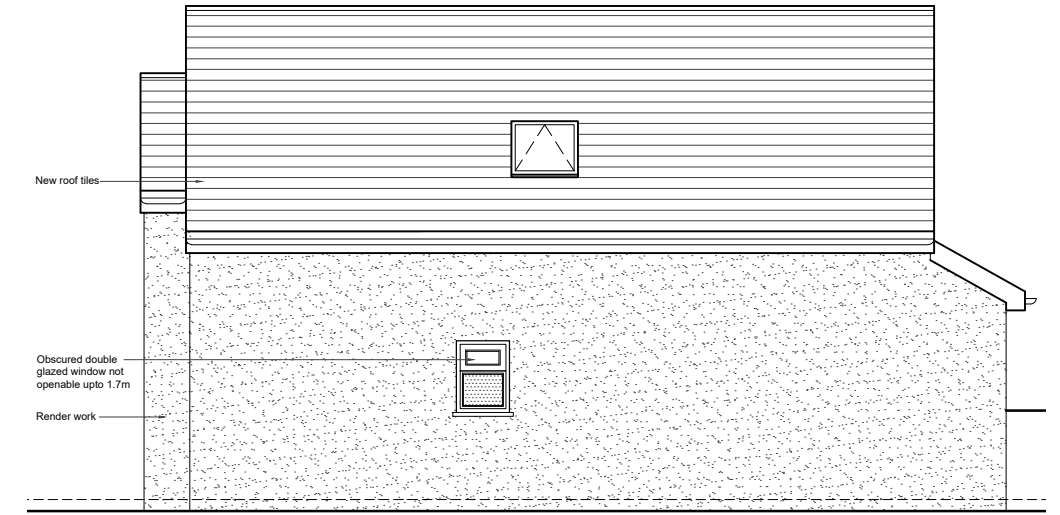

03 -RIGHT SIDE ELEVATION SCALE 1:100

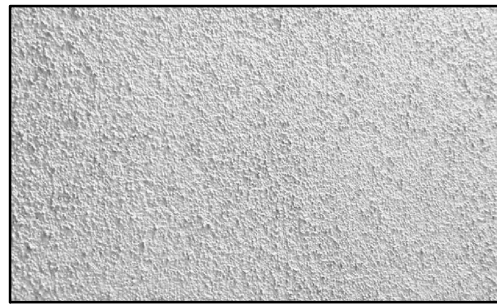

**FACING RENDER**

COLOUR : WHITE RENDER  
 FINISH : XF HERITAGE WHITE MONOCOUCHE XF  
 LOCATION : TO EXTERNAL WALL




**ROOF TILES**

COLOUR : TO MATCH NEIGHBOR  
 FINISH : SAME AS NEIGHBOR  
 LOCATION : TO ROOF



**BACK DOOR**

COLOUR : 5 PANE ALUMINIUM  
 BI-FOLDING DOOR  
 (GREY RAL7005)  
 FINISH : POWDER COATED ALUMINIUM  
 LOCATION : TO BACK WALL

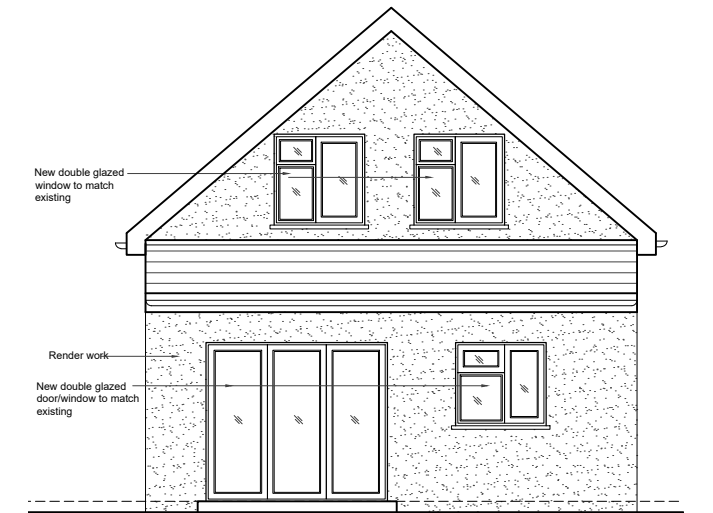

04 -REAR ELEVATION SCALE 1:100



**FRONT DOOR**

COLOUR :BLACK  
 FINISH : HALF GLAZED COMPOSITE  
 LOCATION : TO FRONT WALL




**WINDOWS**

COLOUR :GREY (RAL7005)  
 (OBSCURE DOUBLE GLAZED WINDOW)  
 FINISH : SMOOTH



**GUTTER & FASCIA**

COLOUR : BLACK  
 FINISH : UPVC  
 LOCATION : BUILDING GUTTER LEVEL

 

REVISIONS			
NO	DESCRIPTION	DATE	BY

**FULL PLANNING APPLICATION**

DE ARCHITECTURAL CONSULT.LTD  
 M: 07824773079, 07869580774  
 E: design.endeavour@gmail.com

Project: 9 ST. MARGARETS AVENUE  
 LUXBRIDGE, UB8 3HH  
 Title: PROPOSED ELEVATIONS & SAMPLE BOARDS

Scale: 1:100@A3	Drawn: JTS	Approved:	Date: JAN-26
Job No: DAC-412/25	Drawing No: PF-9SM-05	Rev:	A