



01 - PROPOSED SITE PLAN SCALE 1:200



Zappi multiphase, car chargers With selectable power settings of 7kW and 22kW (6)



GRASS (3)




COVERED 2 CYCLES STORE (5)

UNIT 01- 3 BEDROOM- 4 PERSON DETACHED DWELLING


AREA SCHEDULE	
TYPE	AREA (GIA)
TOTAL COVERED AREA	113.5 sqm
PRIVATE AMENITY SPACE	145.0 sqm

UNIT 02- 3 BEDROOM- 4 PERSON DETACHED DWELLING



AREA SCHEDULE	
TYPE	AREA (GIA)
TOTAL COVERED AREA	113.5 sqm
PRIVATE AMENITY SPACE	175.0 sqm

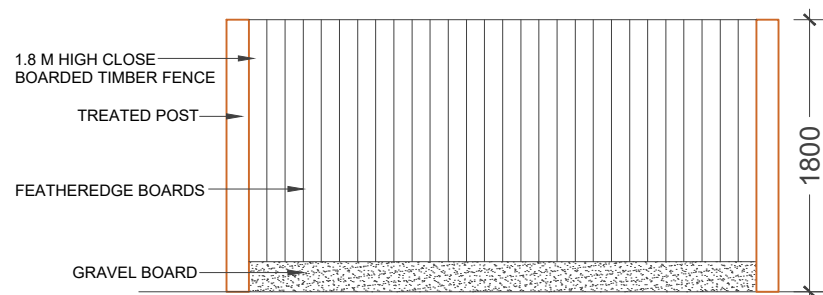


1.8 M HIGH CLOSE BOARDED TIMBER FENCE WITH REFERENCE IMAGE

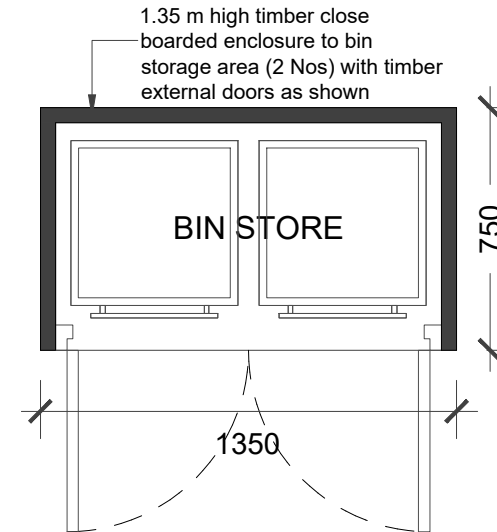


TYPICAL BIN STORAGE PLAN & ELEVATION 1:25

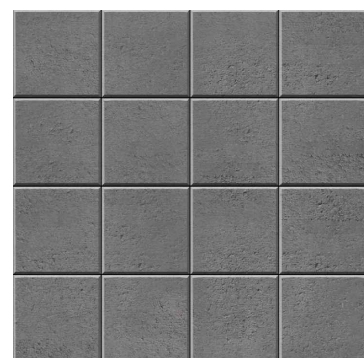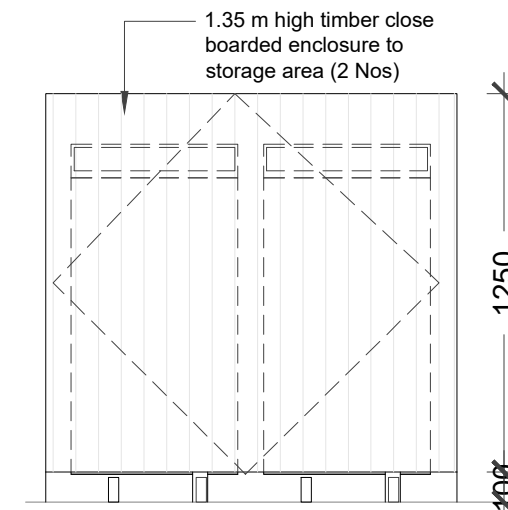

PERMEABLE PAVING AT PATIO (2)

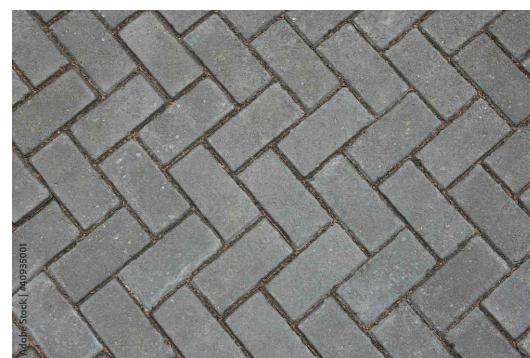

PERMEABLE PAVING(1)

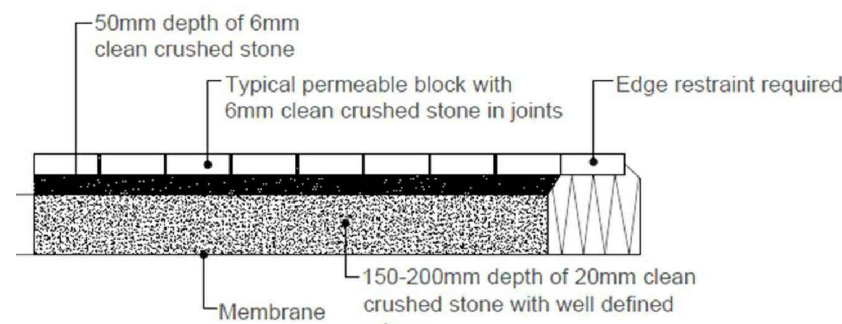

PAVING BUILT-UP DETAIL



COVERED BIN STORE (4)

REVISIONS			
NO	DESCRIPTION	DATE	BY

FULL PLANNING APPLICATION

DE ARCHITECTURAL CONSULT.LTD
M: 0782473079, 07869580774
E: design.endeavour@gmail.com

Project: 9 ST. MARGARETS AVENUE LUXBRIDGE, UB8 3HH
Title: PROPOSED SITE AND LANDSCAPE PLANS

Scale: 1:250@A3	Drawn: MU	Approved:	Date: JAN-26
Job No: DAC-412/25	Drawing No: PF-9SM-06	Rev:	B