


Address - Unit 4, Grosvenor Way, London E5 9ND
Phone - 020 3781 8008
E-mail - office@redwoodsprojects.co.uk
Web - www.redwoodsprojects.co.uk

Any errors on Dimensions to be reported to the Architect prior to commencement of Works.
Dimensions and areas are based on survey information.
This drawing is copyright © Redwoods Projects.
All dimensions to be checked on site Prior work.


REFERENCE: 140 CHURCH ROAD, HAYES, UB3 2LW	
TITLE: EXISTING DRAWINGS FLOOR PLANS	
PROJECT No 2323	DATE: 04-07-2024
SHEET No E 01	

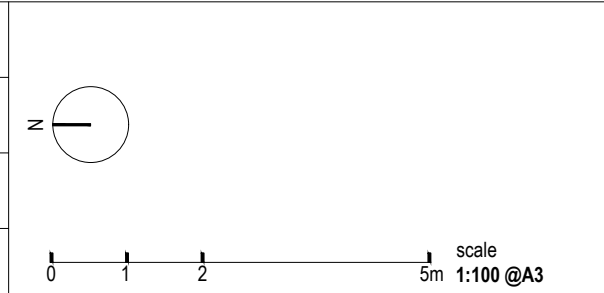

NOTES:	
DRAWN BY GJB	EDITED BY



FRONT ELEVATION

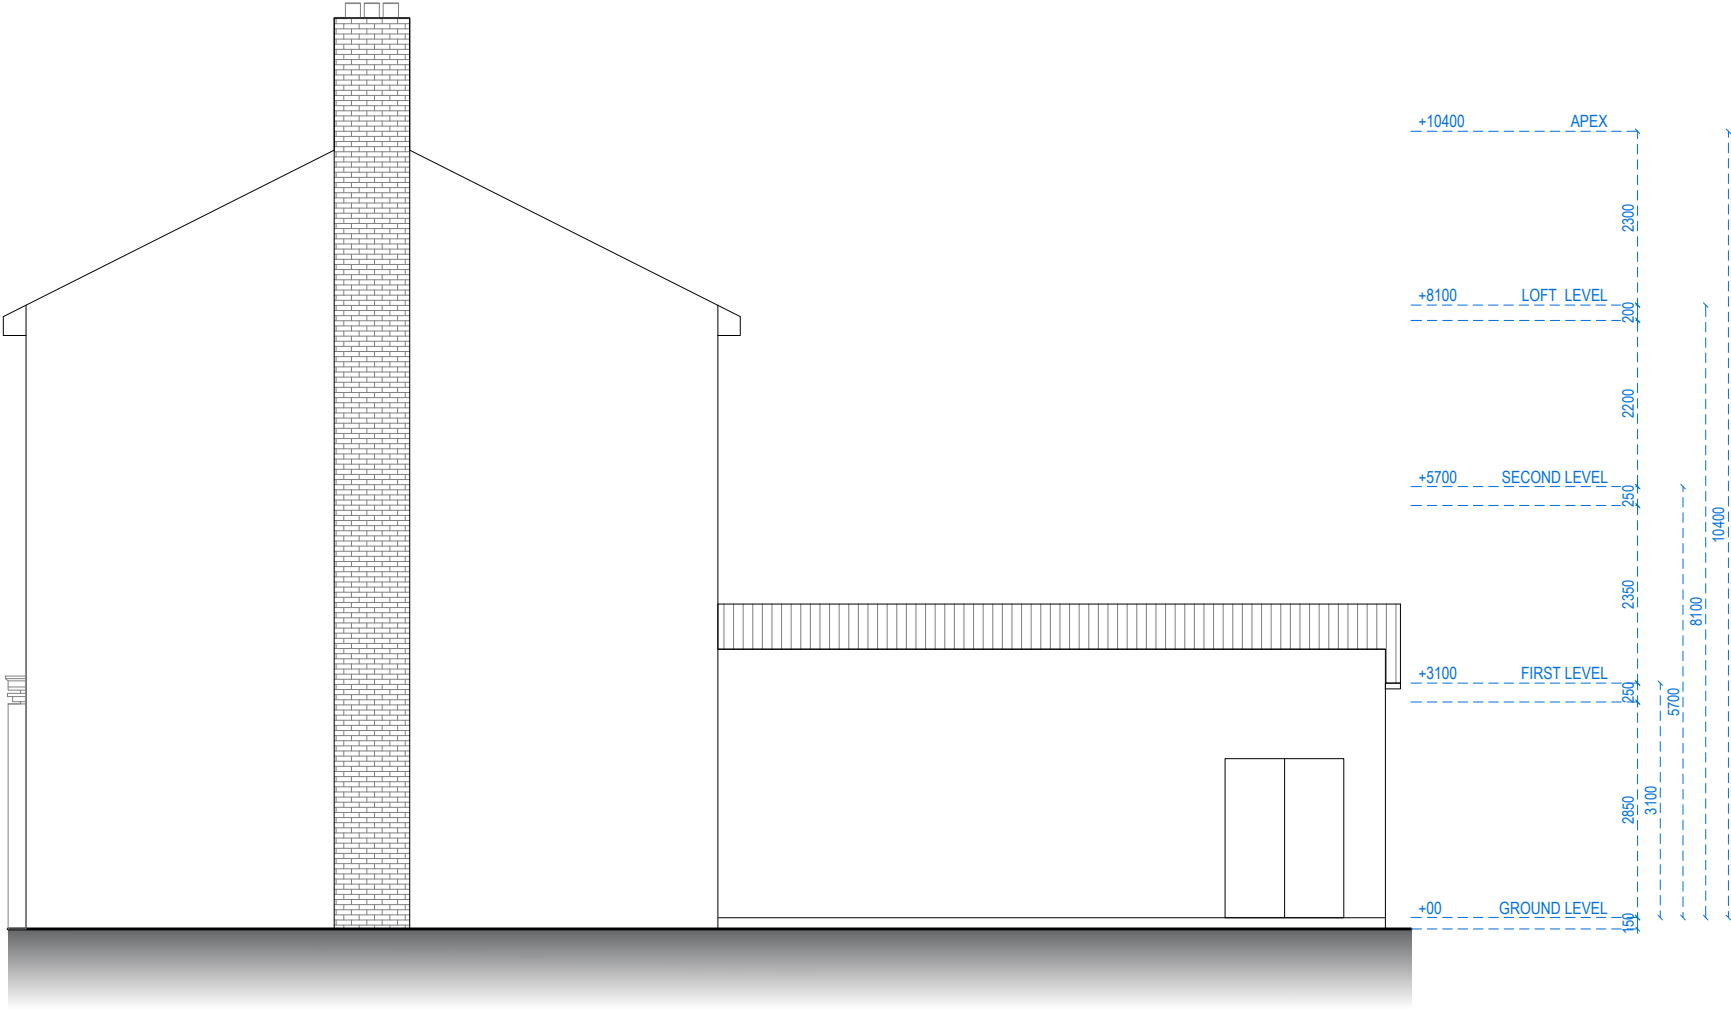


RIGHT SIDE ELEVATION



Address - Unit 4, Grosvenor Way, London E5 9ND
Phone - 020 3781 8008
E-mail - office@redwoodsprojects.co.uk
Web - www.redwoodsprojects.co.uk
Any errors on Dimensions to be reported to the Architect prior to commencement of Works.
Dimensions and areas are based on survey information.
This drawing is copyright © Redwoods Projects.
All dimensions to be checked on site Prior work.


REFERENCE: 140 CHURCH ROAD, HAYES, UB3 2LW	
TITLE: EXISTING DRAWINGS ELEVATION	
PROJECT No 2323	DATE: 04-07-2024
SHEET No E 02	

 

NOTES:	
DRAWN BY GJB	EDITED BY



REAR ELEVATION

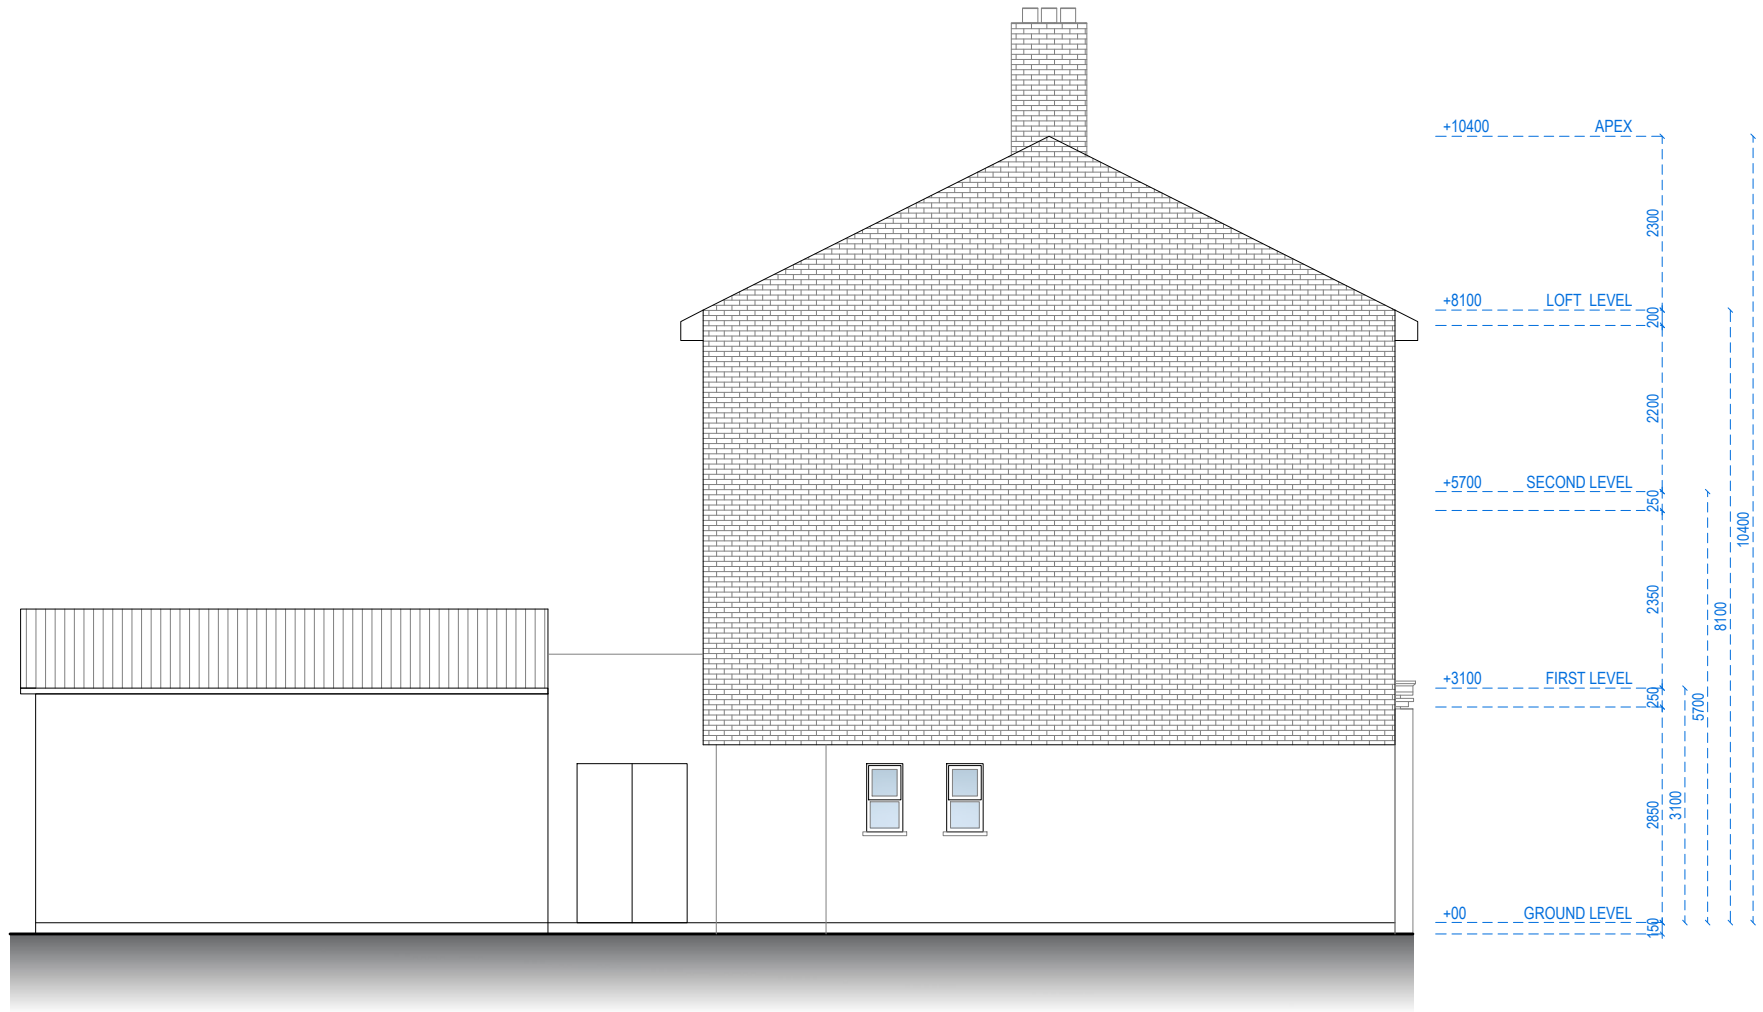

LEFT SIDE ELEVATION



Address - Unit 4, Grosvenor Way, London E5 9ND
Phone - 020 3781 8008
E-mail - office@redwoodsprojects.co.uk
Web - www.redwoodsprojects.co.uk

Any errors on Dimensions to be reported to the Architect prior to commencement of Works.
Dimensions and areas are based on survey information.
This drawing is copyright © Redwoods Projects.
All dimensions to be checked on site Prior work.

REFERENCE: 140 CHURCH ROAD, HAYES, UB3 2LW

TITLE: EXISTING DRAWINGS
ELEVATION

PROJECT No 2323 DATE: 04-07-2024

SHEET No E 03

0 1 2 5m scale 1:100 @A3

NOTES:

DRAWN BY GJB

EDITED BY



SECTION A-A





Address - Unit 4, Grosvenor Way, London E5 9ND
Phone - 020 3781 8008
E-mail - office@redwoodsprojects.co.uk
Web - www.redwoodsprojects.co.uk
Any errors on Dimensions to be reported to the Architect prior to commencement of Works.
Dimensions and areas are based on survey information.
This drawing is copyright © Redwoods Projects.
All dimensions to be checked on site Prior work.

REFERENCE: 140 CHURCH ROAD, HAYES, UB3 2LW	
TITLE: EXISTING DRAWINGS SECTION	
PROJECT No 2323	DATE: 04-07-2024
SHEET No E 04	

0 1 2 5m scale 1:100 @A3

NOTES:	
DRAWN BY GJB	EDITED BY

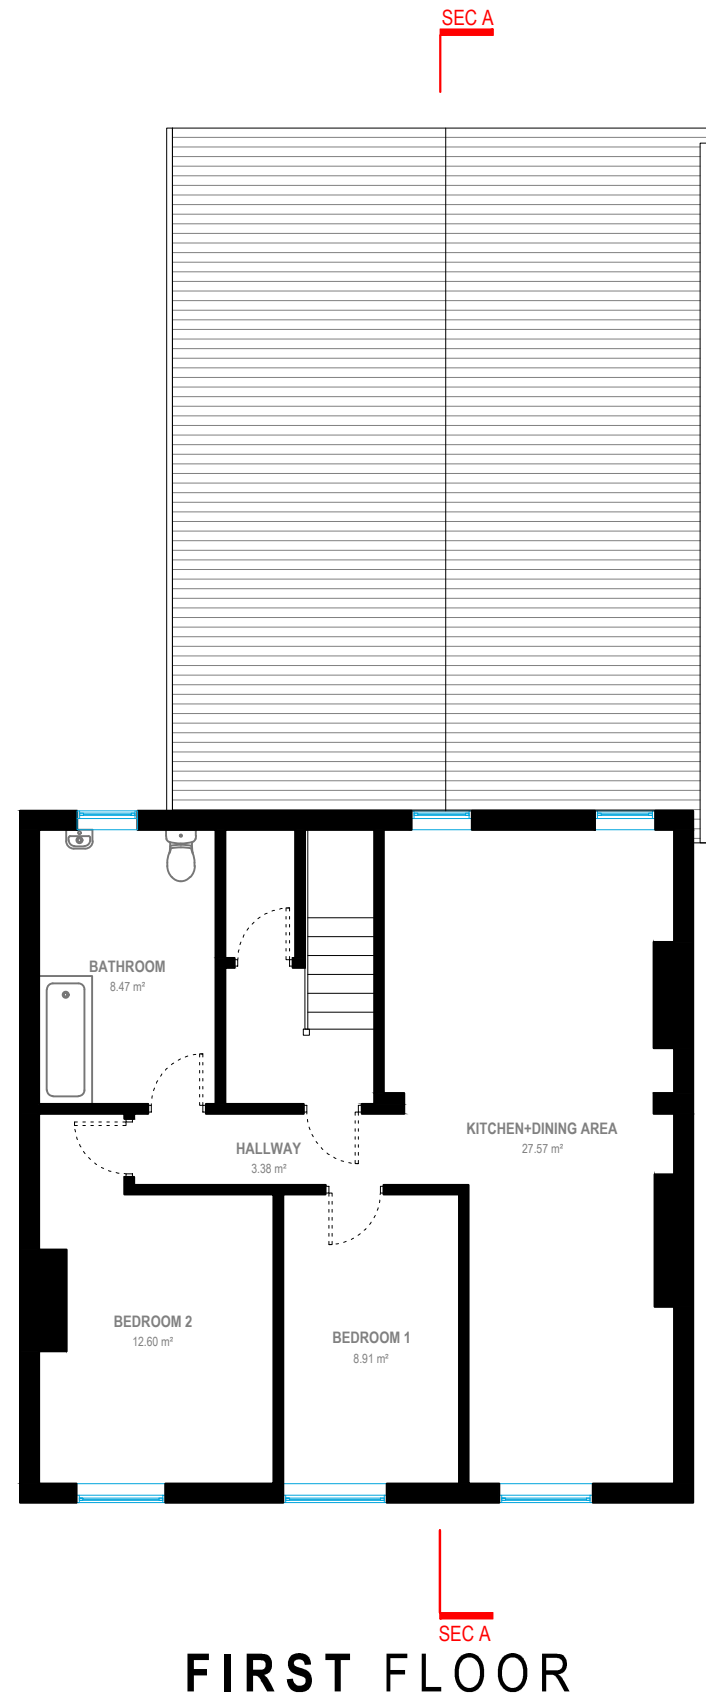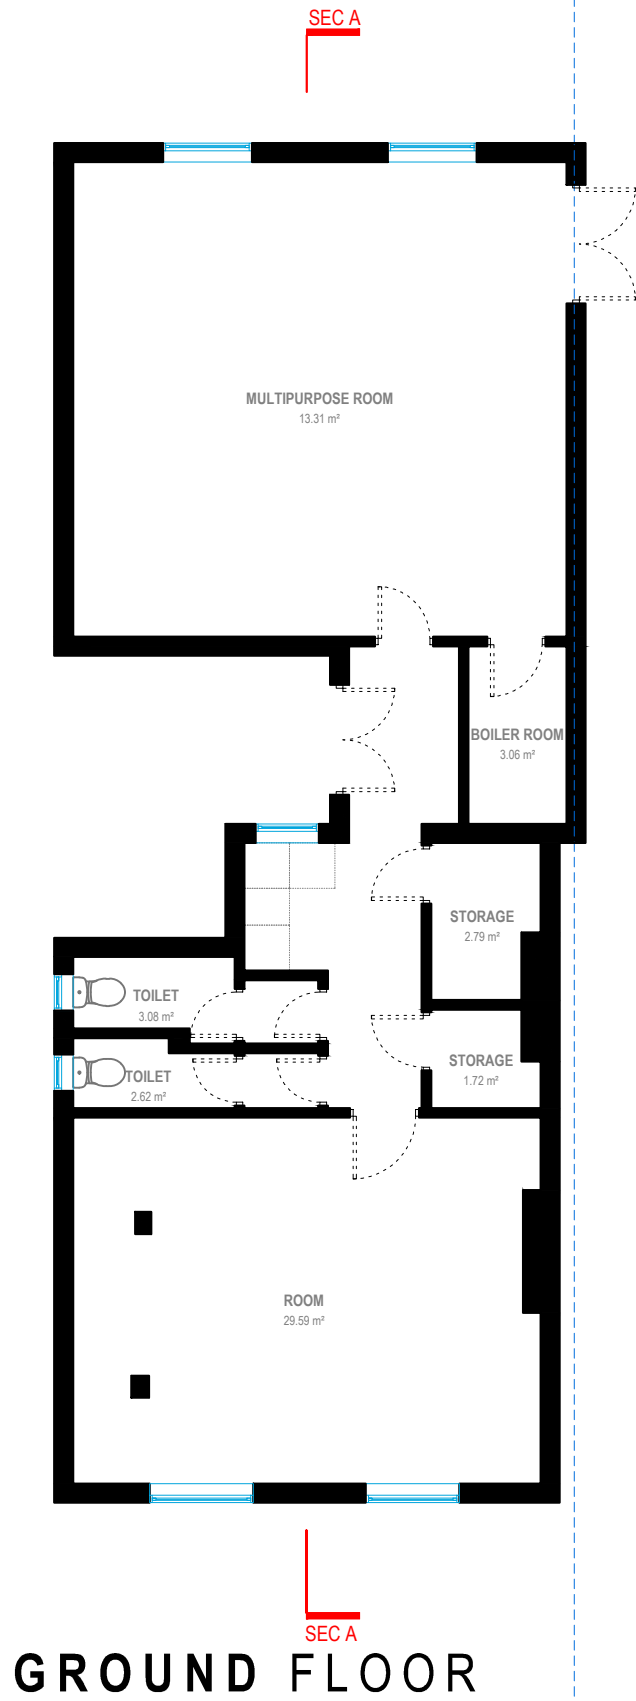

Address - Unit 4, Grosvenor Way, London E5 9ND
Phone - 020 3781 8008
E-mail - office@redwoodsprojects.co.uk
Web - www.redwoodsprojects.co.uk


Any errors on Dimensions to be reported to the Architect prior to commencement of Works.
Dimensions and areas are based on survey information.
This drawing is copyright © Redwoods Projects.
All dimensions to be checked on site Prior work.

REFERENCE: 140 CHURCH ROAD, HAYES, UB3 2LW

TITLE: PROPOSED DRAWINGS
FLOOR PLANS

PROJECT No 2323 DATE: 04-07-2024

SHEET No P 01

 

0 1 2 5m scale 1:100 @A3


NOTES:

DRAWN BY GJB

EDITED BY



FRONT ELEVATION

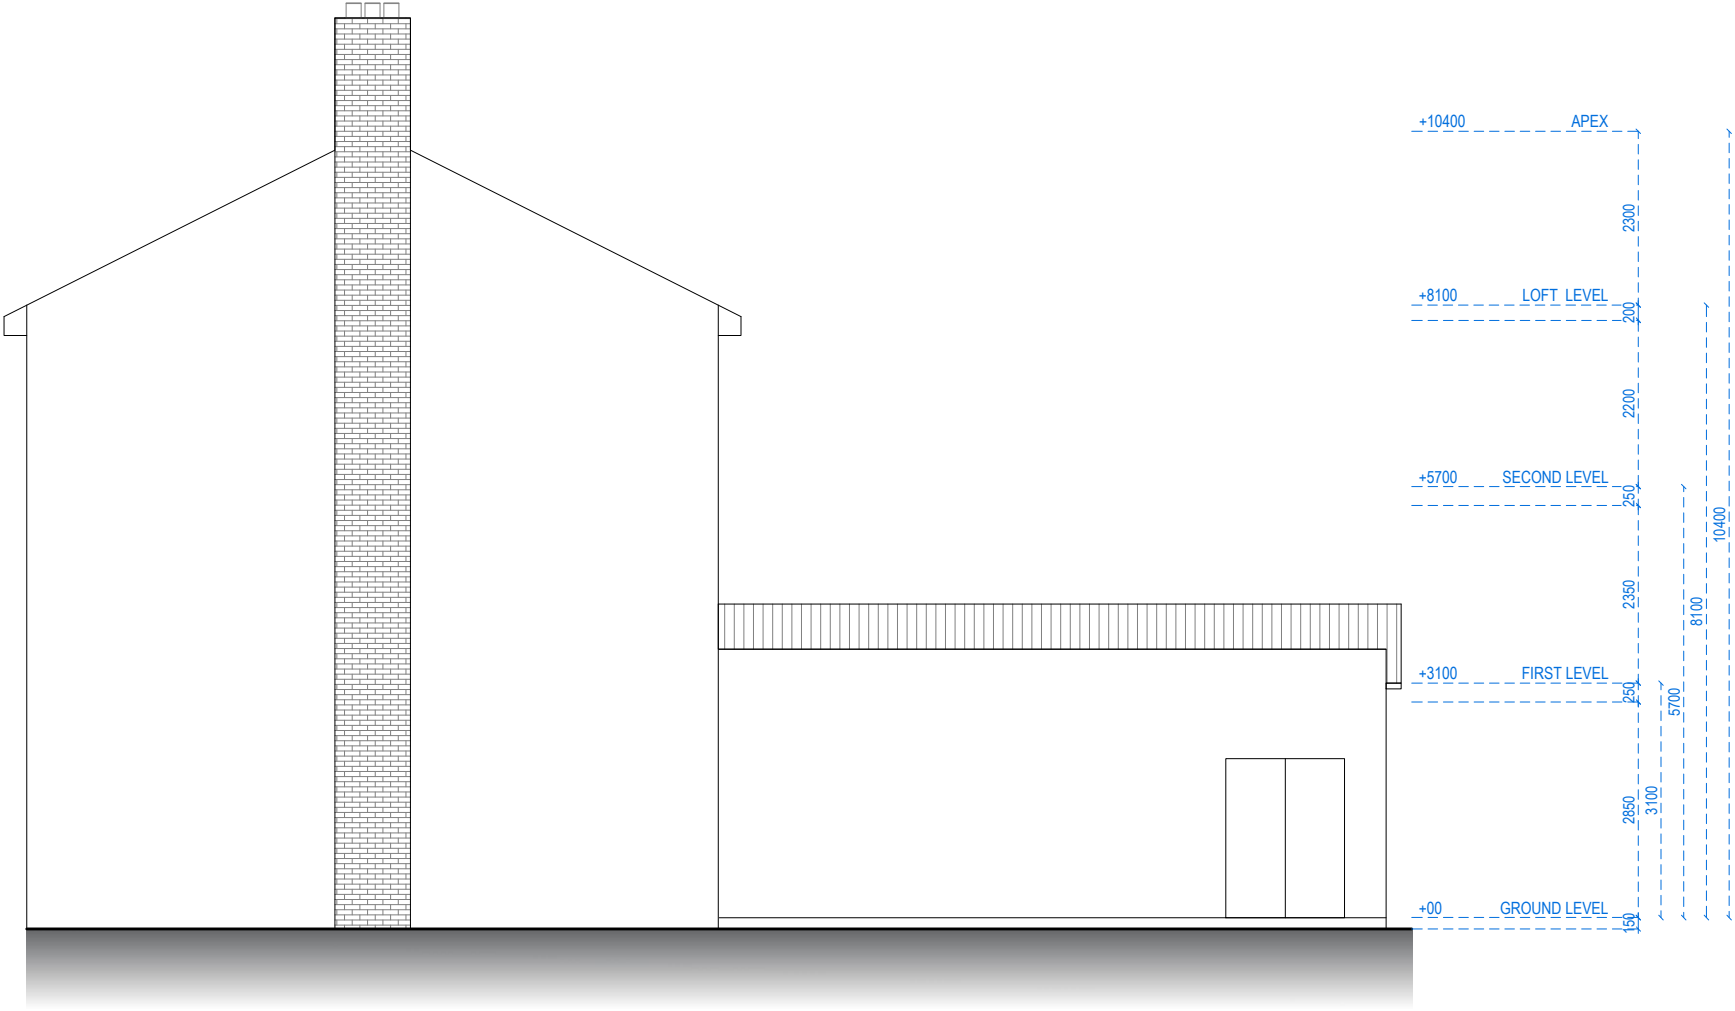

RIGHT SIDE ELEVATION



Address - Unit 4, Grosvenor Way, London E5 9ND
Phone - 020 3781 8008
E-mail - office@redwoodsprojects.co.uk
Web - www.redwoodsprojects.co.uk
Any errors on Dimensions to be reported to the Architect prior to commencement of Works.
Dimensions and areas are based on survey information.
This drawing is copyright © Redwoods Projects.
All dimensions to be checked on site Prior work.

REFERENCE: 140 CHURCH ROAD, HAYES, UB3 2LW	
TITLE: PROPOSED DRAWINGS ELEVATION	
PROJECT No 2323	DATE: 04-07-2024
SHEET No P 02	

0 1 2 5m scale 1:100 @A3

NOTES:	
DRAWN BY GJB	EDITED BY



REAR ELEVATION




LEFT SIDE ELEVATION



Address - Unit 4, Grosvenor Way, London E5 9ND
Phone - 020 3781 8008
E-mail - office@redwoodsprojects.co.uk
Web - www.redwoodsprojects.co.uk
Any errors on Dimensions to be reported to the Architect prior to commencement of Works.
Dimensions and areas are based on survey information.
This drawing is copyright © Redwoods Projects.
All dimensions to be checked on site Prior work.

REFERENCE: 140 CHURCH ROAD, HAYES, UB3 2LW	
TITLE: PROPOSED DRAWINGS ELEVATION	
PROJECT No 2323	DATE: 04-07-2024
SHEET No P 03	

 

NOTES:	
DRAWN BY GJB	EDITED BY



SECTION A-A



Address - Unit 4, Grosvenor Way, London E5 9ND
Phone - 020 3781 8008
E-mail - office@redwoodsprojects.co.uk
Web - www.redwoodsprojects.co.uk

Any errors on Dimensions to be reported to the
Architect prior to commencement of Works.
Dimensions and areas are based on survey information.
This drawing is copyright © Redwoods Projects.
All dimensions to be checked on site Prior work.

REFERENCE: 140 CHURCH ROAD, HAYES, UB3 2LW

TITLE: PROPOSED DRAWINGS
SECTION

PROJECT No 2323 DATE: 04-07-2024

SHEET No
P 04

0 1 2 5m scale
1:100 @A3

NOTES:

DRAWN BY
GJB

EDITED BY