


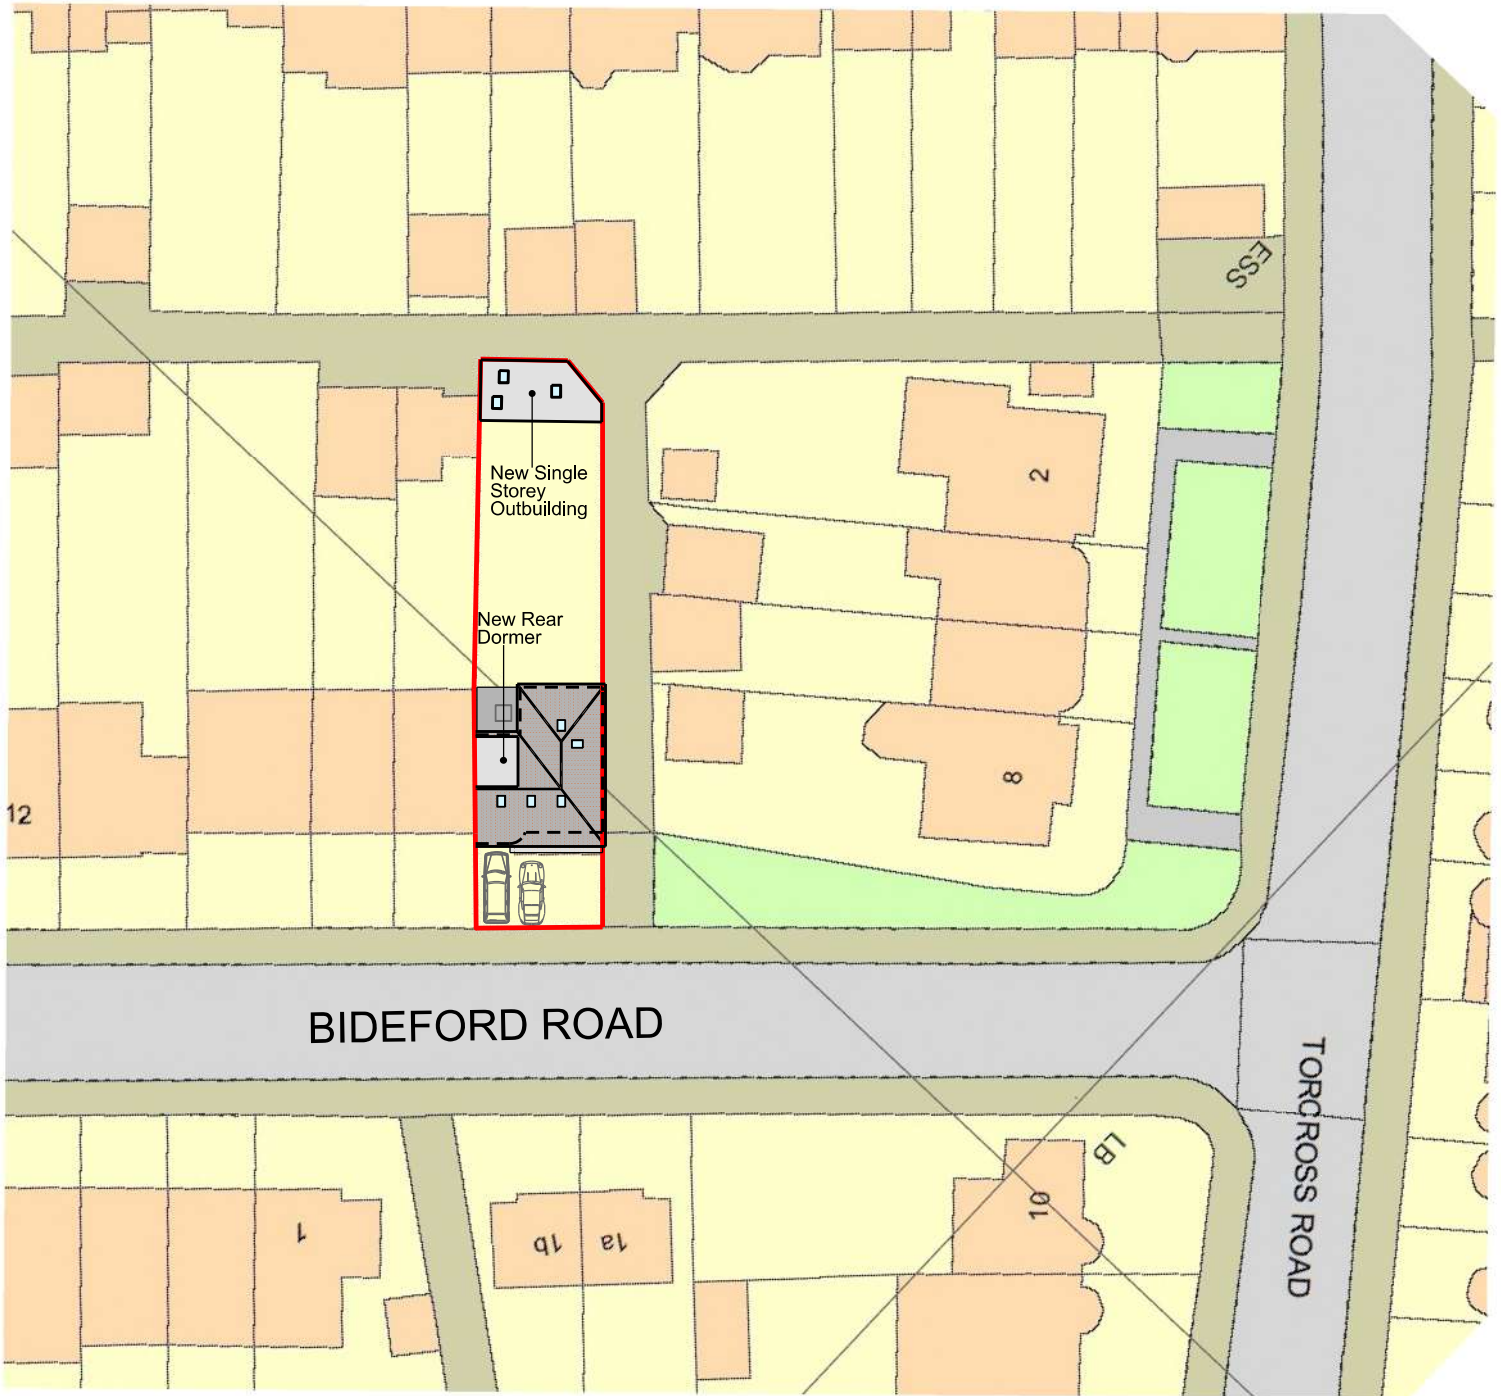

SCALE BAR 1:500 @ A4



Disclaimer: Do not scale from this drawing. Check all dimensions on site before fabrication or setting out. This document is copyright and may not be reproduced without permission of the owner.	
Notes: All dimensions in millimeters.	
KEY:	
SITE BOUNDARY	
ACCESS POINTS	

Rev	Notes	Date	Drawn	Issued	Author
00	Planning Submission	22.10.2025	MI	MI	Maria Ignaszewska M Eng, Dip Arch, BA (Hons) ARB no. 077808G M: 077 3138 7952
Client:			Glades Construction Ltd.		
Mr Abhishek Mimani 2 Bideford Road Ruislip Hillingdon HA4 0UB			 38 CEDAR DRIVE PINNER - HA5 4DE		

Project:		Private Attached House 2 Bideford Road Ruislip, Hillingdon HA4 0UB	
Drawing Title:			
SITE PLAN (BLOCK PLAN)			
Drawn By:		Issued By:	Date of First Issue:
MI		MI	22.10.2025
Project No:		Scale @ A4:	
EX-HR-A-02		1:500	
Drawing No:			Revision:
A-HR-859-BP-002			00