




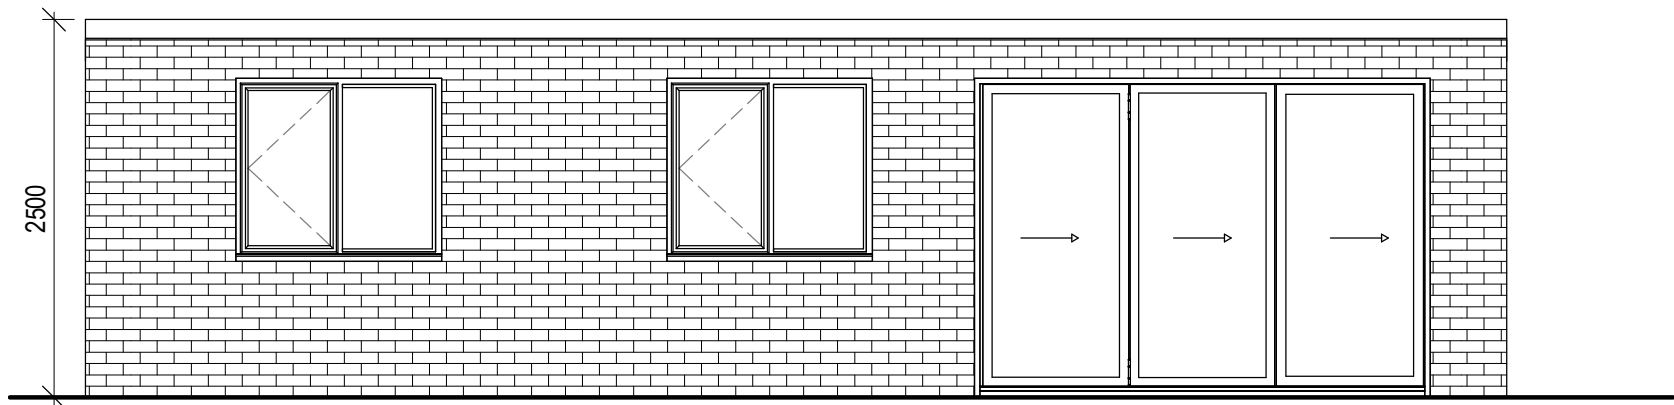


Front elevation

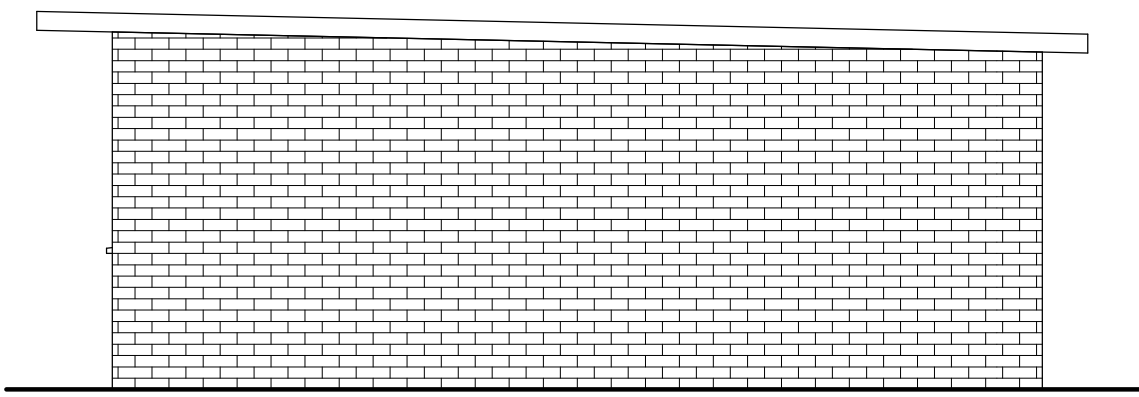


Right Elevation

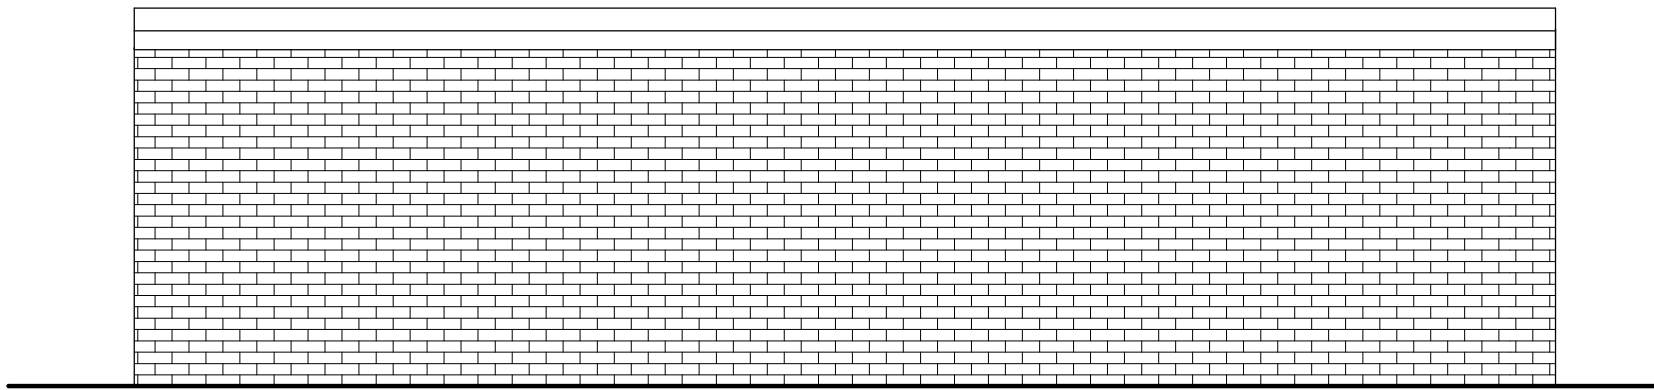


Rear elevation

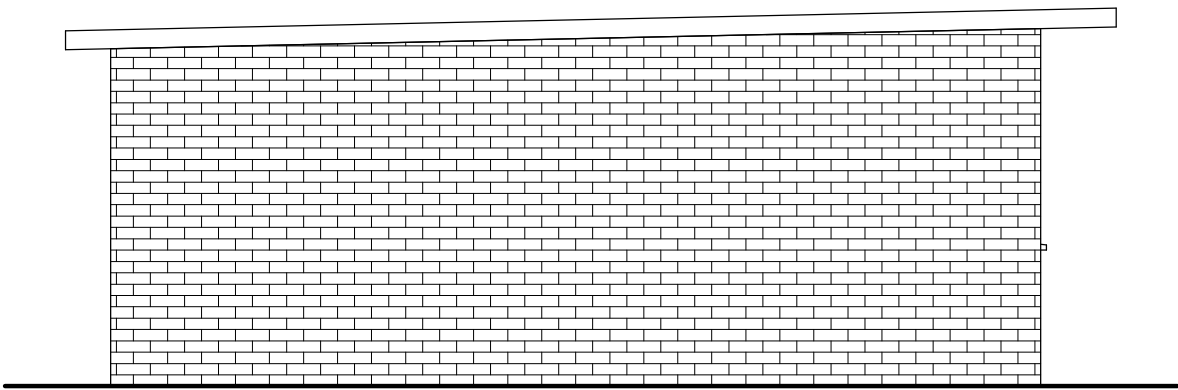

Left elevation

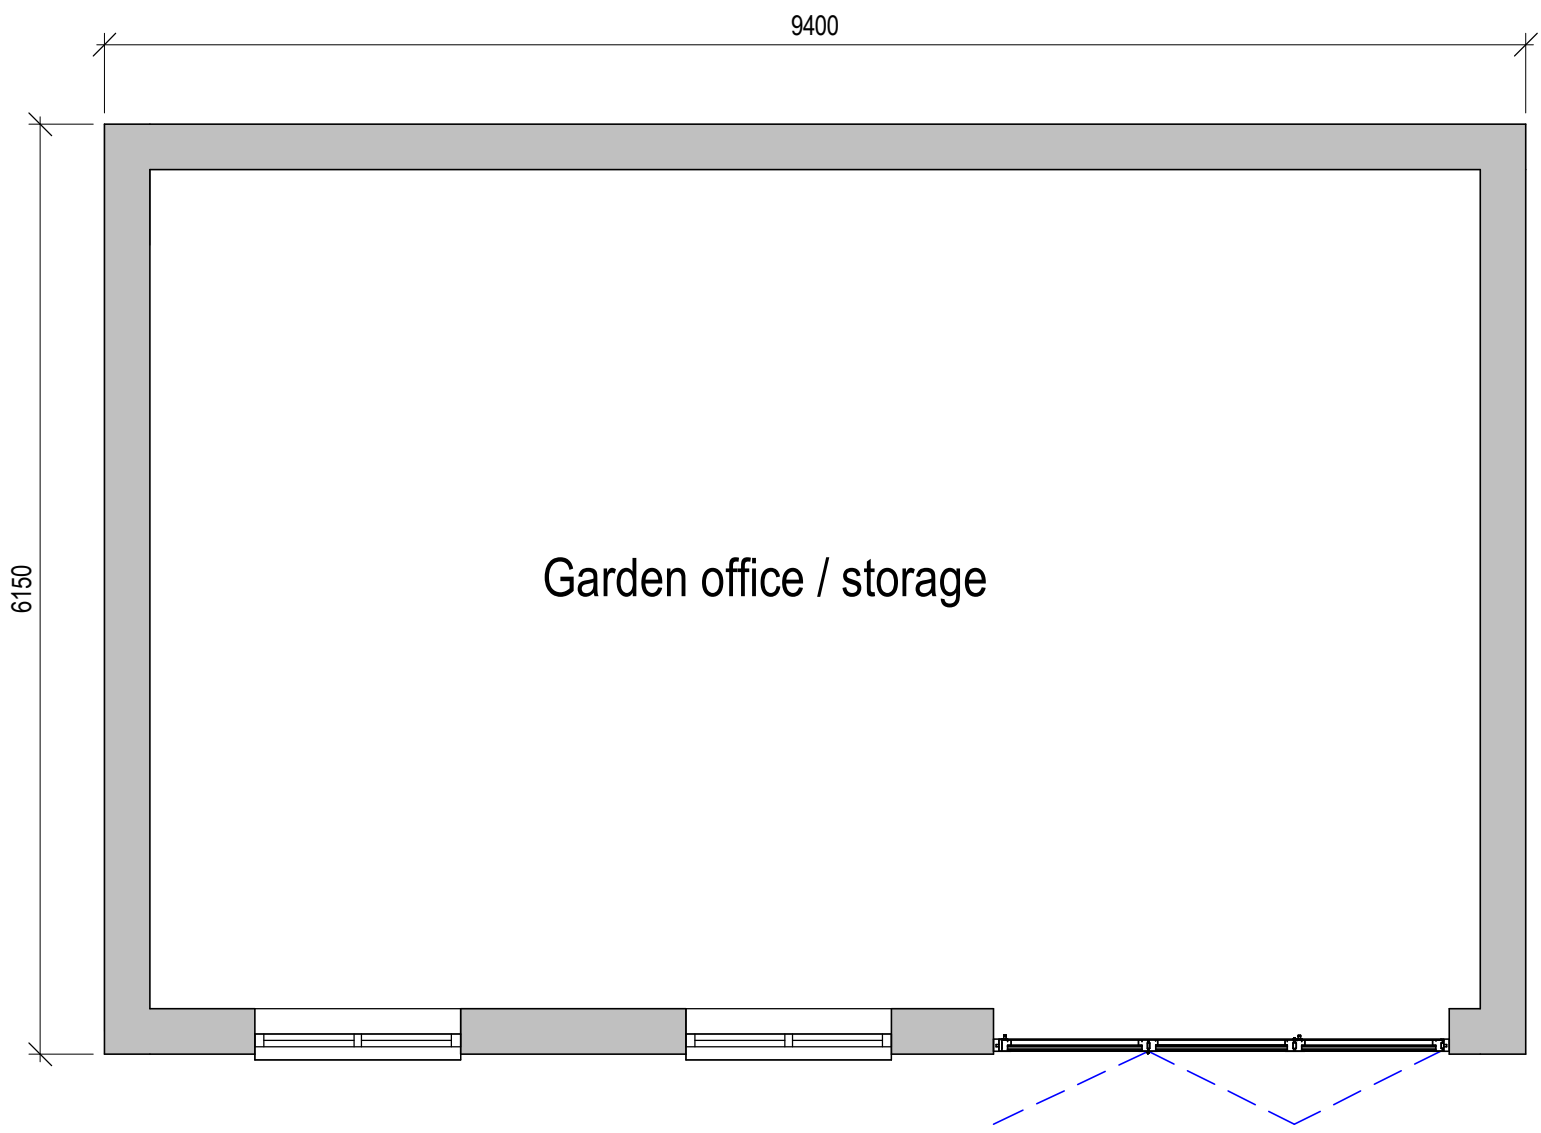

Floor Plan

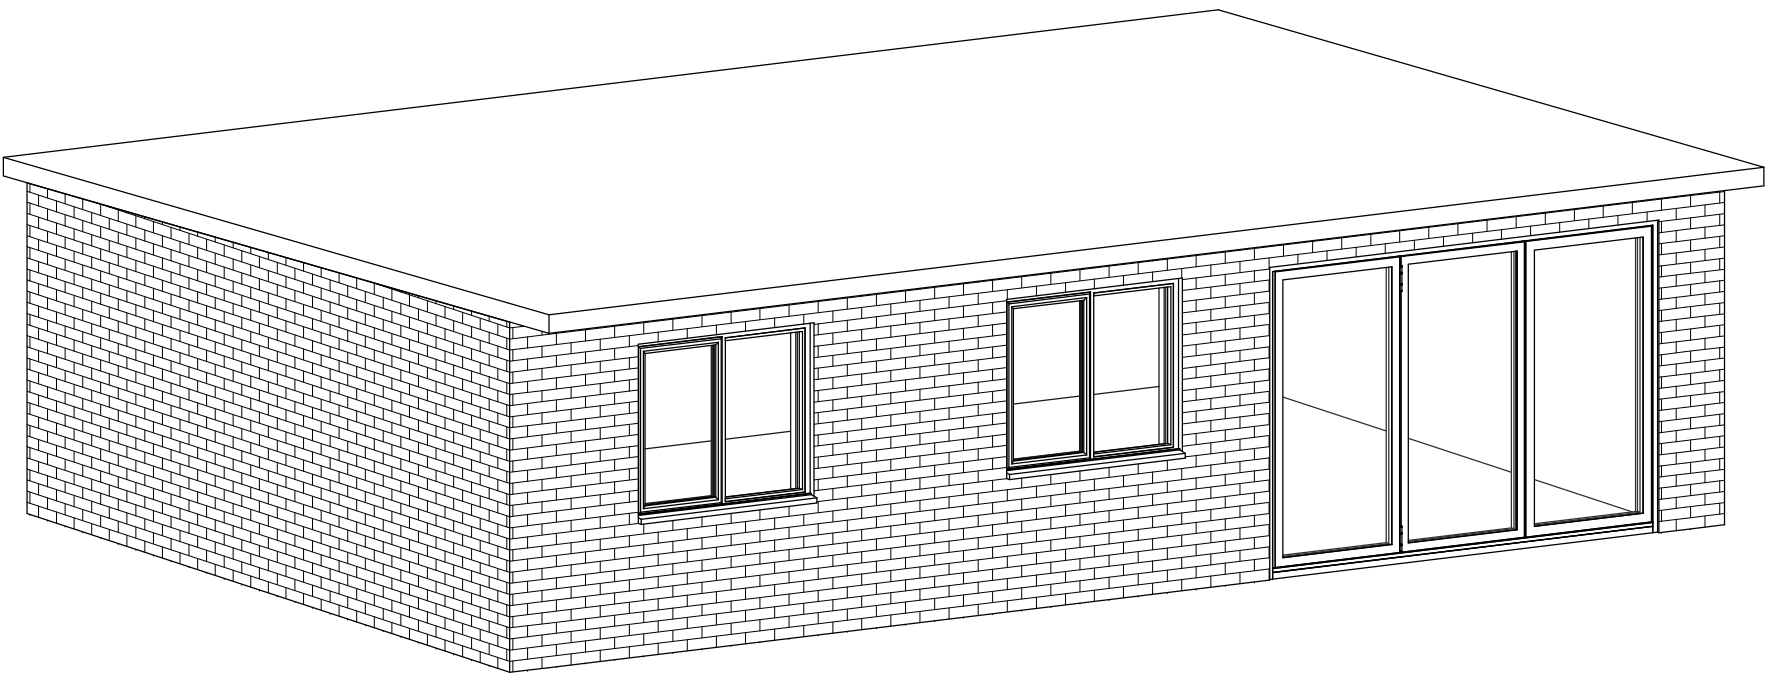

3D Perspective

2	Use of outbuilding added to drawing	AG	AG	26/07/22
1	Planning Application	AG	AG	05/07/22
rev	description	drawn	checked	date
revisions				

status: PLANNING
This drawing is protected under The Copyright, Designs and Patents Act 1988.
This drawing is produced for PLANNING PURPOSES ONLY and is not to be used for construction.

STUDIO						
TWENTY THREE						
client:	Amrik Bains					
project:	2 Hitherbroom Road					
title:	Proposed Outbuilding					
scale:	1 : 50	@	A1			
date:	03/19/18					
drawn:	AG					
checked:	AG					
job no:	22012	drawing no:	07001	revision:	P2	

