





EXISTING FRONT ELEVATION
SCALE 1:100

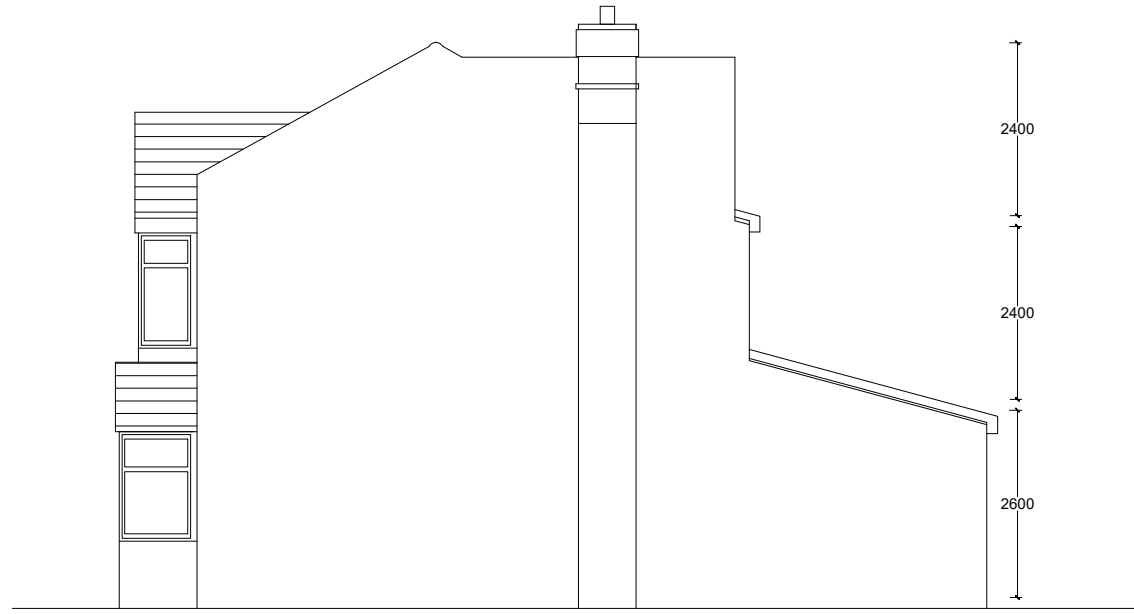


EXISTING SIDE ELEVATION
SCALE 1:100

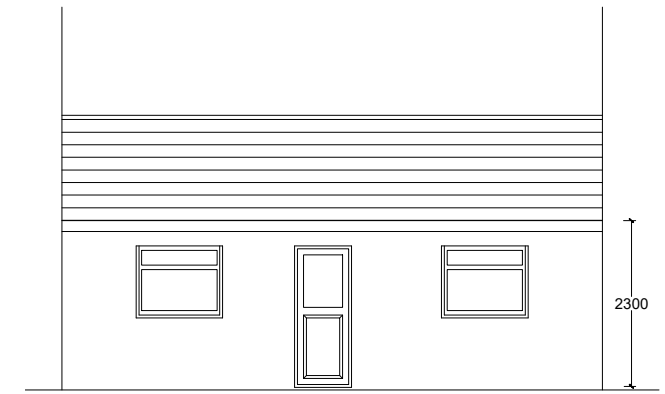

EXISTING OUTBUILDING ELEVATION
SCALE 1:100



EXISTING REAR ELEVATION
SCALE 1:100

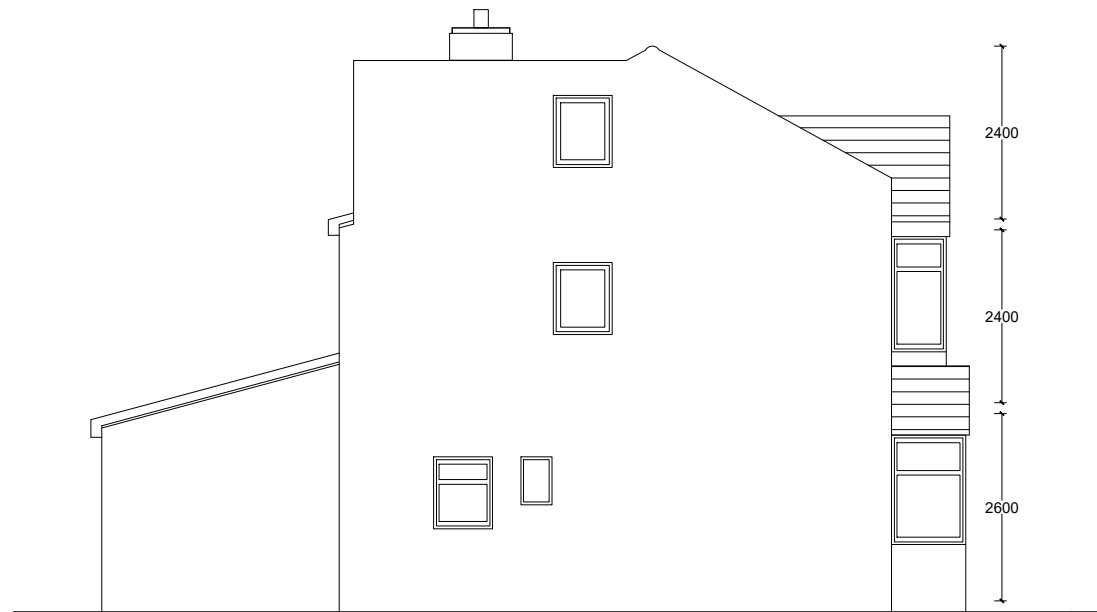

EXISTING SIDE ELEVATION
SCALE 1:100

1:100 SCALE BAR 0 1 2 3 4 5m

REV	DATE	DESCRIPTION REVISION			
M E R C O ARCHITECTURE PLANNING INTERIORS First floor 7A Castle street High wycombe HP13 6RZ 890 Uxbridge road, London, UB4 0RR. Phone: 0330 1334 230 Mobile: 07308 676 525 Email: info@merco.co www.merco.co					
REVISIONS:					
CLIENT: 45 Silverdale Gardens, Hayes UB3 3LN					
PROJECT TITLE : PROPOSED OUTBUILDING CONVERSION					
STATUS : PLANNING					
DRAWING TITLE EXISTING ELEVATIONS					
DRAWN AR		SCALE 1/100@A3		DRAWING NO. MER/13/02	
CHECKED NASAR		DATE 31-07-2023			
CERTIFIED		APPROVED		REF.NO.	REV: