



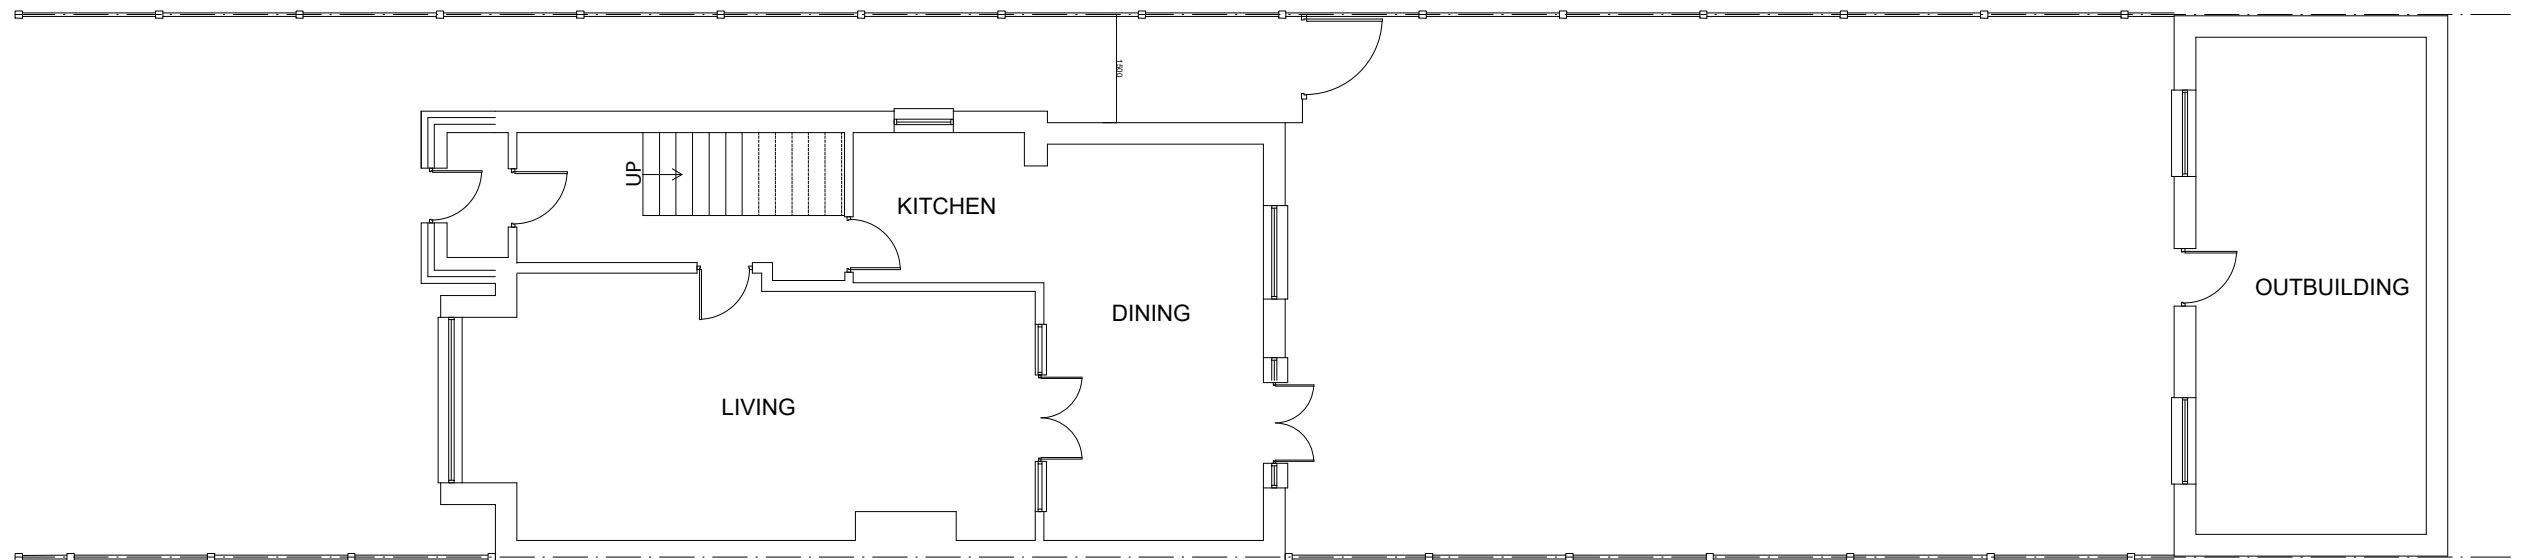

EXISTING GROUND FLOOR
SCALE 1:100

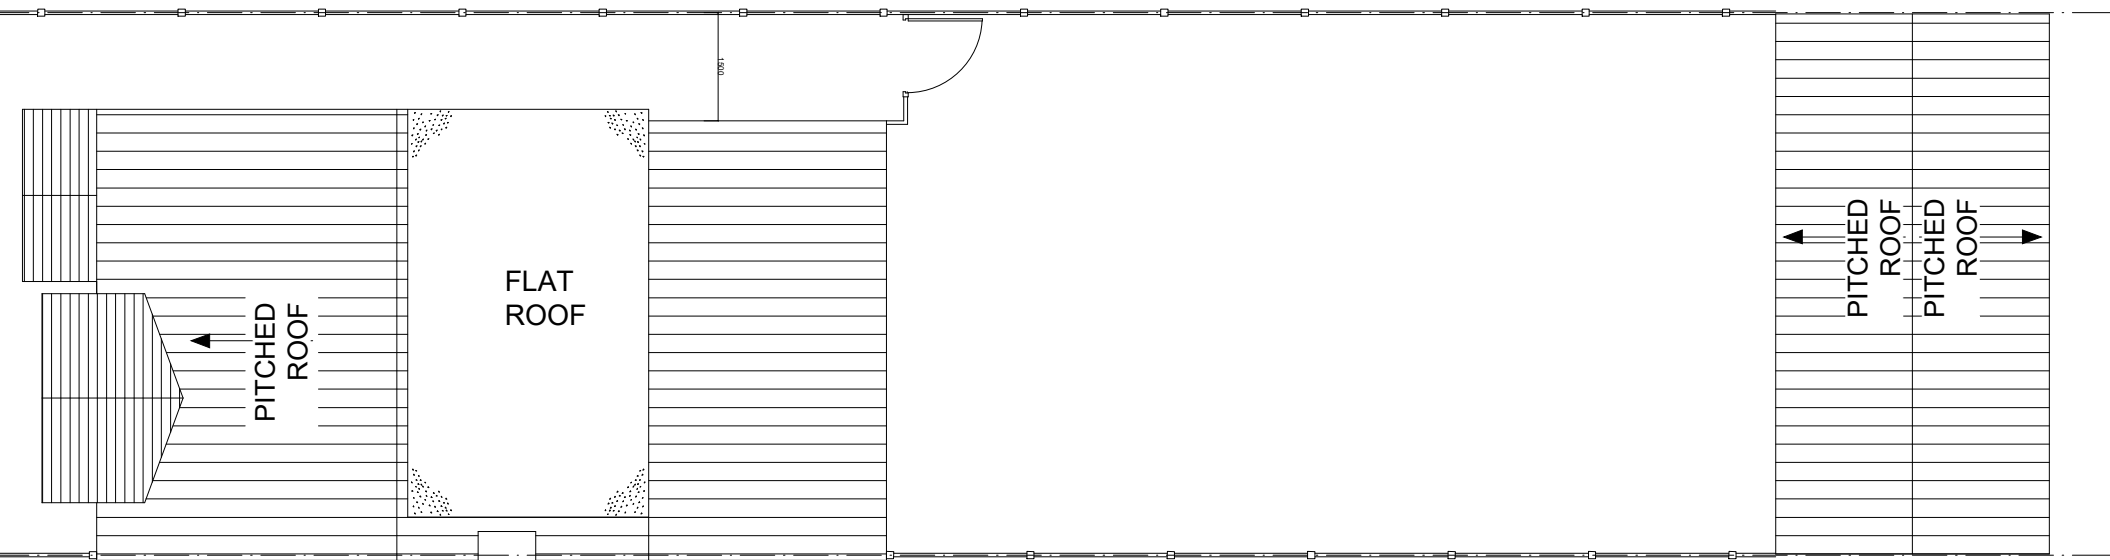

EXISTING ROOF PLAN
SCALE 1:100



REV		DATE	DESCRIPTION	REVISION
MERCO ARCHITECTURE PLANNING INTERIORS First floor 7A Castle street High wycombe HP13 6RZ 890 Uxbridge road, London, UB4 0RR. Phone: 0330 1334 230 Mobile: 07308 676 525 Email: info@merco.co www.merco.co				
REVISIONS:				
CLIENT: 45 Silverdale Gardens, Hayes UB3 3LN				
PROJECT TITLE: PROPOSED OUTBUILDING CONVERSION				
STATUS: PLANNING				
DRAWING TITLE EXISTING PLANS				
DRAWN	AR	SCALE	DRAWING NO.	
CHECKED	NASAR	DATE	MER/13/01	
CERTIFIED	APPROVED	REF.NO.	REV:	