






**PROPOSED FRONT ELEVATION**  
SCALE 1:100

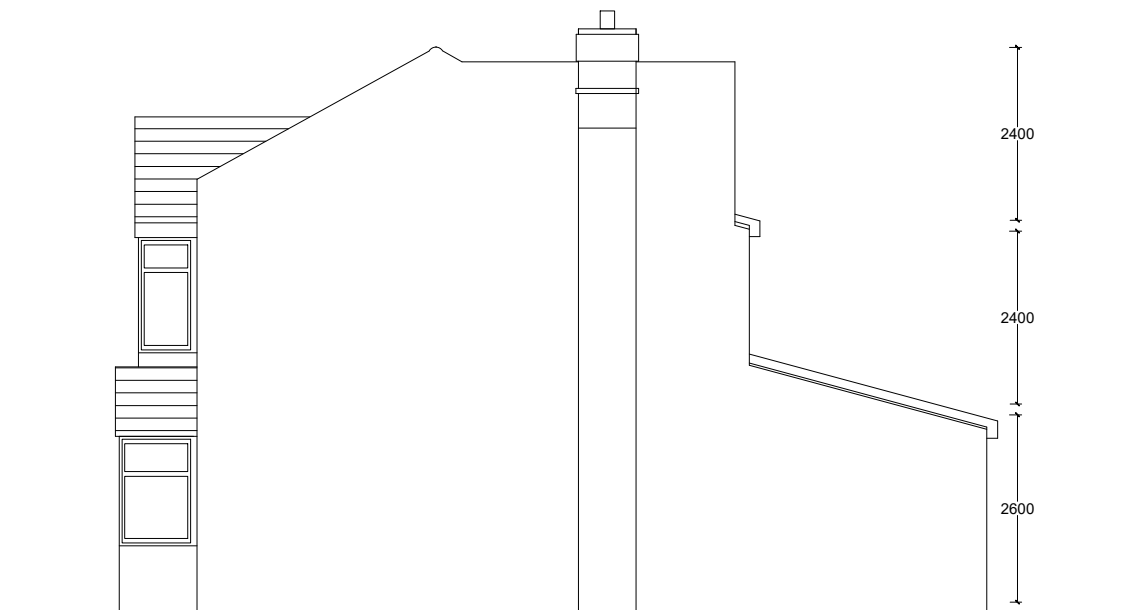


**PROPOSED SIDE ELEVATION**  
SCALE 1:100

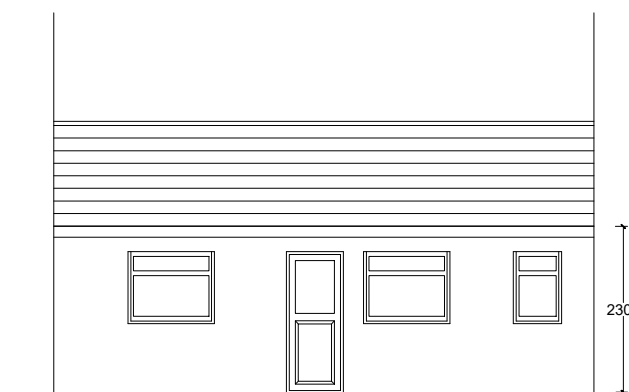

**PROPOSED OUTBUILDING ELEVATION**  
SCALE 1:100

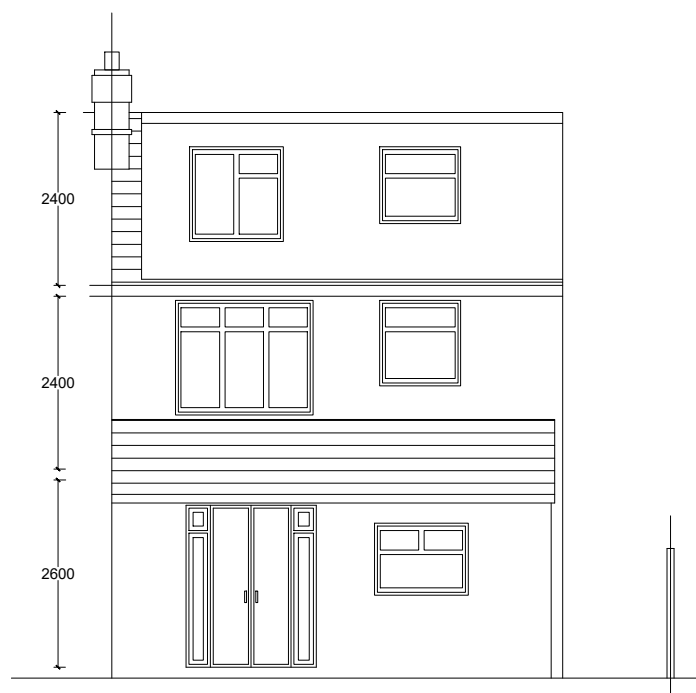

**PROPOSED REAR ELEVATION**  
SCALE 1:100

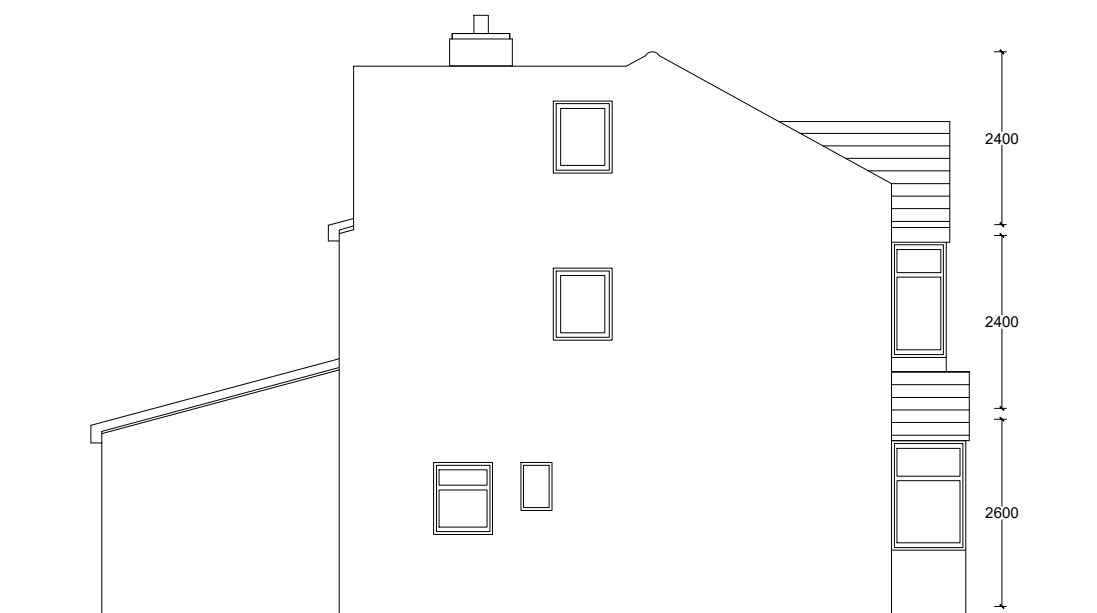

**PROPOSED SIDE ELEVATION**  
SCALE 1:100

1:100 SCALE BAR 0 1 2 3 4 5m

|                                                             |          |                                           |             |
|-------------------------------------------------------------|----------|-------------------------------------------|-------------|
|                                                             |          |                                           |             |
|                                                             |          |                                           |             |
|                                                             |          |                                           |             |
| REV                                                         | DATE     | DESCRIPTION REVISION                      |             |
| M E R C O                                                   |          |                                           |             |
| ARCHITECTURE   PLANNING   INTERIORS                         |          |                                           |             |
| First floor<br>7A Castle street<br>High wycombe<br>HP13 6RZ |          | 890 Uxbridge road,<br>London,<br>UB4 0RR. |             |
| Phone: 0330 1334 230<br>Mobile: 07308 676 525               |          | Email: info@merco.co<br>www.merco.co      |             |
| REVISIONS:                                                  |          |                                           |             |
| CLIENT:                                                     |          |                                           |             |
| 45 Silverdale Gardens,<br>Hayes<br>UB3 3LN                  |          |                                           |             |
| PROJECT TITLE :                                             |          |                                           |             |
| PROPOSED OUTBUILDING CONVERSION                             |          |                                           |             |
| STATUS :                                                    |          |                                           |             |
| PLANNING                                                    |          |                                           |             |
| DRAWING TITLE                                               |          |                                           |             |
| PROPOSED ELEVATIONS                                         |          |                                           |             |
| DRAWN                                                       | AR       | SCALE                                     | DRAWING NO. |
| CHECKED                                                     | NASAR    | DATE                                      | MER/13/02   |
| CERTIFIED                                                   | APPROVED | REF.NO.                                   | REV:        |