



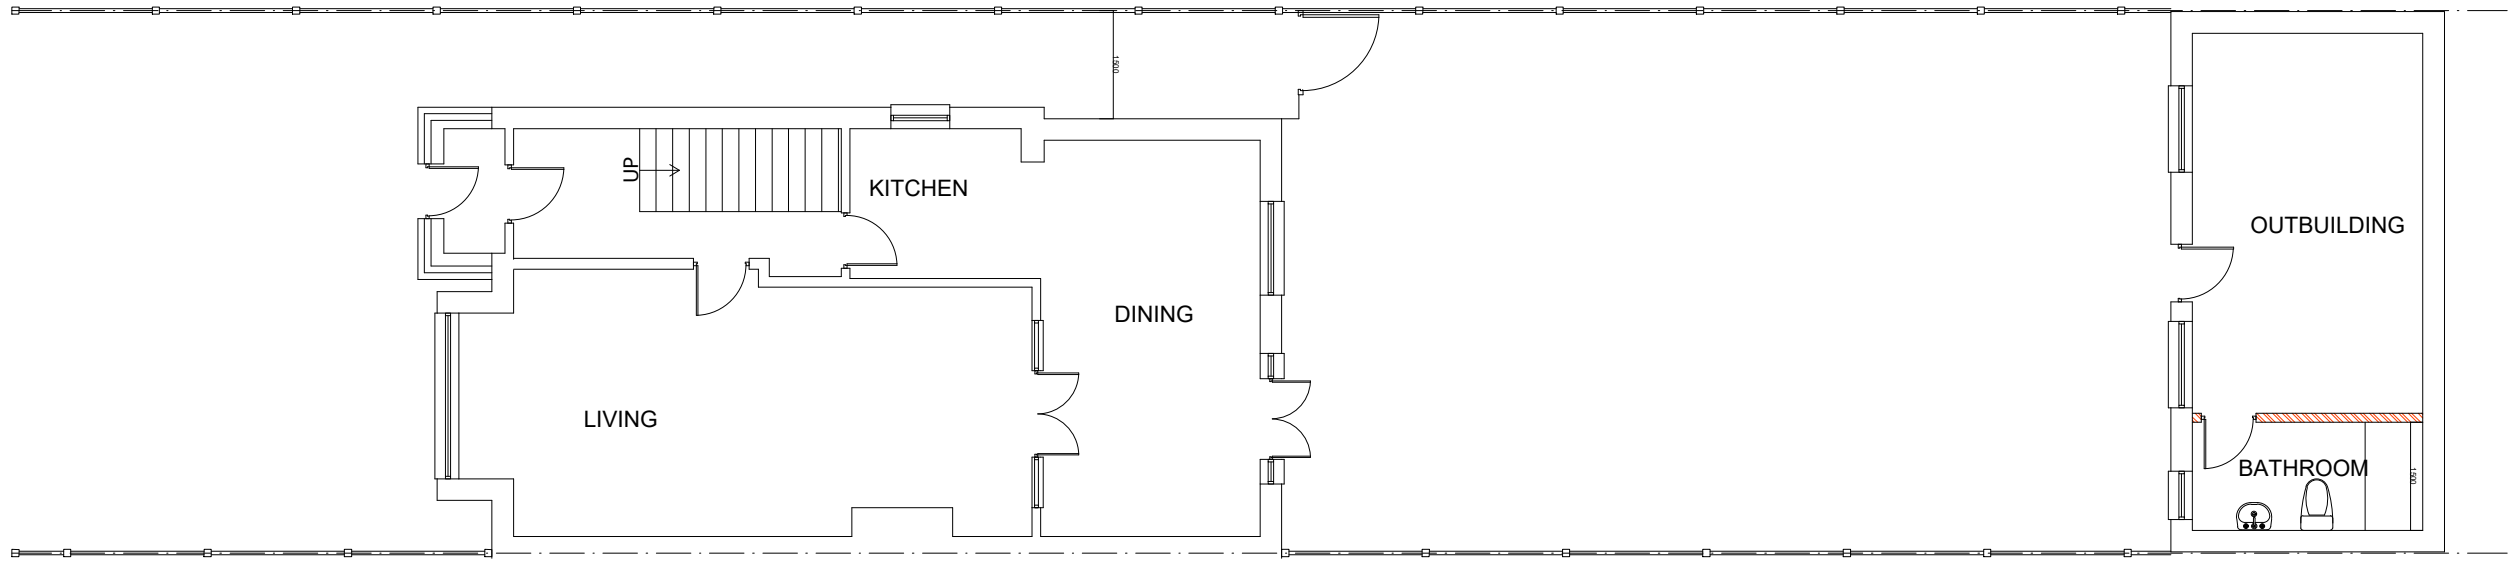

PROPOSED GROUND FLOOR
SCALE 1:100

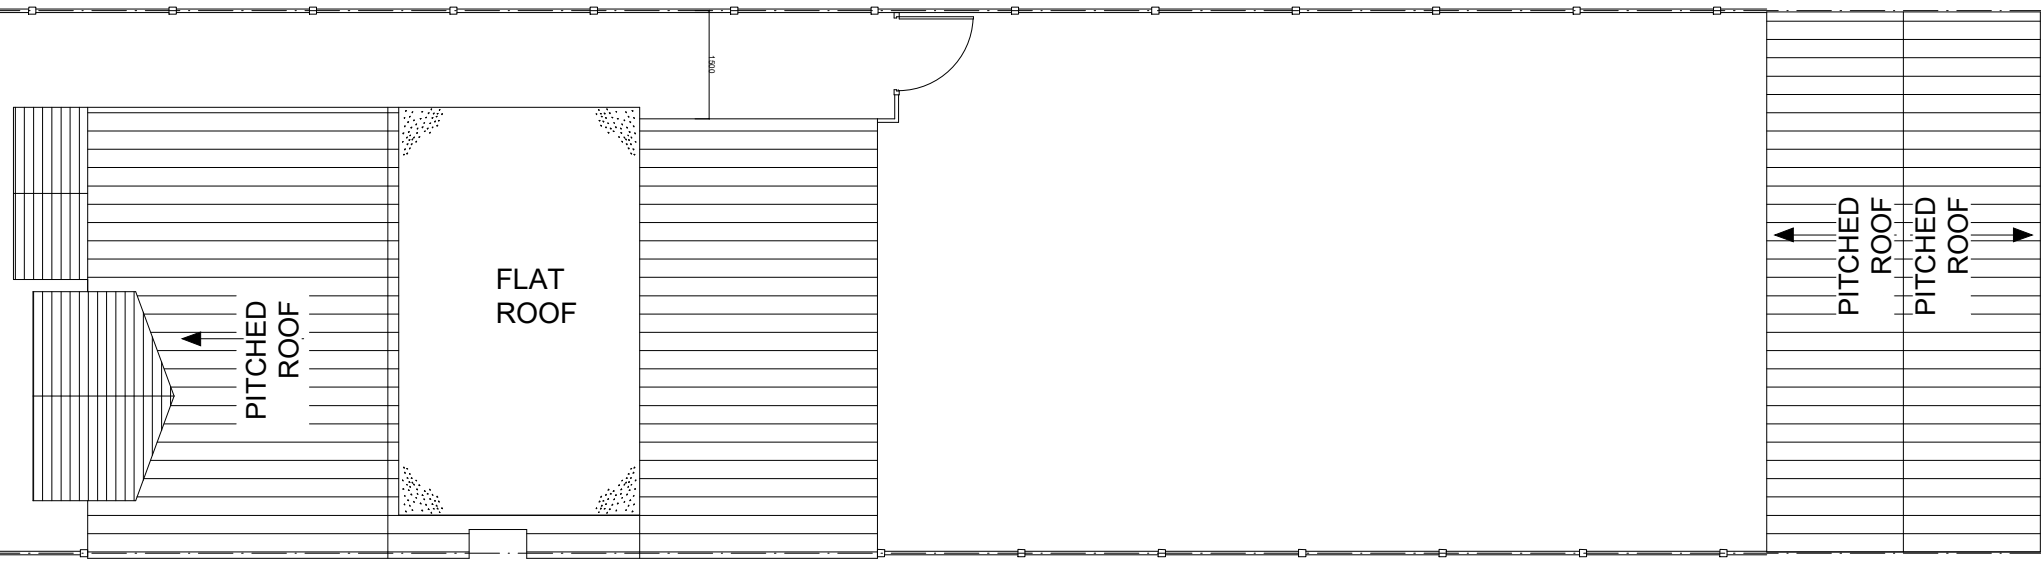

PROPOSED ROOF PLAN
SCALE 1:100

REV		DATE		DESCRIPTION		REVISION	
MERCO ARCHITECTURE PLANNING INTERIORS First floor 7A Castle street High wycombe HP13 6RZ 890 Uxbridge road, London, UB4 0RR. Phone: 0330 1334 230 Mobile: 07308 676 525 Email: info@merco.co www.merco.co							
REVISIONS:							
CLIENT: 45 Silverdale Gardens, Hayes UB3 3LN							
PROJECT TITLE: PROPOSED OUTBUILDING CONVERSION							
STATUS: PLANNING							
DRAWING TITLE PROPOSED PLANS							
DRAWN		AR		SCALE		DRAWING NO.	
CHECKED		NASAR		DATE		MER/13/01	
CERTIFIED		APPROVED		REF.NO.		REV:	

