


Existing Ground Floor Plan

Scale 1:100

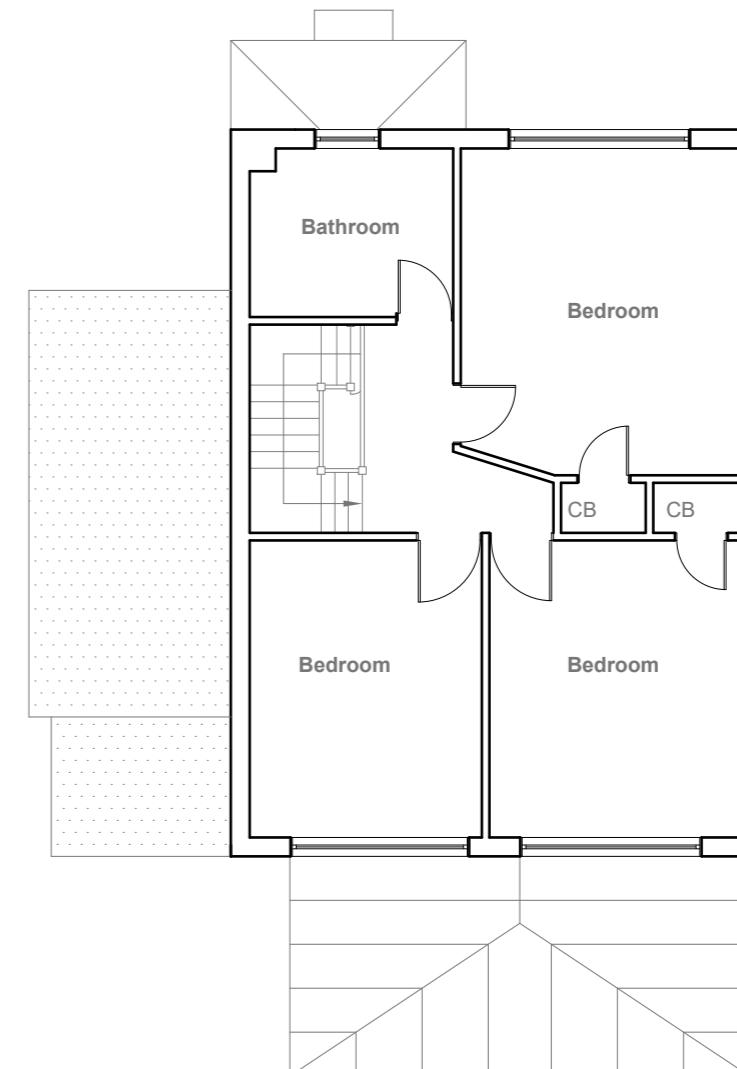

Existing First Floor Plan

Scale 1:100

GENERAL NOTES:

1. ALL DIMENSIONS ARE IN MILLIMETER.
2. VERIFY ALL DIMENSIONS AND CONDITIONS BEFORE BUILDING OR STARTING CONSTRUCTION. NOTIFY THE DESIGNER IMMEDIATELY OF ANY DISCREPANCY OR VARIATION.
3. ALL WORK TO COMPLY WITH CURRENT BUILDING REGULATIONS AND CODES OF PRACTICE

Title:

Existing Floor Plans

Site Address

60 Thirlmere Gardens
Northwood
HA6 2RS

Scale: 1:100 @A3

Date: 12/05/2023

Drawing No.:

2023/071 -01

Drawn By:

JG


Revision Date:

10 Meter
5
2
1
0
1:100



Existing Front Elevation

Scale 1:100

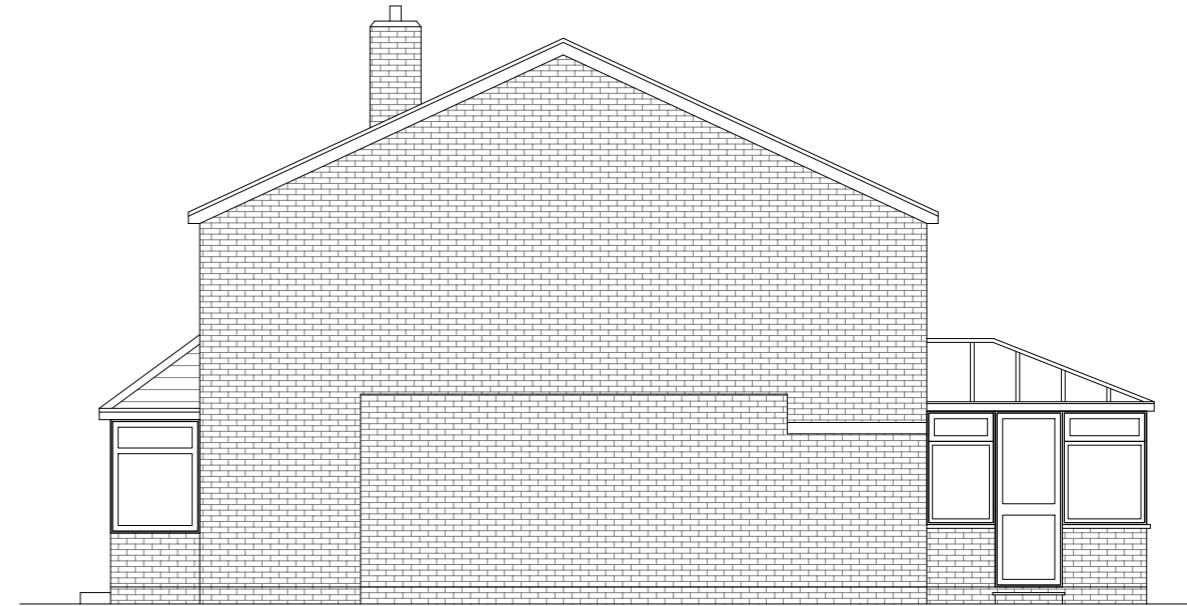


Existing Side Elevation

Scale 1:100



Existing Rear Elevation

Scale 1:100

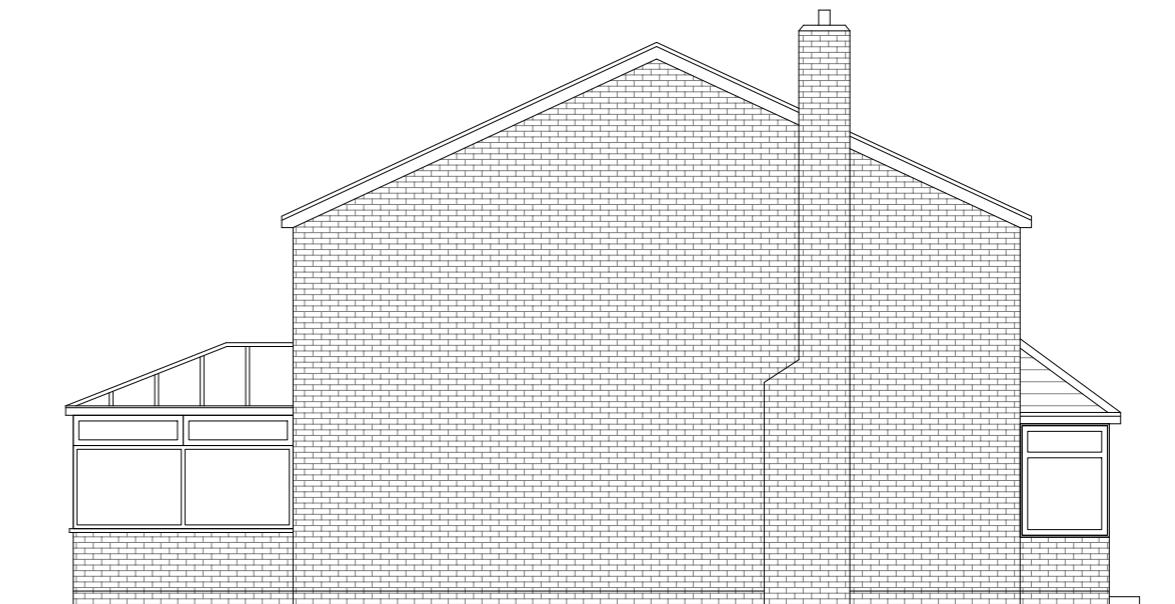

Existing Side Elevation

Scale 1:100

GENERAL NOTES:

1. ALL DIMENSIONS ARE IN MILLIMETER.
2. VERIFY ALL DIMENSIONS AND CONDITIONS BEFORE BUILDING OR STARTING CONSTRUCTION. NOTIFY THE DESIGNER IMMEDIATELY OF ANY DISCREPANCY OR VARIATION.
3. ALL WORK TO COMPLY WITH CURRENT BUILDING REGULATIONS AND CODES OF PRACTICE

Title:

Existing Elevations

Site Address


60 Thirlmere Gardens
Northwood
HA6 2RS

Scale: 1:100 @A3

Date: 12/05/2023
Drawing No.: 2023/071 -02

Revision Date:

Drawn By: JG
e:mail - faluckpatel@yahoo.com
(M) +44 (0) 7871 466 254

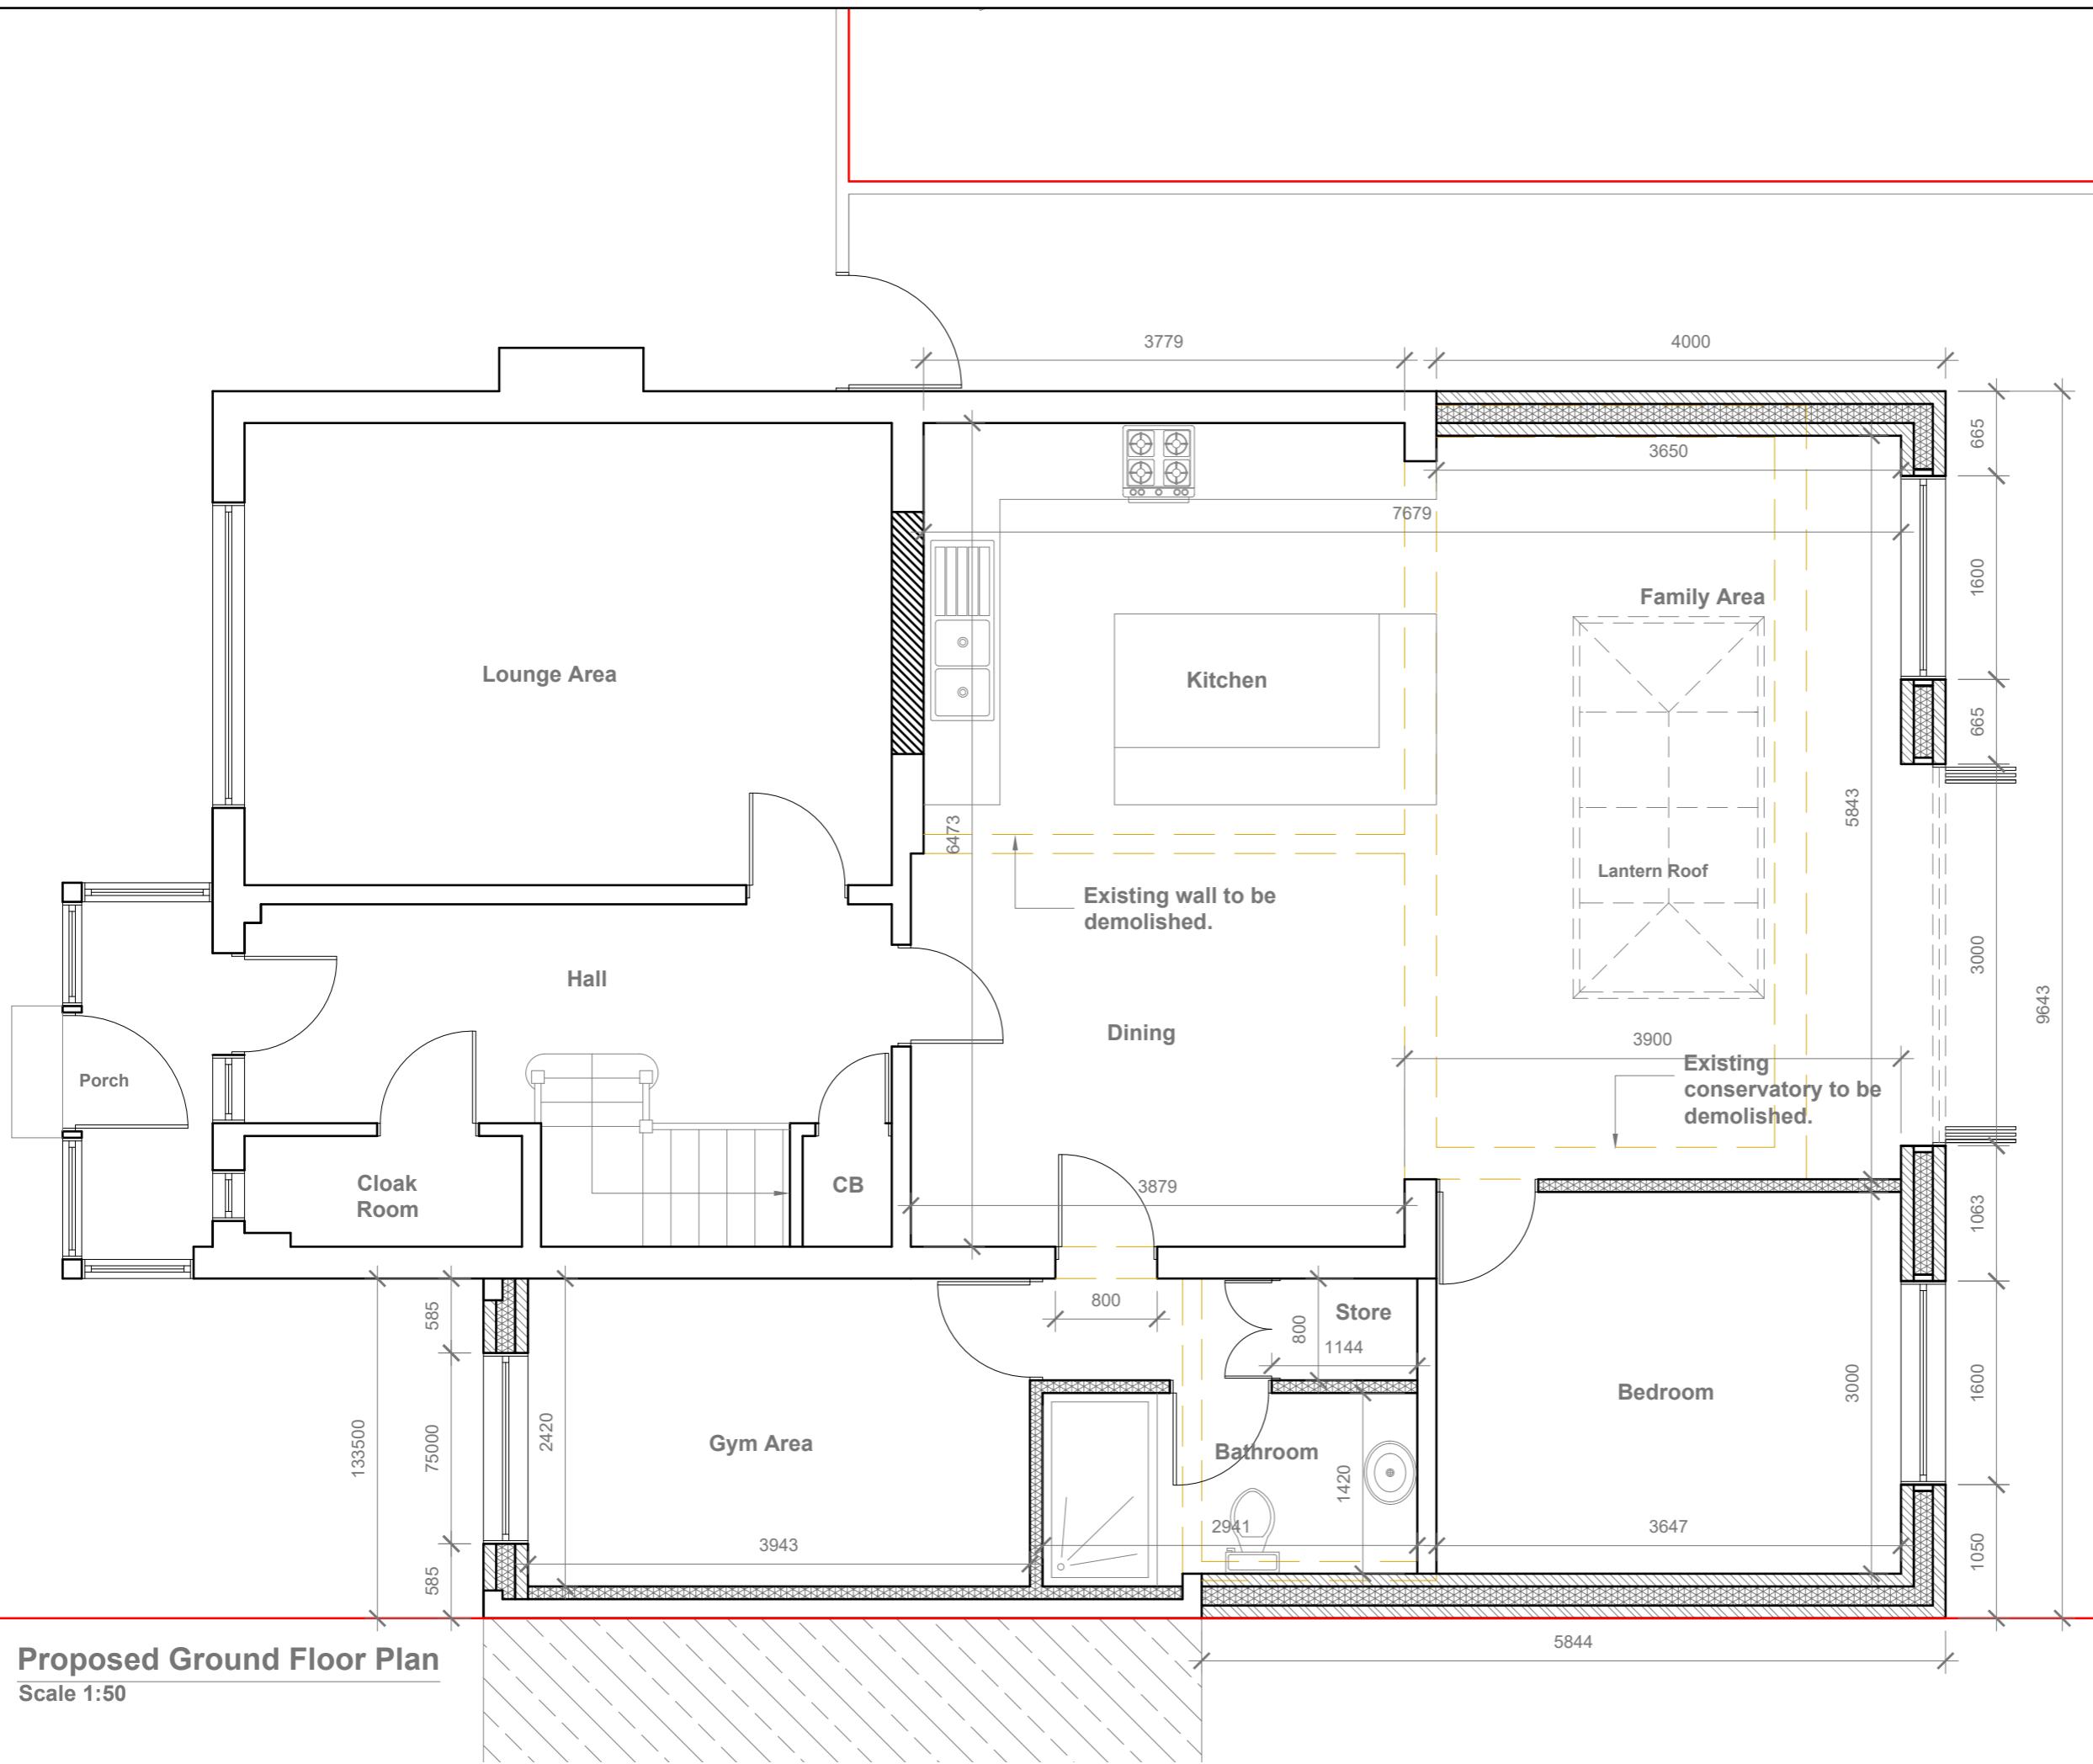

GENERAL NOTES:

1. ALL DIMENSIONS ARE IN MILLIMETER.
2. VERIFY ALL DIMENSIONS AND CONDITIONS BEFORE BUILDING OR STARTING CONSTRUCTION. NOTIFY THE DESIGNER IMMEDIATELY OF ANY DISCREPANCY OR VARIATION.
3. ALL WORK TO COMPLY WITH CURRENT BUILDING REGULATIONS AND CODES OF PRACTICE



Title:

Proposed Ground Floor Plan

Site Address 60 Thirlmere Gardens Northwood HA6 2RS	Scale: 1:50 @A3 Date: 12/05/2023 Drawing No.: 2023/071 -03 Drawn By: JG
Revision Date:	

e:mail - faluckpatel@yahoo.com
(M) +44 (0) 7871 466 254


Faluck Patel

Proposed External Finish
Materials to Match Existing
External Finish Materials



Proposed Front Elevation

Scale 1:100

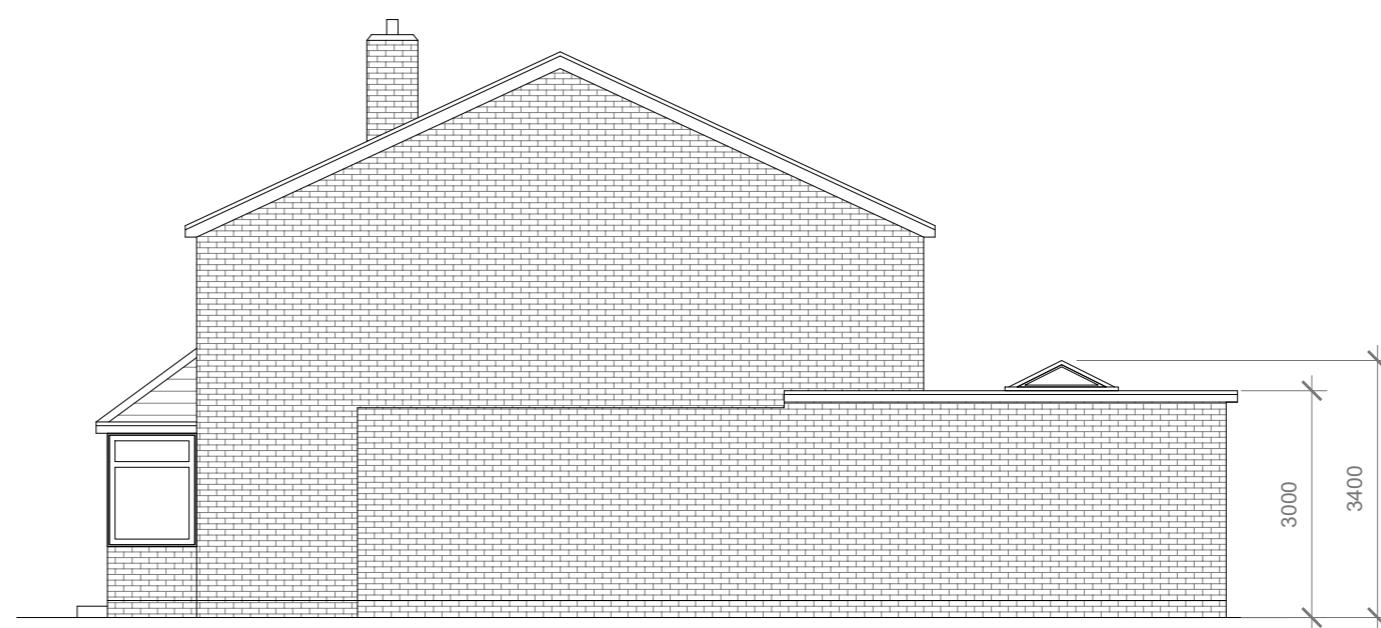


Proposed Side Elevation

Scale 1:100



Proposed Rear Elevation

Scale 1:100

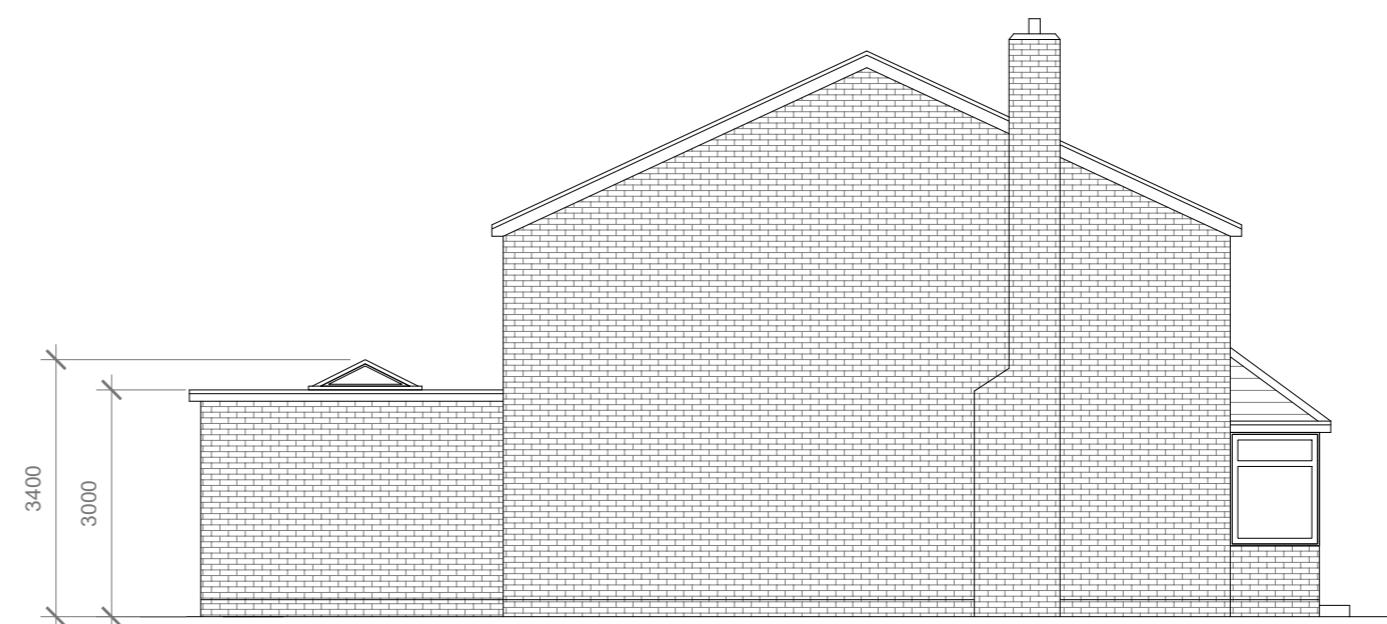

Proposed Side Elevation

Scale 1:100

GENERAL NOTES:

1. ALL DIMENSIONS ARE IN MILLIMETER.
2. VERIFY ALL DIMENSIONS AND CONDITIONS BEFORE BUILDING OR STARTING CONSTRUCTION. NOTIFY THE DESIGNER IMMEDIATELY OF ANY DISCREPANCY OR VARIATION.
3. ALL WORK TO COMPLY WITH CURRENT BUILDING REGULATIONS AND CODES OF PRACTICE

Title:

Proposed Elevations

Site Address

60 Thirlmere Gardens
Northwood
HA6 2RS

Scale: 1:100 @A3

Date: 12/05/2023
Drawing No.: 2023/071-04
Drawn By: JG

Revision Date:

e:mail - faluckpatel@yahoo.com
(M) +44 (0) 7871 466 254

10 Meter
5
2
1
0
1:100

**Faluck
Patel**