



Notes:  
 © 2023 Blue Architecture Limited.  
 All rights reserved.  
 All drawings are for the purpose of gaining  
 Planning approval only.  
 All written dimensions to be taken in  
 preferences to sealed dimensions.

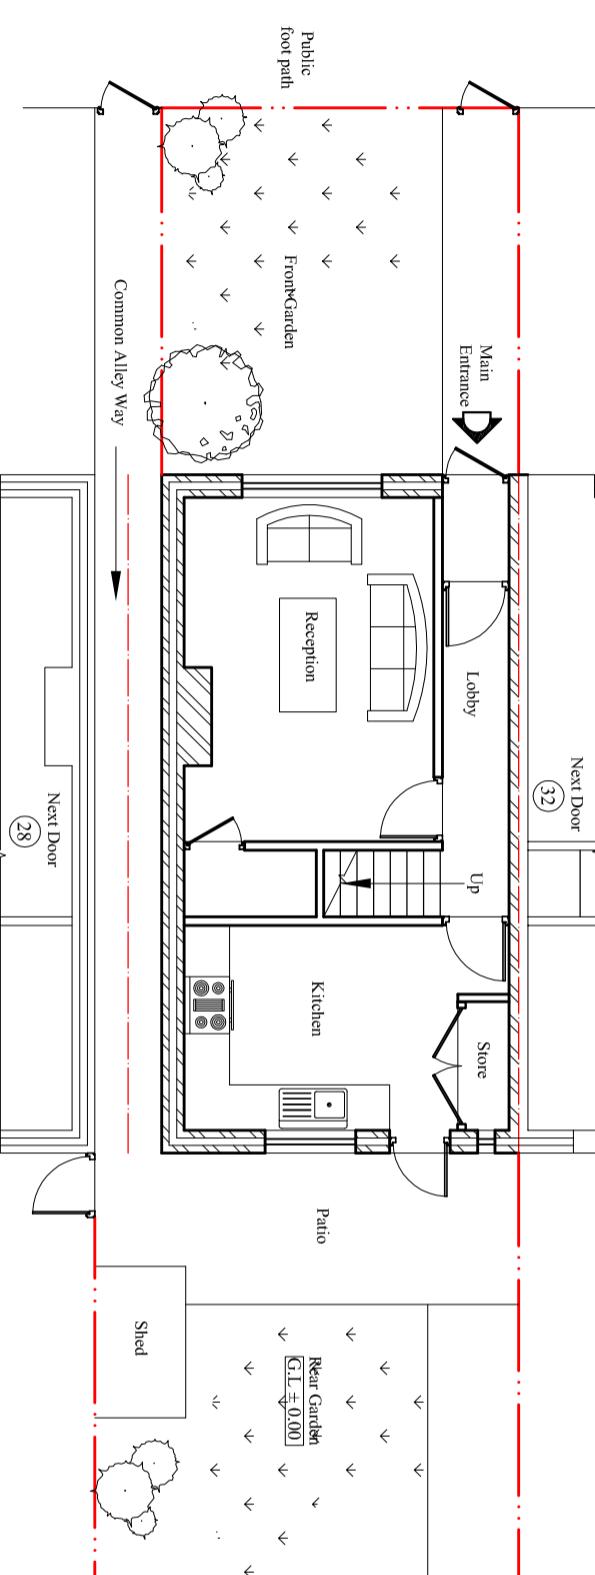

**Existing Ground Floor Plan**

Scale: 1:100

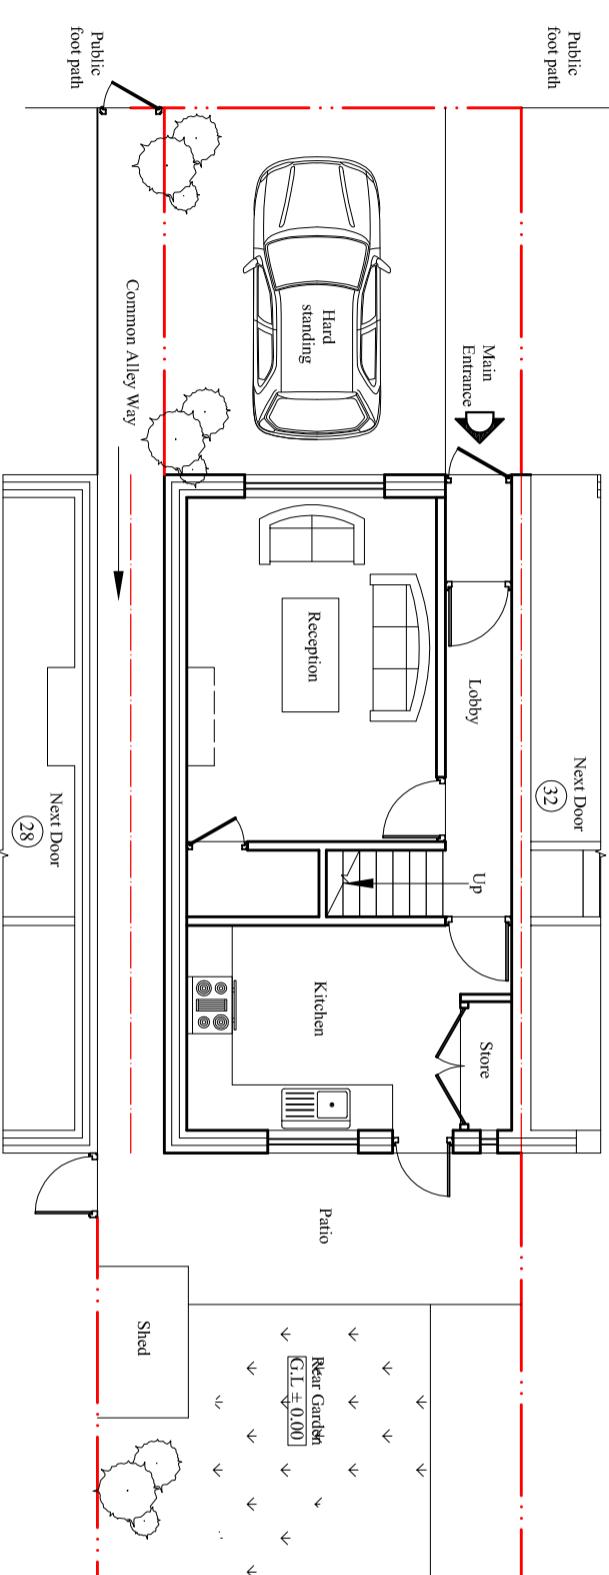

**Proposed Ground Floor Plan**

Scale: 1:100

Client:  
**Mr. Dara Sharif.**

Project:

Loft conversion into Habitable room erection of  
 Rear Dormer, installation of Two Roof lights at  
 front and one at rear dormer; Detach out  
 Building for Physical fitness and storage

**Location:**  
 30 Morrison Road, Hayes,  
 Middlesex, UB4 9JP.

Status:  
 Lawful Development Certificate

**Title:**  
 Existing and Proposed Ground Floor plans.

Rev. Description By Ckd Date

Rev.	Description	By	Ckd	Date
1				
2				
Contact:  
 Email: info@bluearcdesign.co.uk,  
 Cell: 044 + 078 3293 8374  
 Web site: www.bluearcdesign.co.uk

Sheet no.

01

Sheet no.

01