

Contact:
Email: info@bluearcdesign.co.uk,
Cell: 044 + 078 3293 8374
Web site: www.bluearcdesign.co.uk

Notes:
© 2023 Blue Architecture Limited.
All rights reserved.
All drawings are for the purpose of gaining
Planning approval only.
All written dimensions to be taken in
preference to scaled dimensions.

[illegible]

Client:
Mr. Dara Sharif.

Project: Loft conversion into Habitable room erection of Rear Dormer, installation of Two Roof flights at front and one at rear dormer, Detach out Building for Physical fitness and storage

Location:
30 Morrison Road, Hayes,
Middlesex, UB4 9JP.


Status:

Title:
Existing and Proposed Elevations-1


Drawn by:	Str. Er.	Checked by:
-----------	----------	-------------

Project no:	Sheet Size	Sheet no
BAL-1642	A3	

Date:	Date:
11/02/2023	1:100

 


Scale bar 1:100 (Meter)

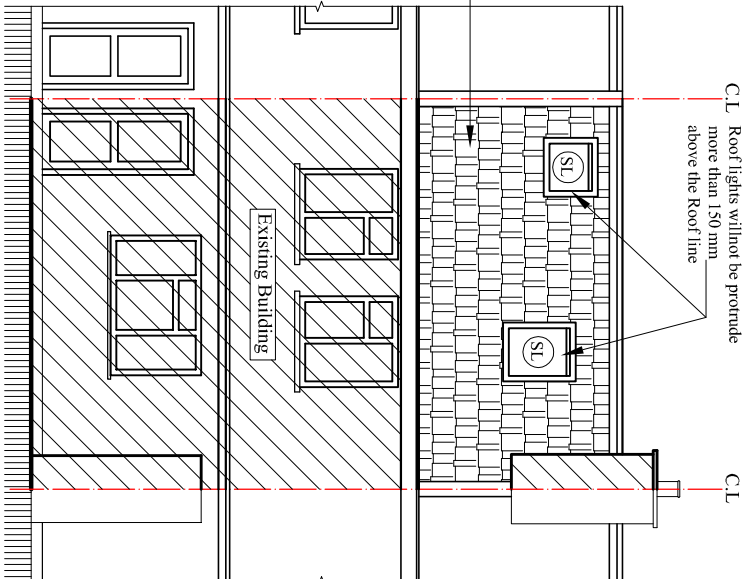


Existing West Elevation

Scale: 1:100

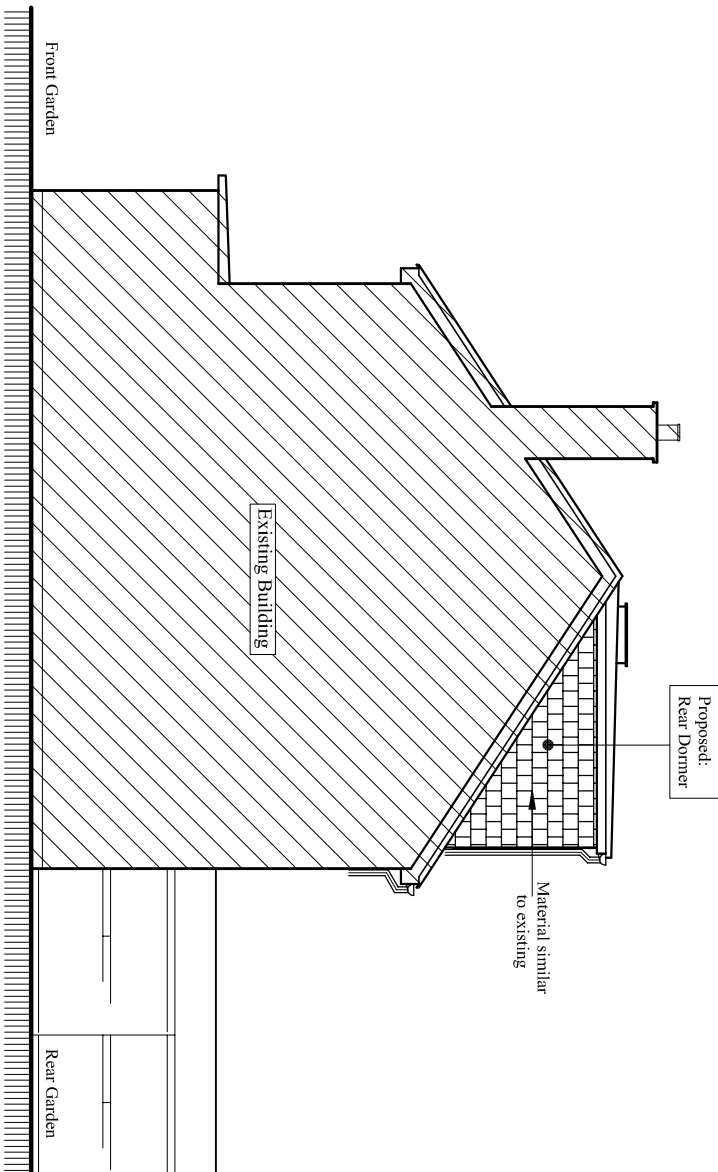


Existing South Elevation

Scale: 1:100

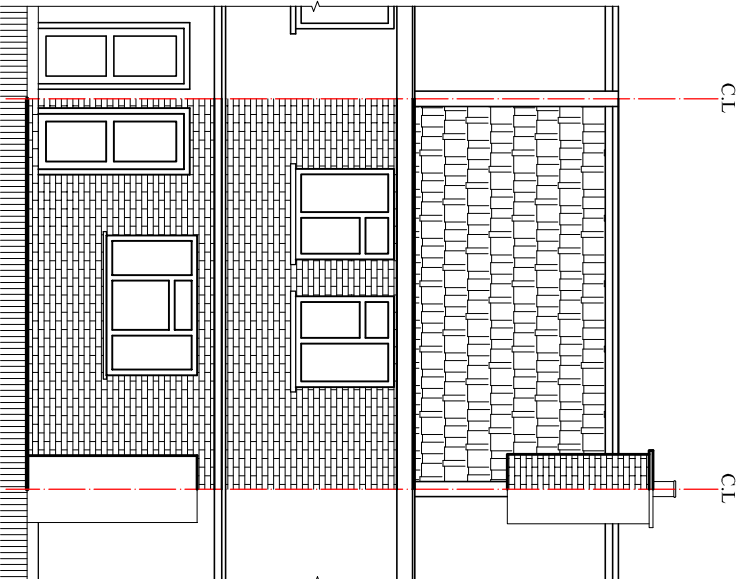

Existing West Elevation

Scale:1:100

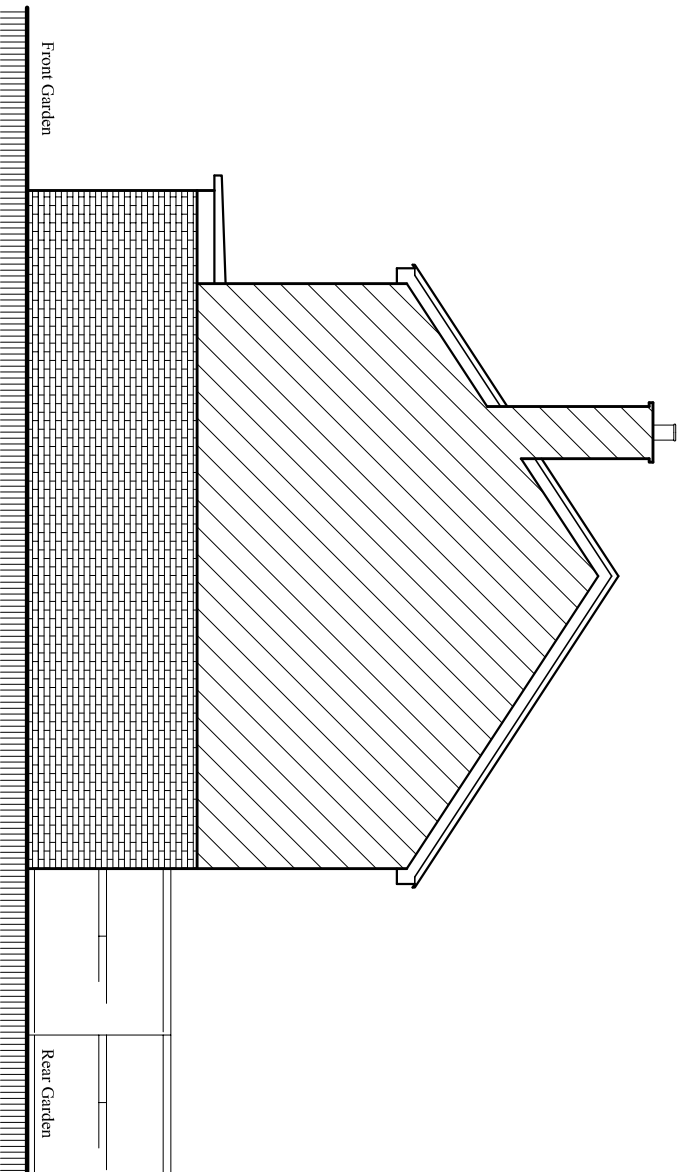

Existing South Elevation

Scale: 1:100