

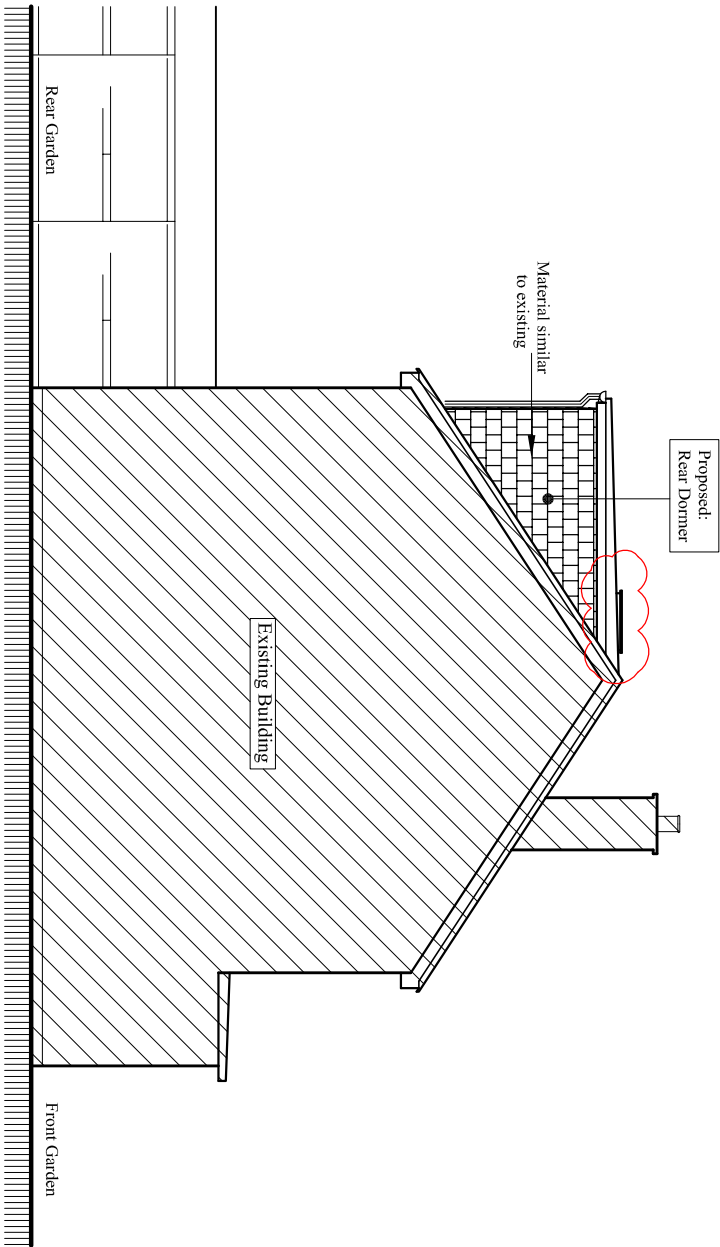


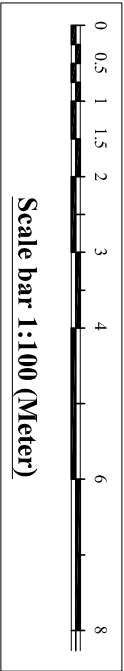


Existing East Elevation

Scale:1:100

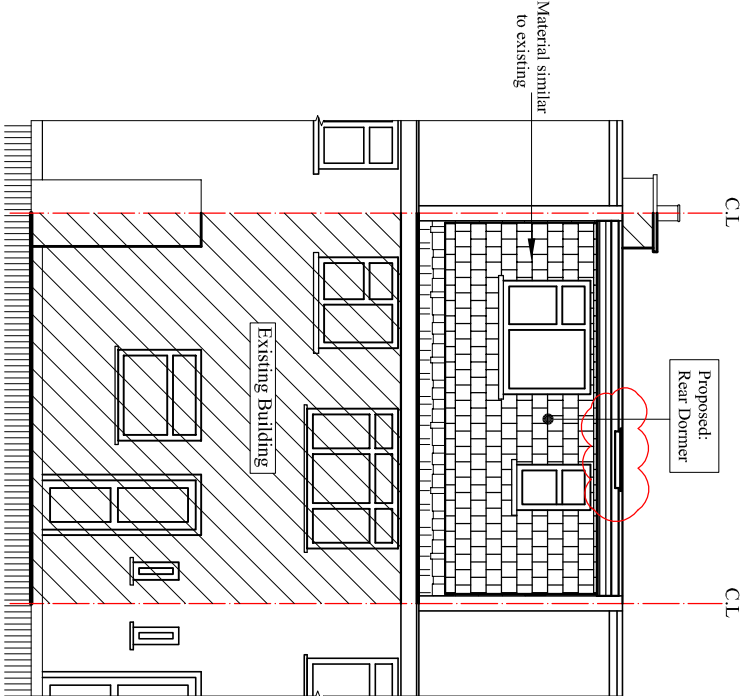


Existing North Elevation

Scale:1:100

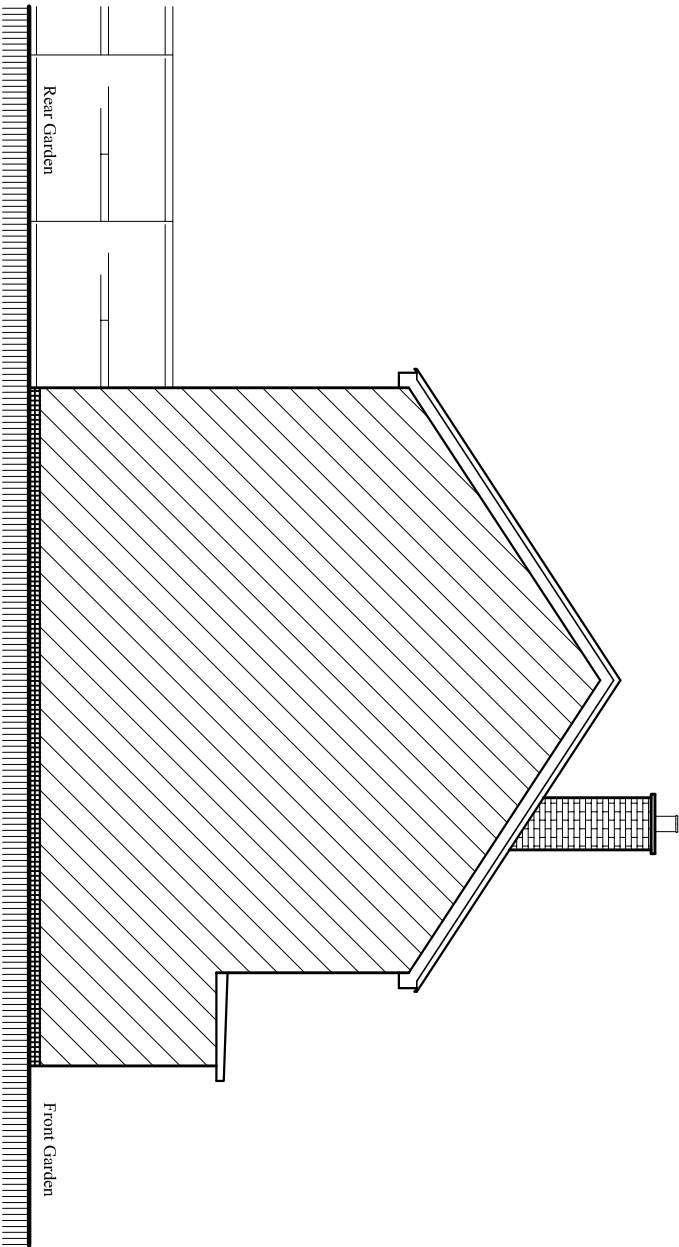

Existing East Elevation

Scale:1:100

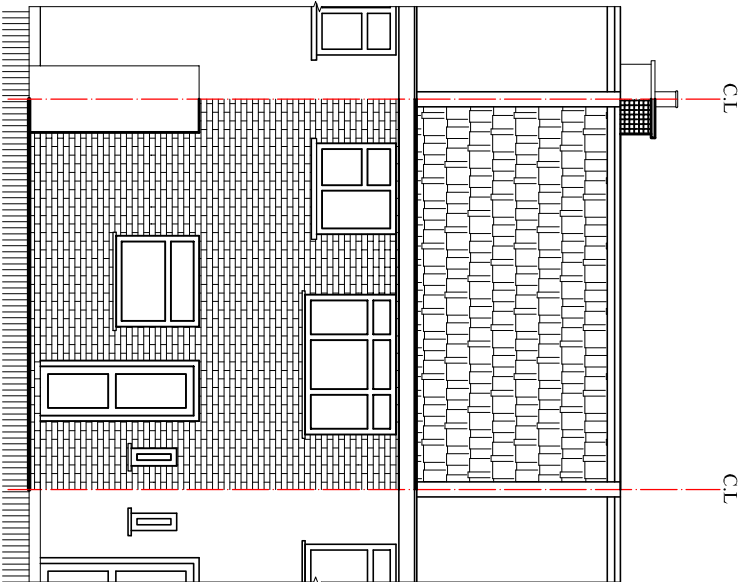

Existing North Elevation

Scale:1:100

Rev.	Description	By	Clkd	Date
01.	Rooftight on Rear Dormer lower than existing ridge level	L.p	R.k	24/03/23

Client:
Mr. Dara Sharif.

Project:
Loft conversion into Habitable room erection of
Rear Dormer, instilation of Two Roof lghts at
front and one at rear dormer, Detach out
Building for Physical fitness and storage

Location:
30 Morrison Road, Hayes,
Middlesex, UB4 9JP.

Status:
Lawful Development Certificate

Title:
Existing and Proposed Elevations-2.

Drawn by:	Str. Fr.	Checked by:
L.p	---	R.k
Project no:	Sheet Size	Sheet no.
BAL-1642	A3	
Date:	Scale:	
11/02/2023	1:100	