



Existing East Elevation

Scale: 1:100

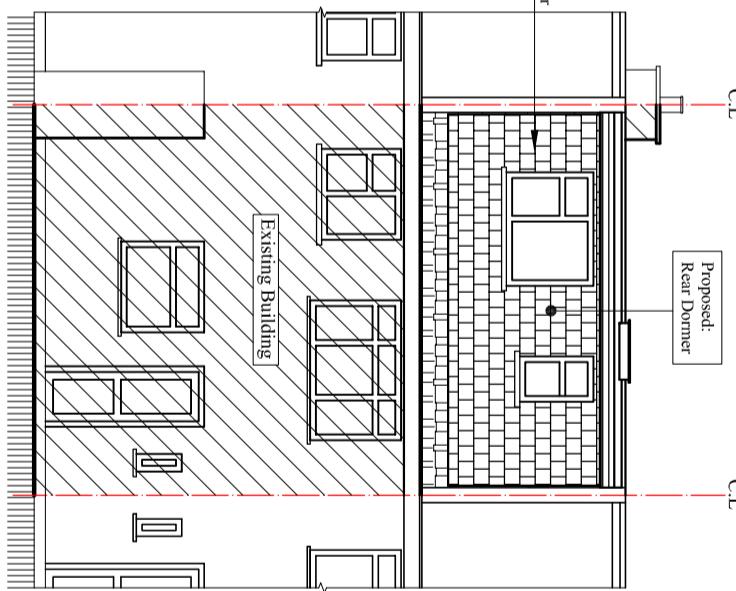


Existing North Elevation

Scale: 1:100

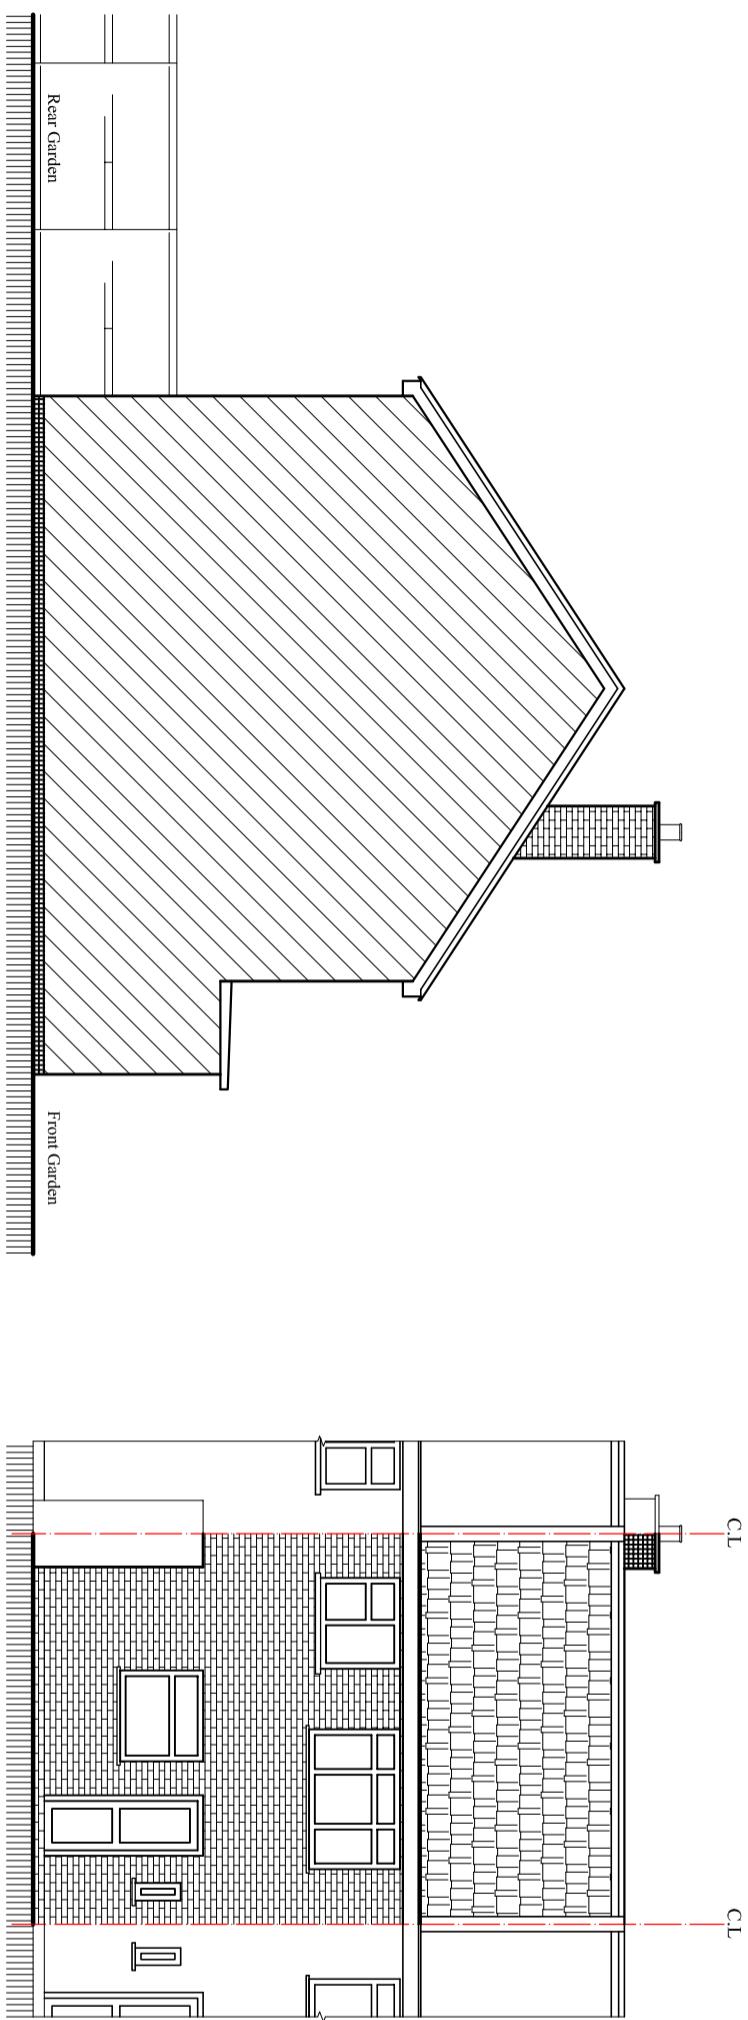

Existing East Elevation

Scale: 1:100

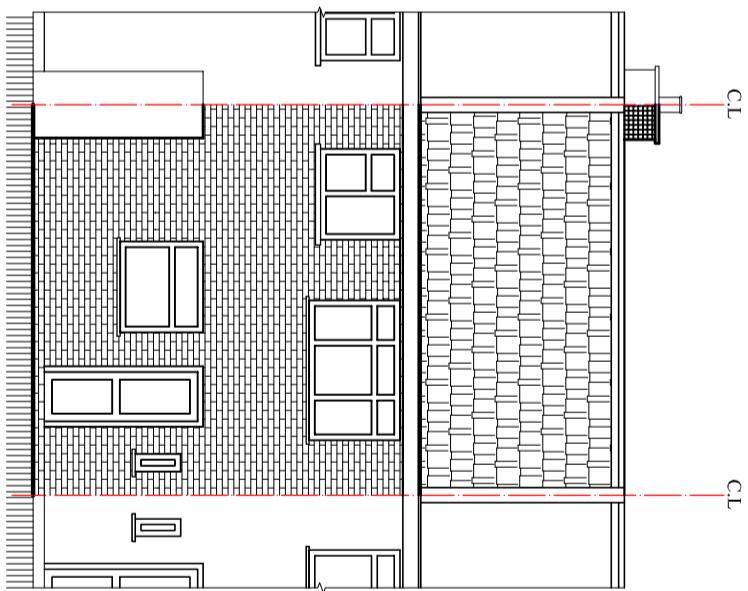

Existing North Elevation

Scale: 1:100

Lawful Development Certificate				
Title: Existing and Proposed Elevations-2.				
Drawn by: Str. Er. Checked by: L.P. ... R.K.				
Project no: BAL-1642	Sheet Size A3	Sheet no.		
Date: 11/02/2023	Scale: 1:100			

Notes:
© 2023 Blue Architecture Limited.
All rights reserved.
All drawings are for the purpose of gaining:
Planning approval only.
All written dimensions to be taken in
preferences to sealed dimensions.

Contact:
Email: info@bluearcdesign.co.uk,
Cell: 044 + 078 3293 8374
Web site: www.bluearcdesign.co.uk