



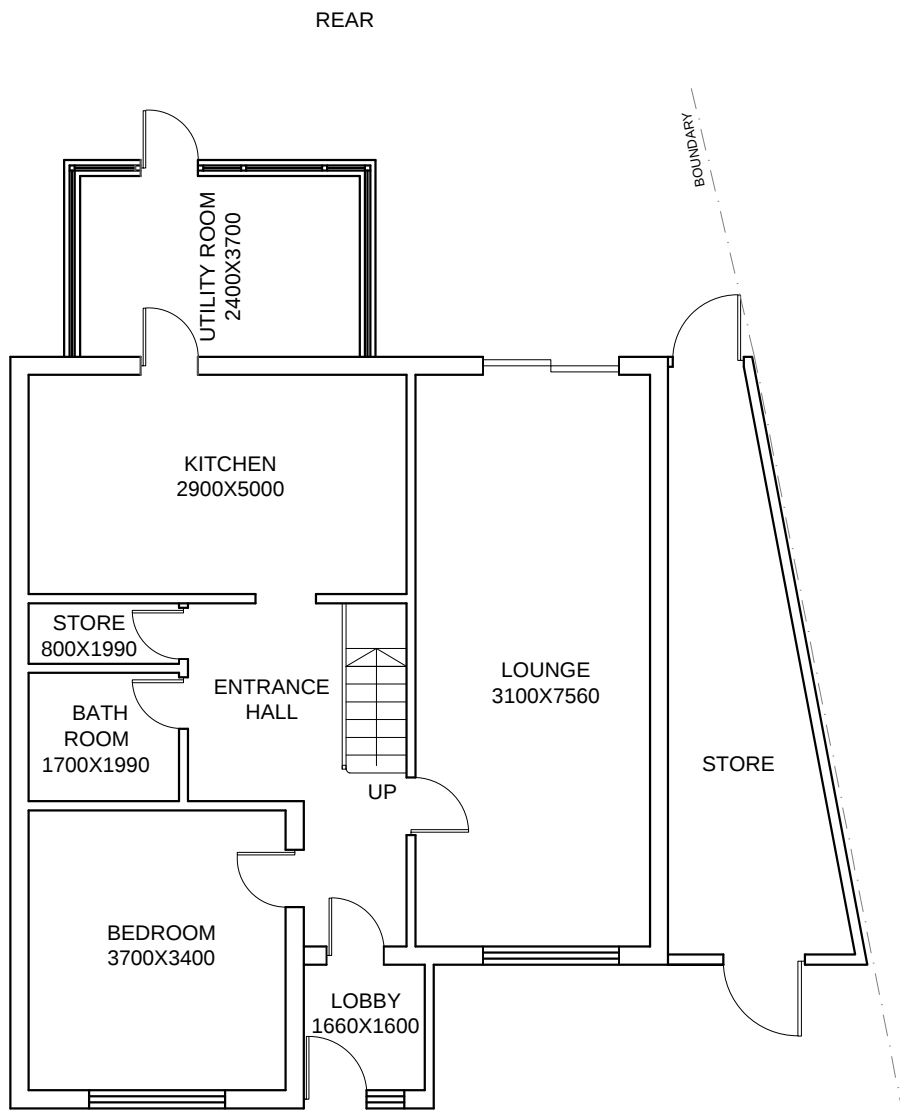

EXISTING GROUND FLOOR PLAN  
SCALE 1: 50

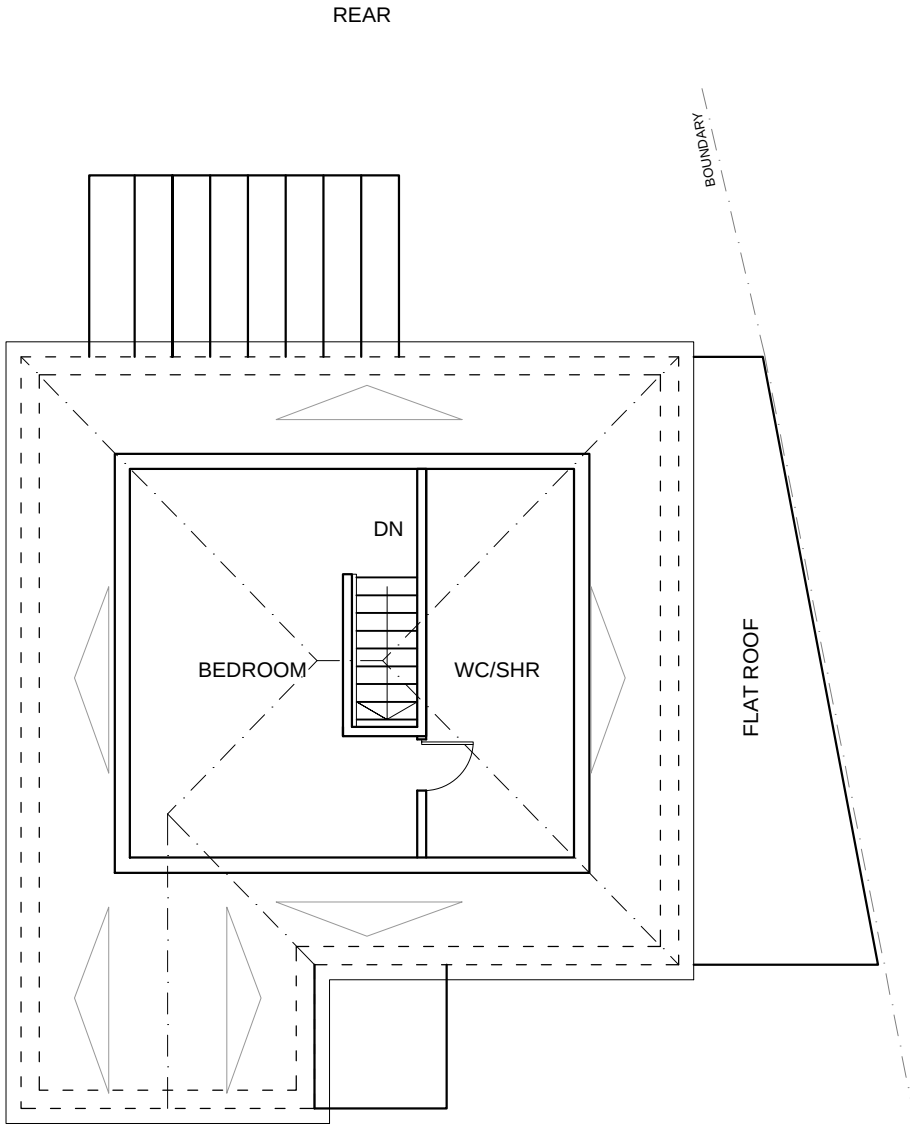

EXISTING LOFT FLOOR PLAN  
SCALE 1: 50

| Rev.No     | DATE | REV. NOTE |
|------------|------|-----------|
|            |      |           |
|            |      |           |
|            |      |           |
|            |      |           |
| CAD<br>REF |      |           |

|   |                                        |             |
|---|----------------------------------------|-------------|
| Project Title   |                                        |             |
| LOFT CONVERSION   |                                        |             |
|   |                                        |             |
| Layout Name   |                                        |             |
| EXISTING FLOOR PLANS   |                                        |             |
|   |                                        |             |
| Client   | MR. & MRS. HARDIP                      |             |
| Site   | 34 NORTHWOOD ROAD<br>HAREFIELD UB9 6PW |             |
|   |                                        |             |
| Drawn By   |                                        | Designed By |
| LT   |                                        | SA          |
|   |                                        |             |
| Drawing No   |                                        | Revision No |
| 34 NW/01   |                                        | C           |
|   |                                        |             |
| Compass   | Date                                   | Scale       |
|   | 29-07-2022                             | 1:100       |
|   | Project No                             | Sheet No    |
|   |                                        | -           |
|   |                                        |             |
| HEAD OFFICE :<br>S A Design & Management<br>saud_ahmad67@outlook.com<br><br>Phone :<br>0044 7930880404                                  |                                        |             |
|   |                                        |             |
| THIS DRAWING IS A COPYRIGHT OF S A DESIGN & MANAGEMENT AND MUST NOT BE<br>DUPLICATED OR REPRODUCED WITHOUT PERMISSION FROM THE COMPANY. |                                        |             |

