



ALREADY APPROVED,
SINGLE STOREY REAR
EXTENSION, PLANNING REF:
59019/APP/2021/3123

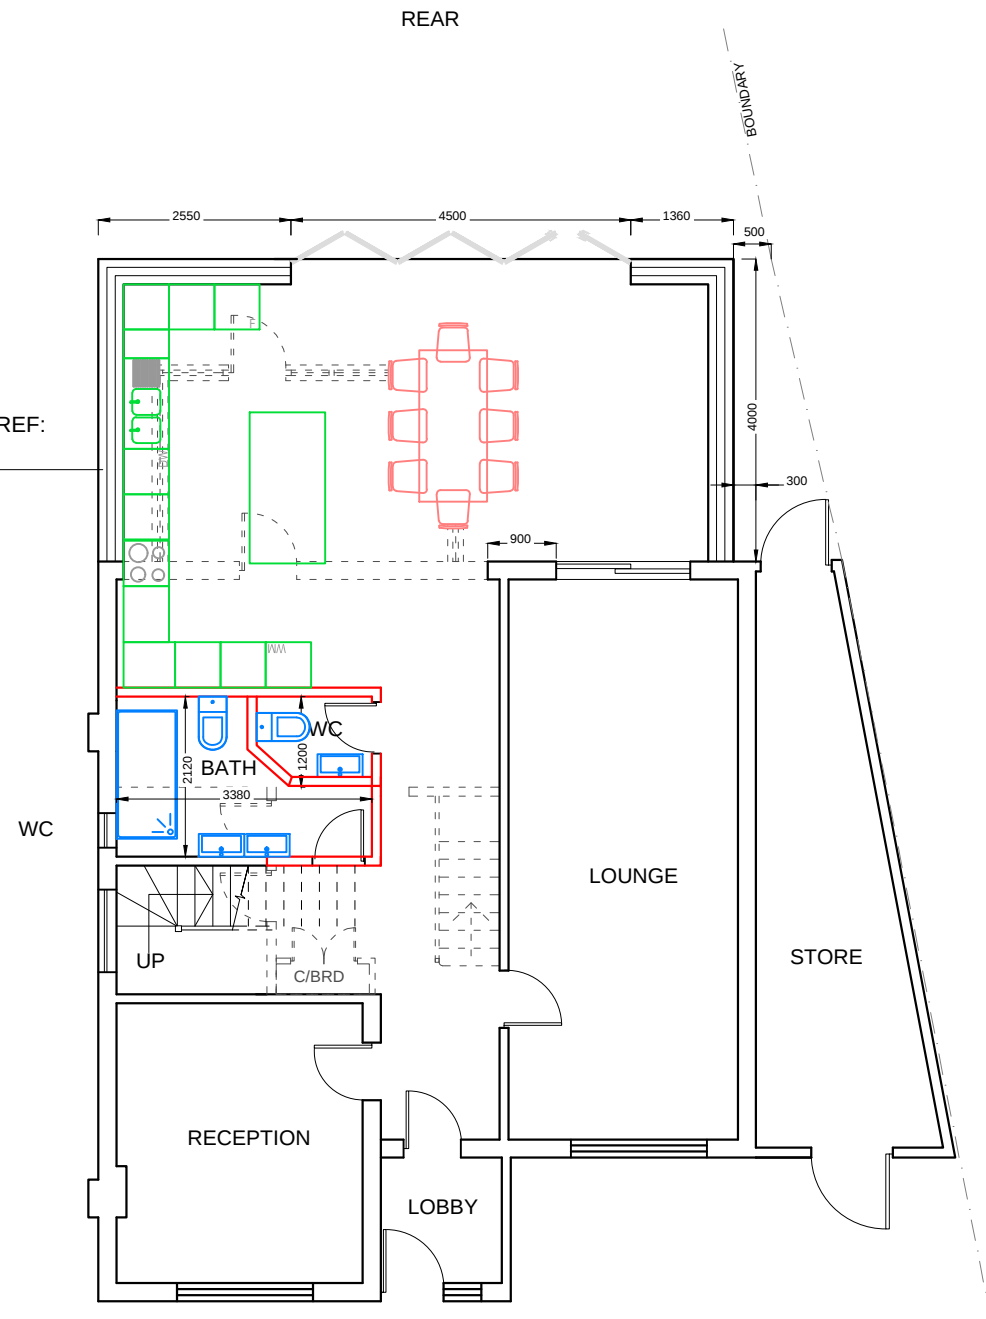

PROPOSED GROUND FLOOR PLAN
SCALE 1: 100

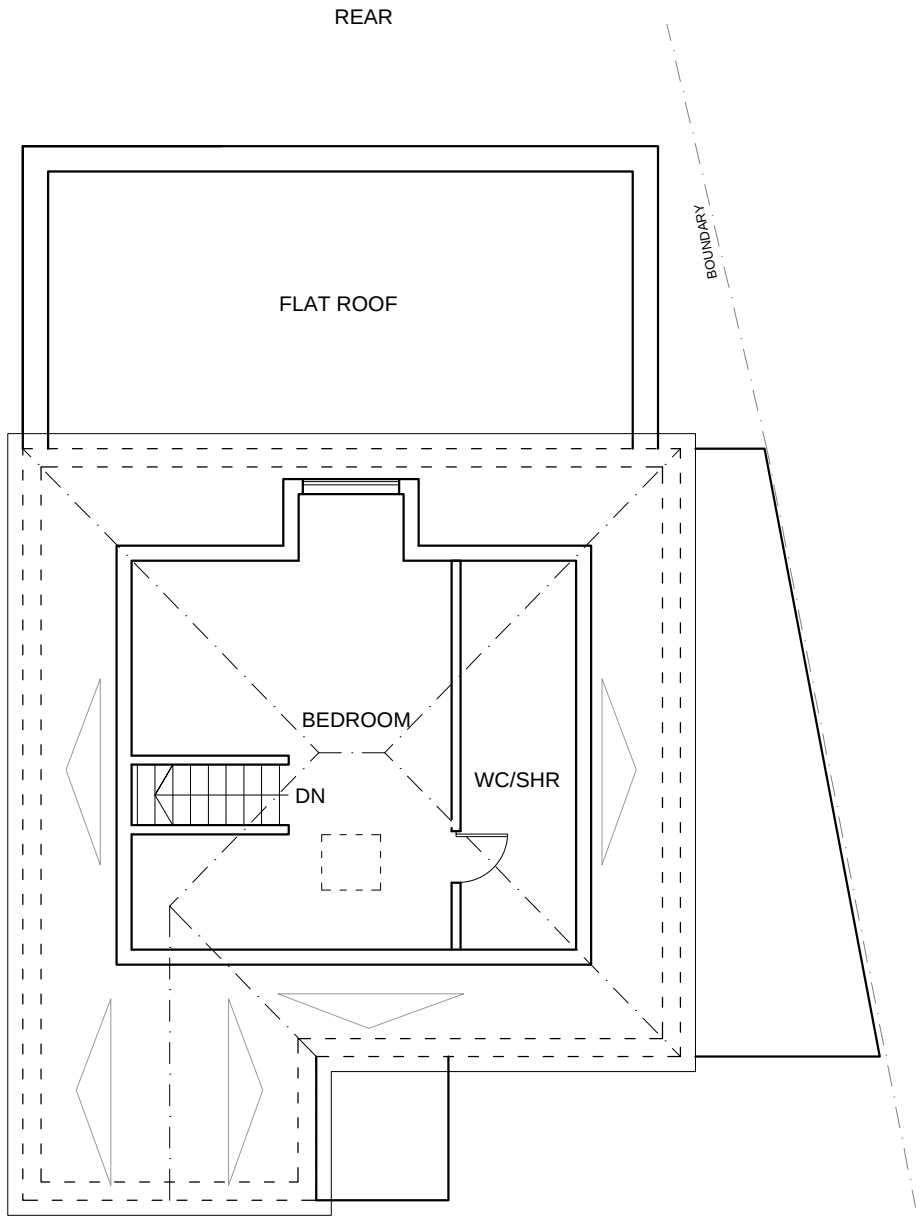

PROPOSED FIRST FLOOR PLAN
SCALE 1: 100

Rev.No	DATE	REV. NOTE
CAD REF		

Project Title		
LOFT CONVERSION		
Layout Name		
PROPOSED FLOOR PLANS		
Client	MR.& MRS. HARDIP	
Site	34 NORTHWOOD ROAD HAREFIELD UB9 6PW	
Drawn By		Designed By
LT		SA
Drawing No		Revision No
34 NW/001		A
Compass	Date	Scale
	13-07-2022	1:100
	Project No	Sheet No
		-
HEAD OFFICE : S A Design & Management saud_ahmad67@outlook.com Phone : 0044 7930880404		
THIS DRAWING IS A COPYRIGHT OF S A DESIGN & MANAGEMENT AND MUST NOT BE DUPLICATED OR REPRODUCED WITHOUT PERMISSION FROM THE COMPANY.		

