




Existing front elevation

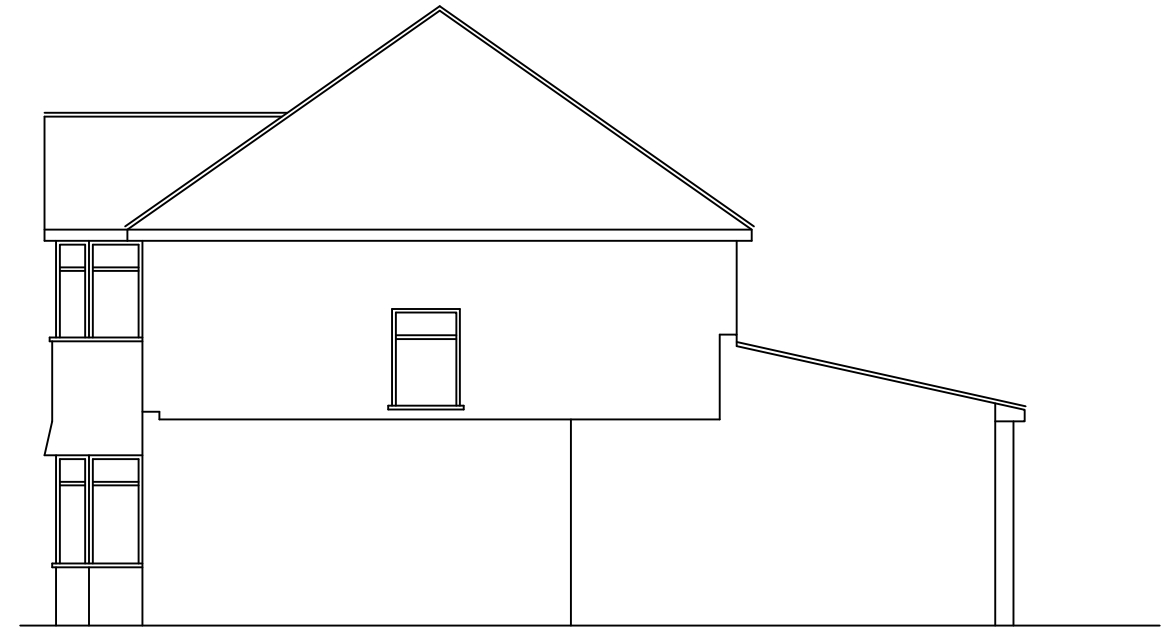

Existing side elevation



Existing rear elevation



Revisions:		
ABA Chartered Surveyors 49 The Green, Southall UB2 4AR		
scale 1:100 @A3 date 24/08/22		title Existing elevations.
drg no 2227-ex-01	rev	site 5 Potter Street, Northwood.

email:aba@aujla.co.uk
Tel: 020 8574 3535