




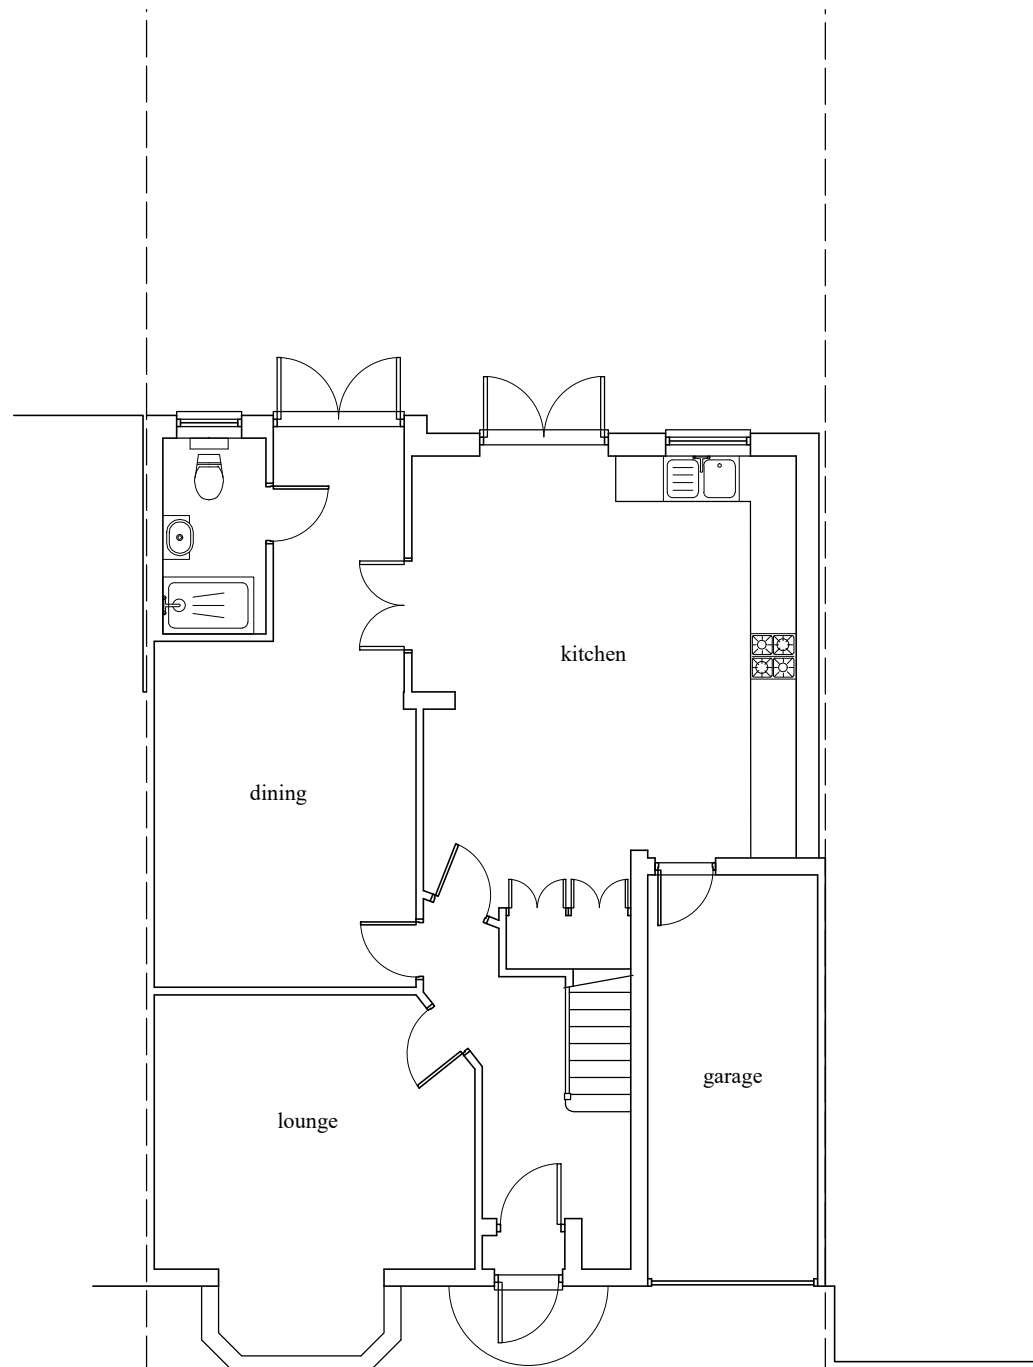

Existing ground floor

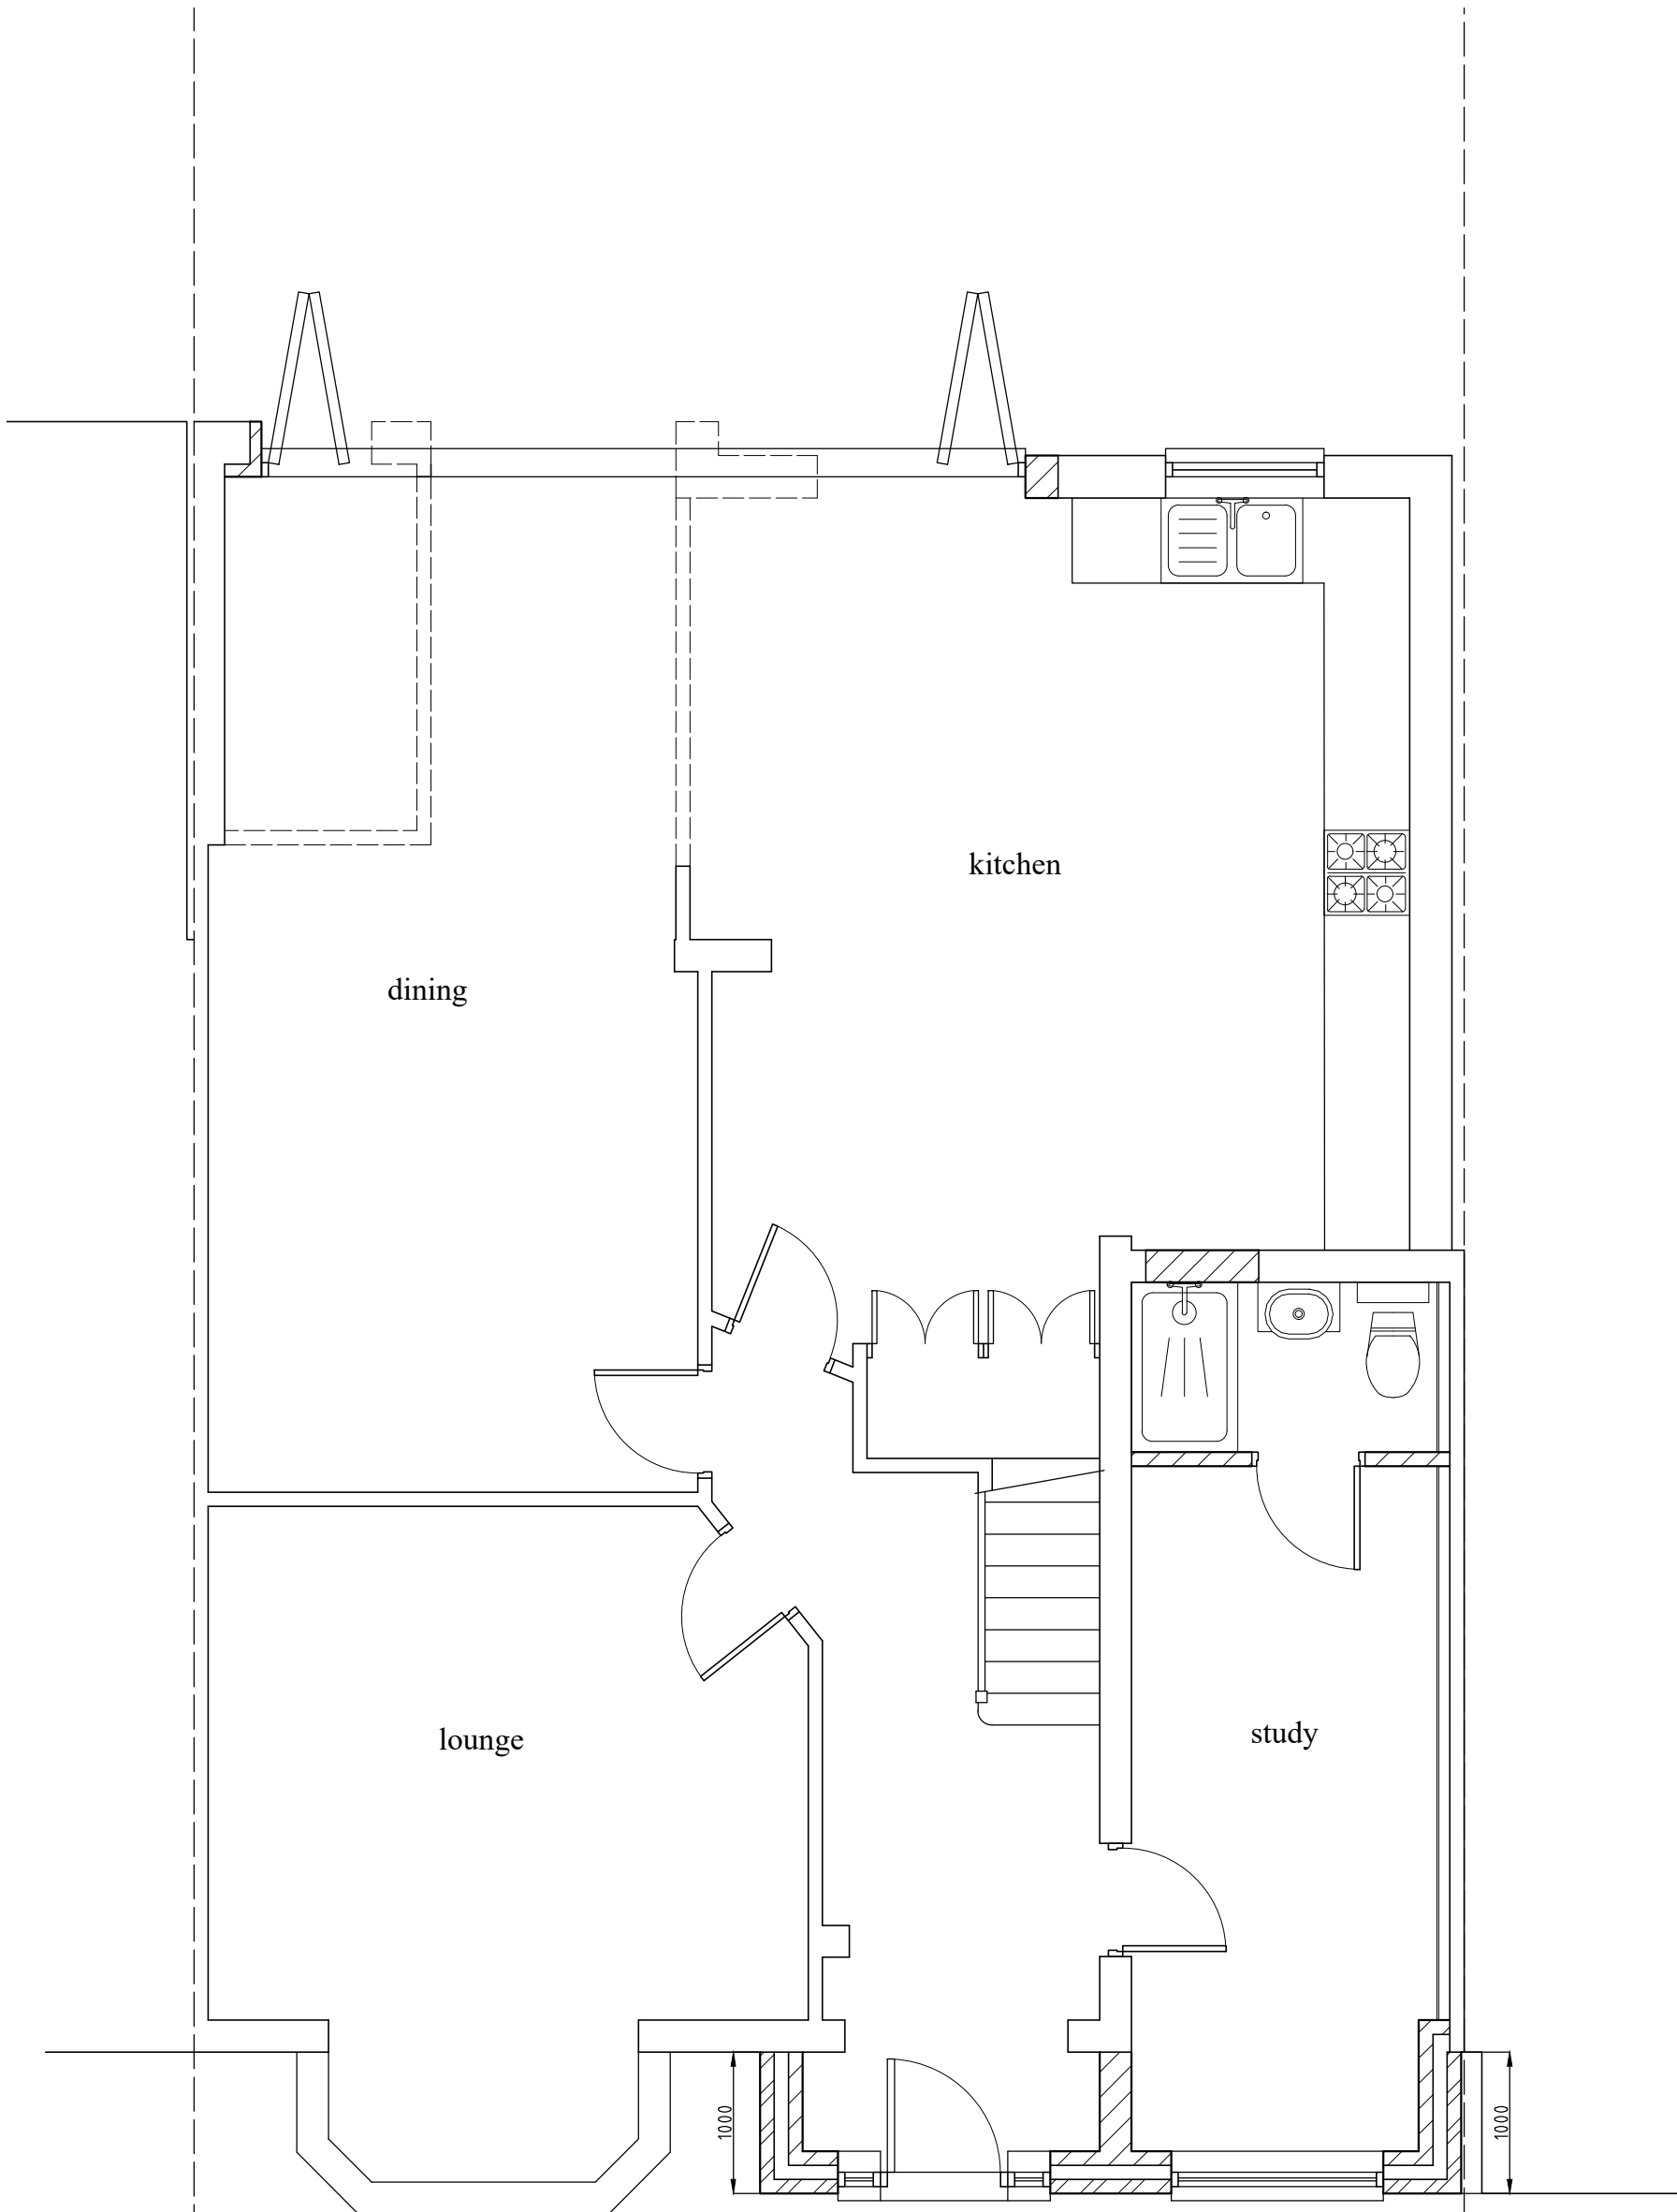


Proposed ground floor

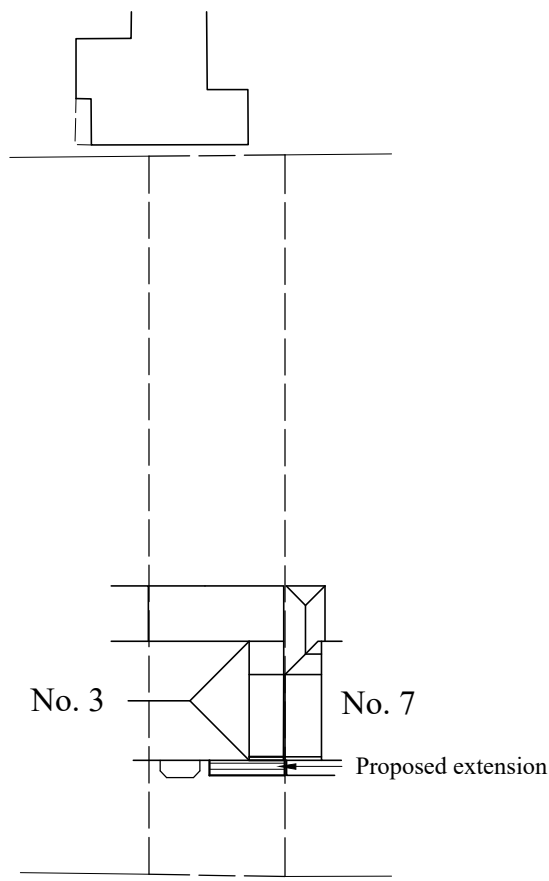

Site plan
1:500



Proposed front elevation

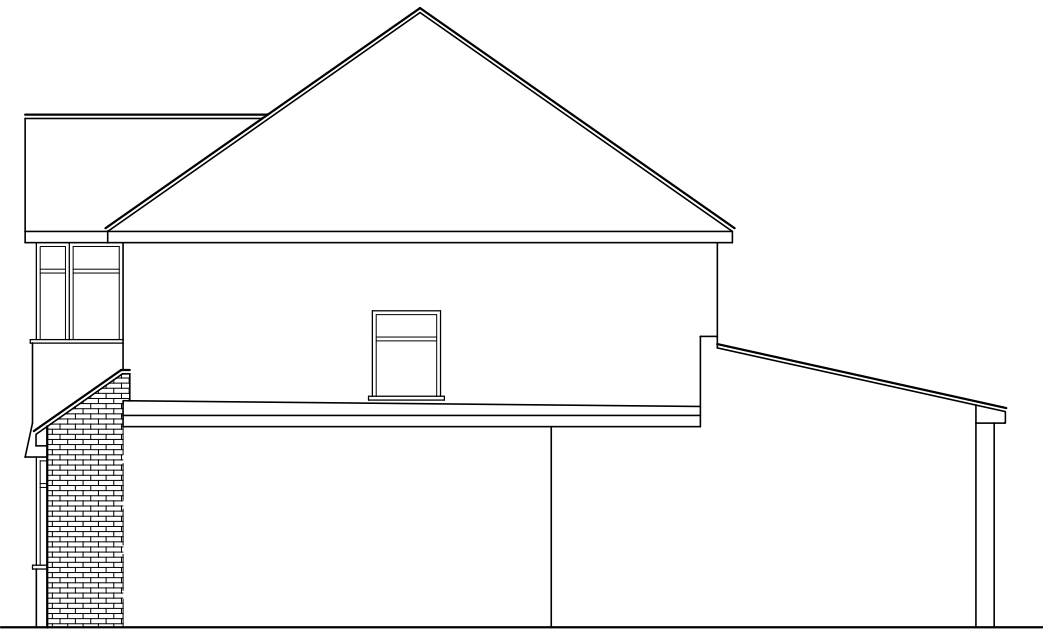

Proposed side elevation



Proposed rear elevation



Revisions:		
ABA Chartered Surveyors 49 The Green, Southall UB2 4AR email:aba@auja.co.uk Tel: 020 8574 3535		
scale 1:50 & 1:100 @A2	title Single storey front extension.	
date 24/08/22		
drg no 2227-pl-01	rev	site 5 Potter Street, Northwood.