



Materials to match existing unless otherwise stated on the drawings.
Any rooflights not to project more than 150mm from the plane of the roof

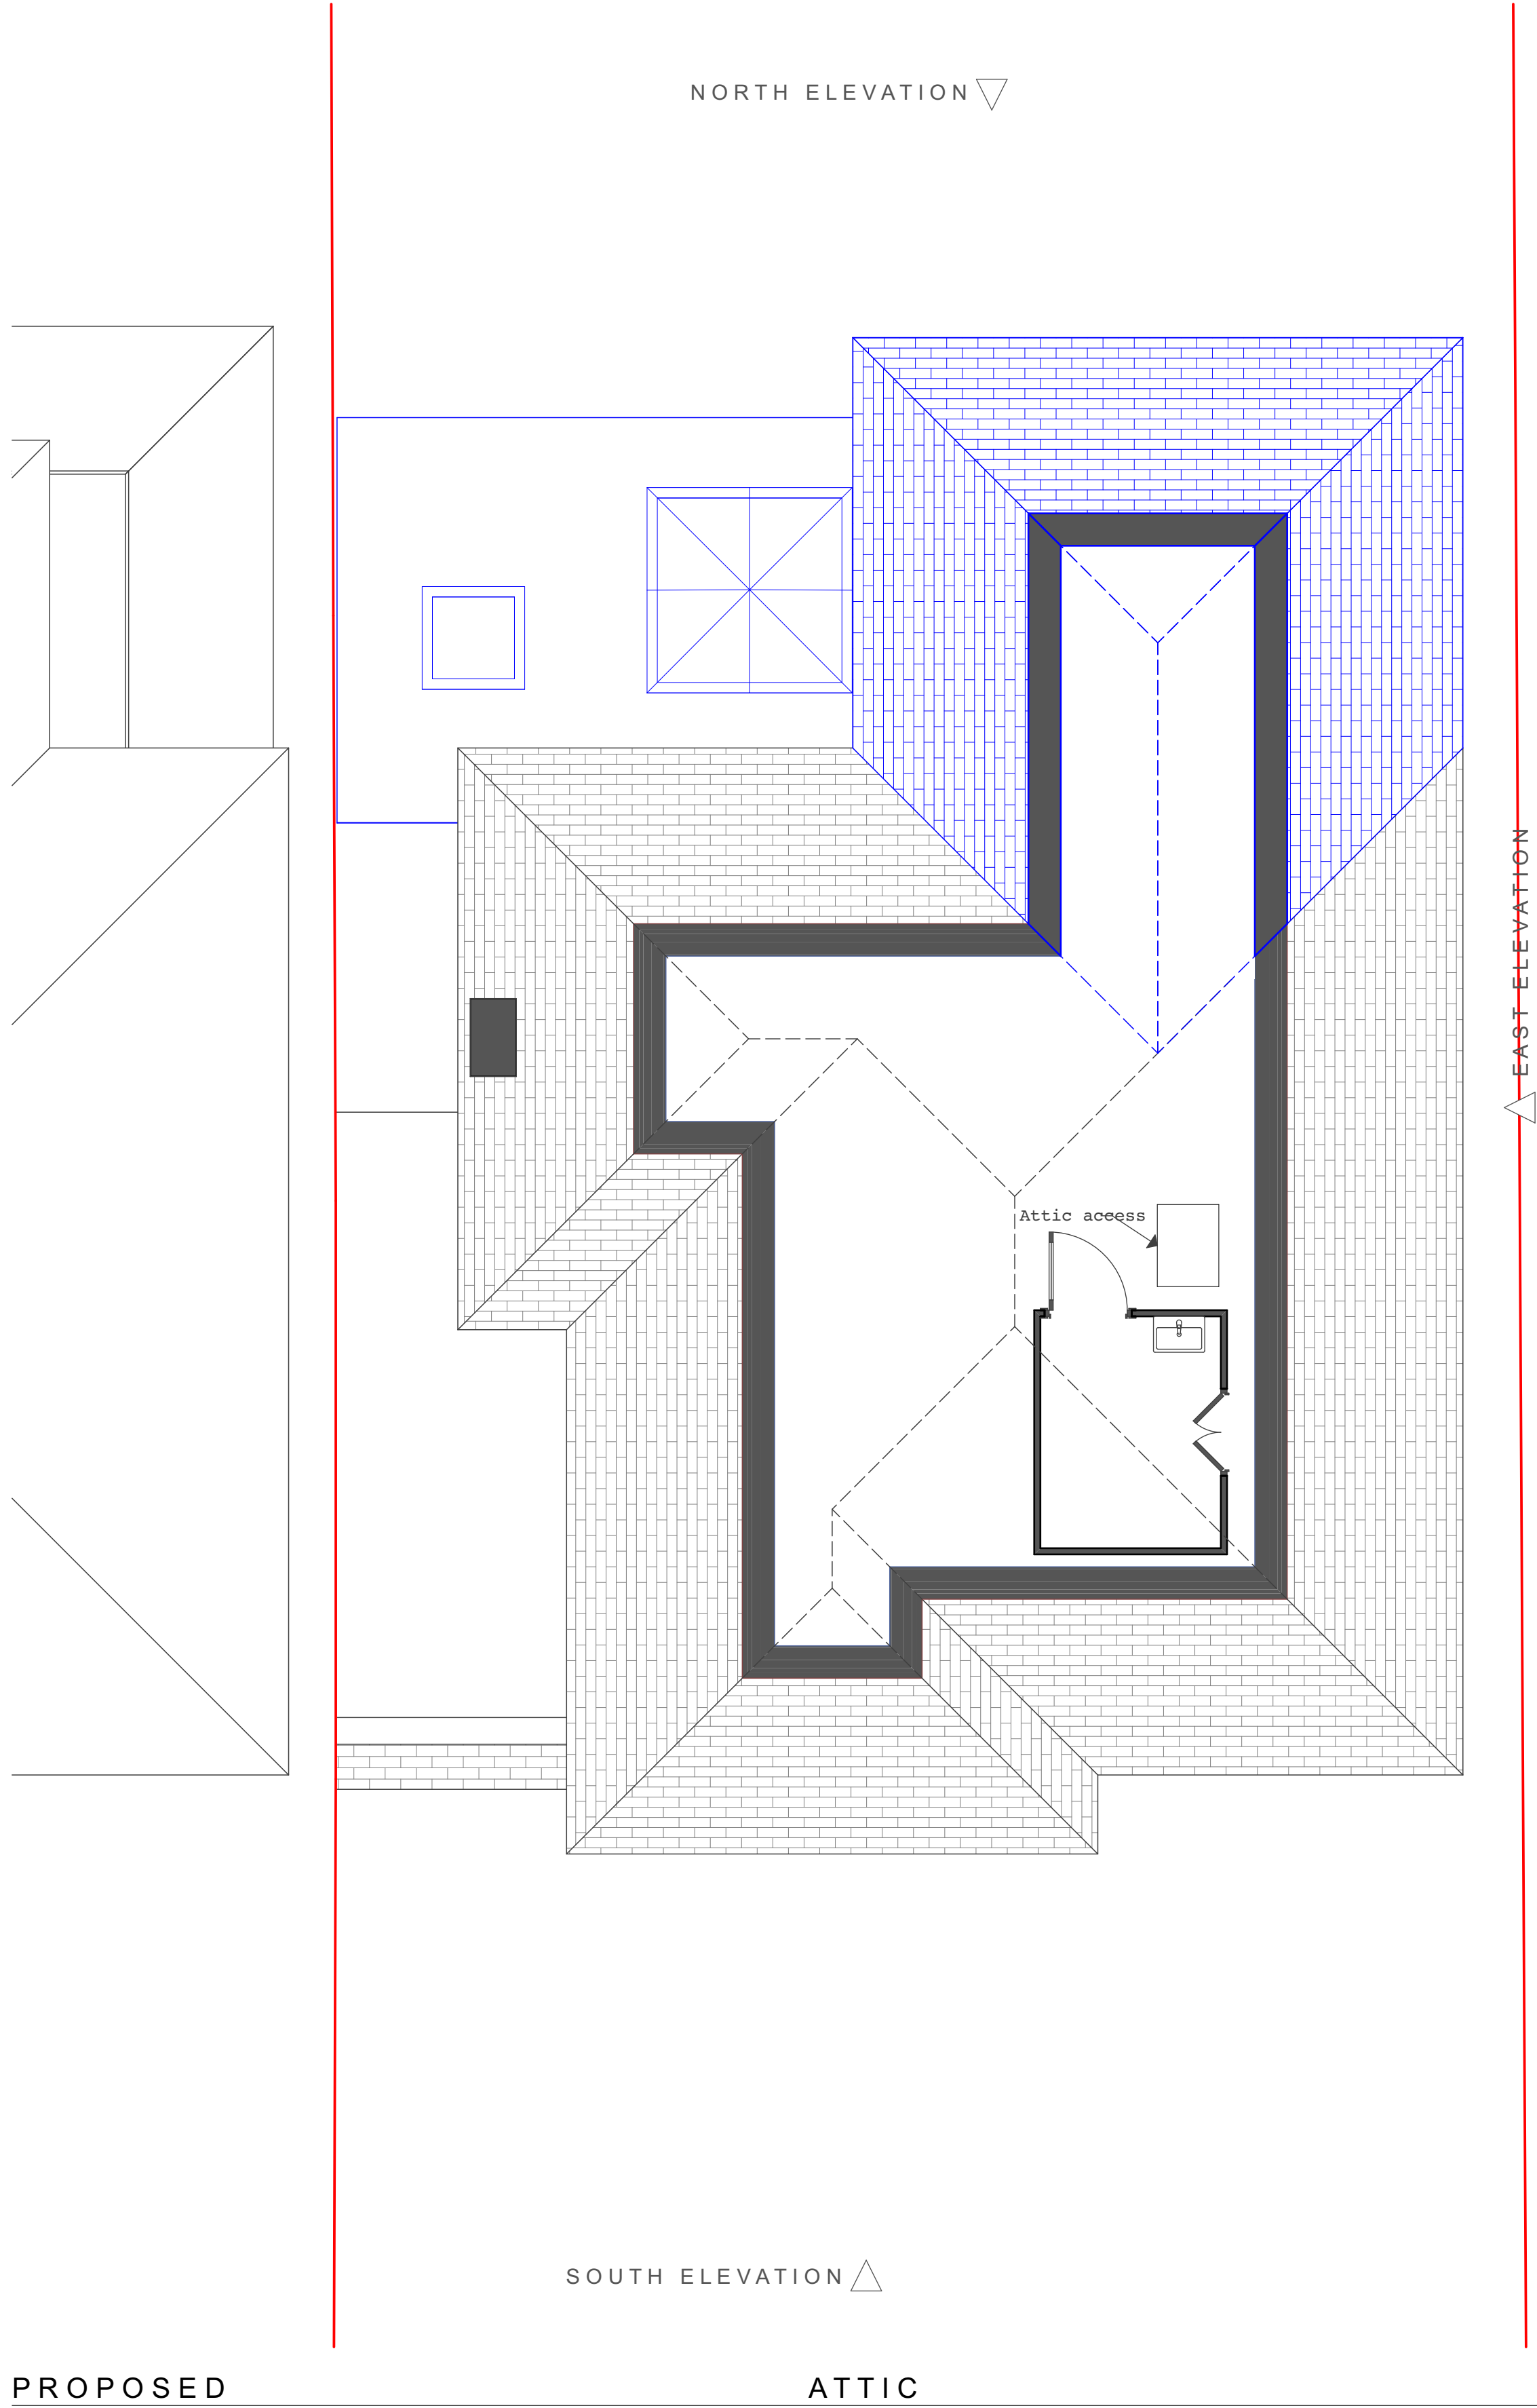

1:50

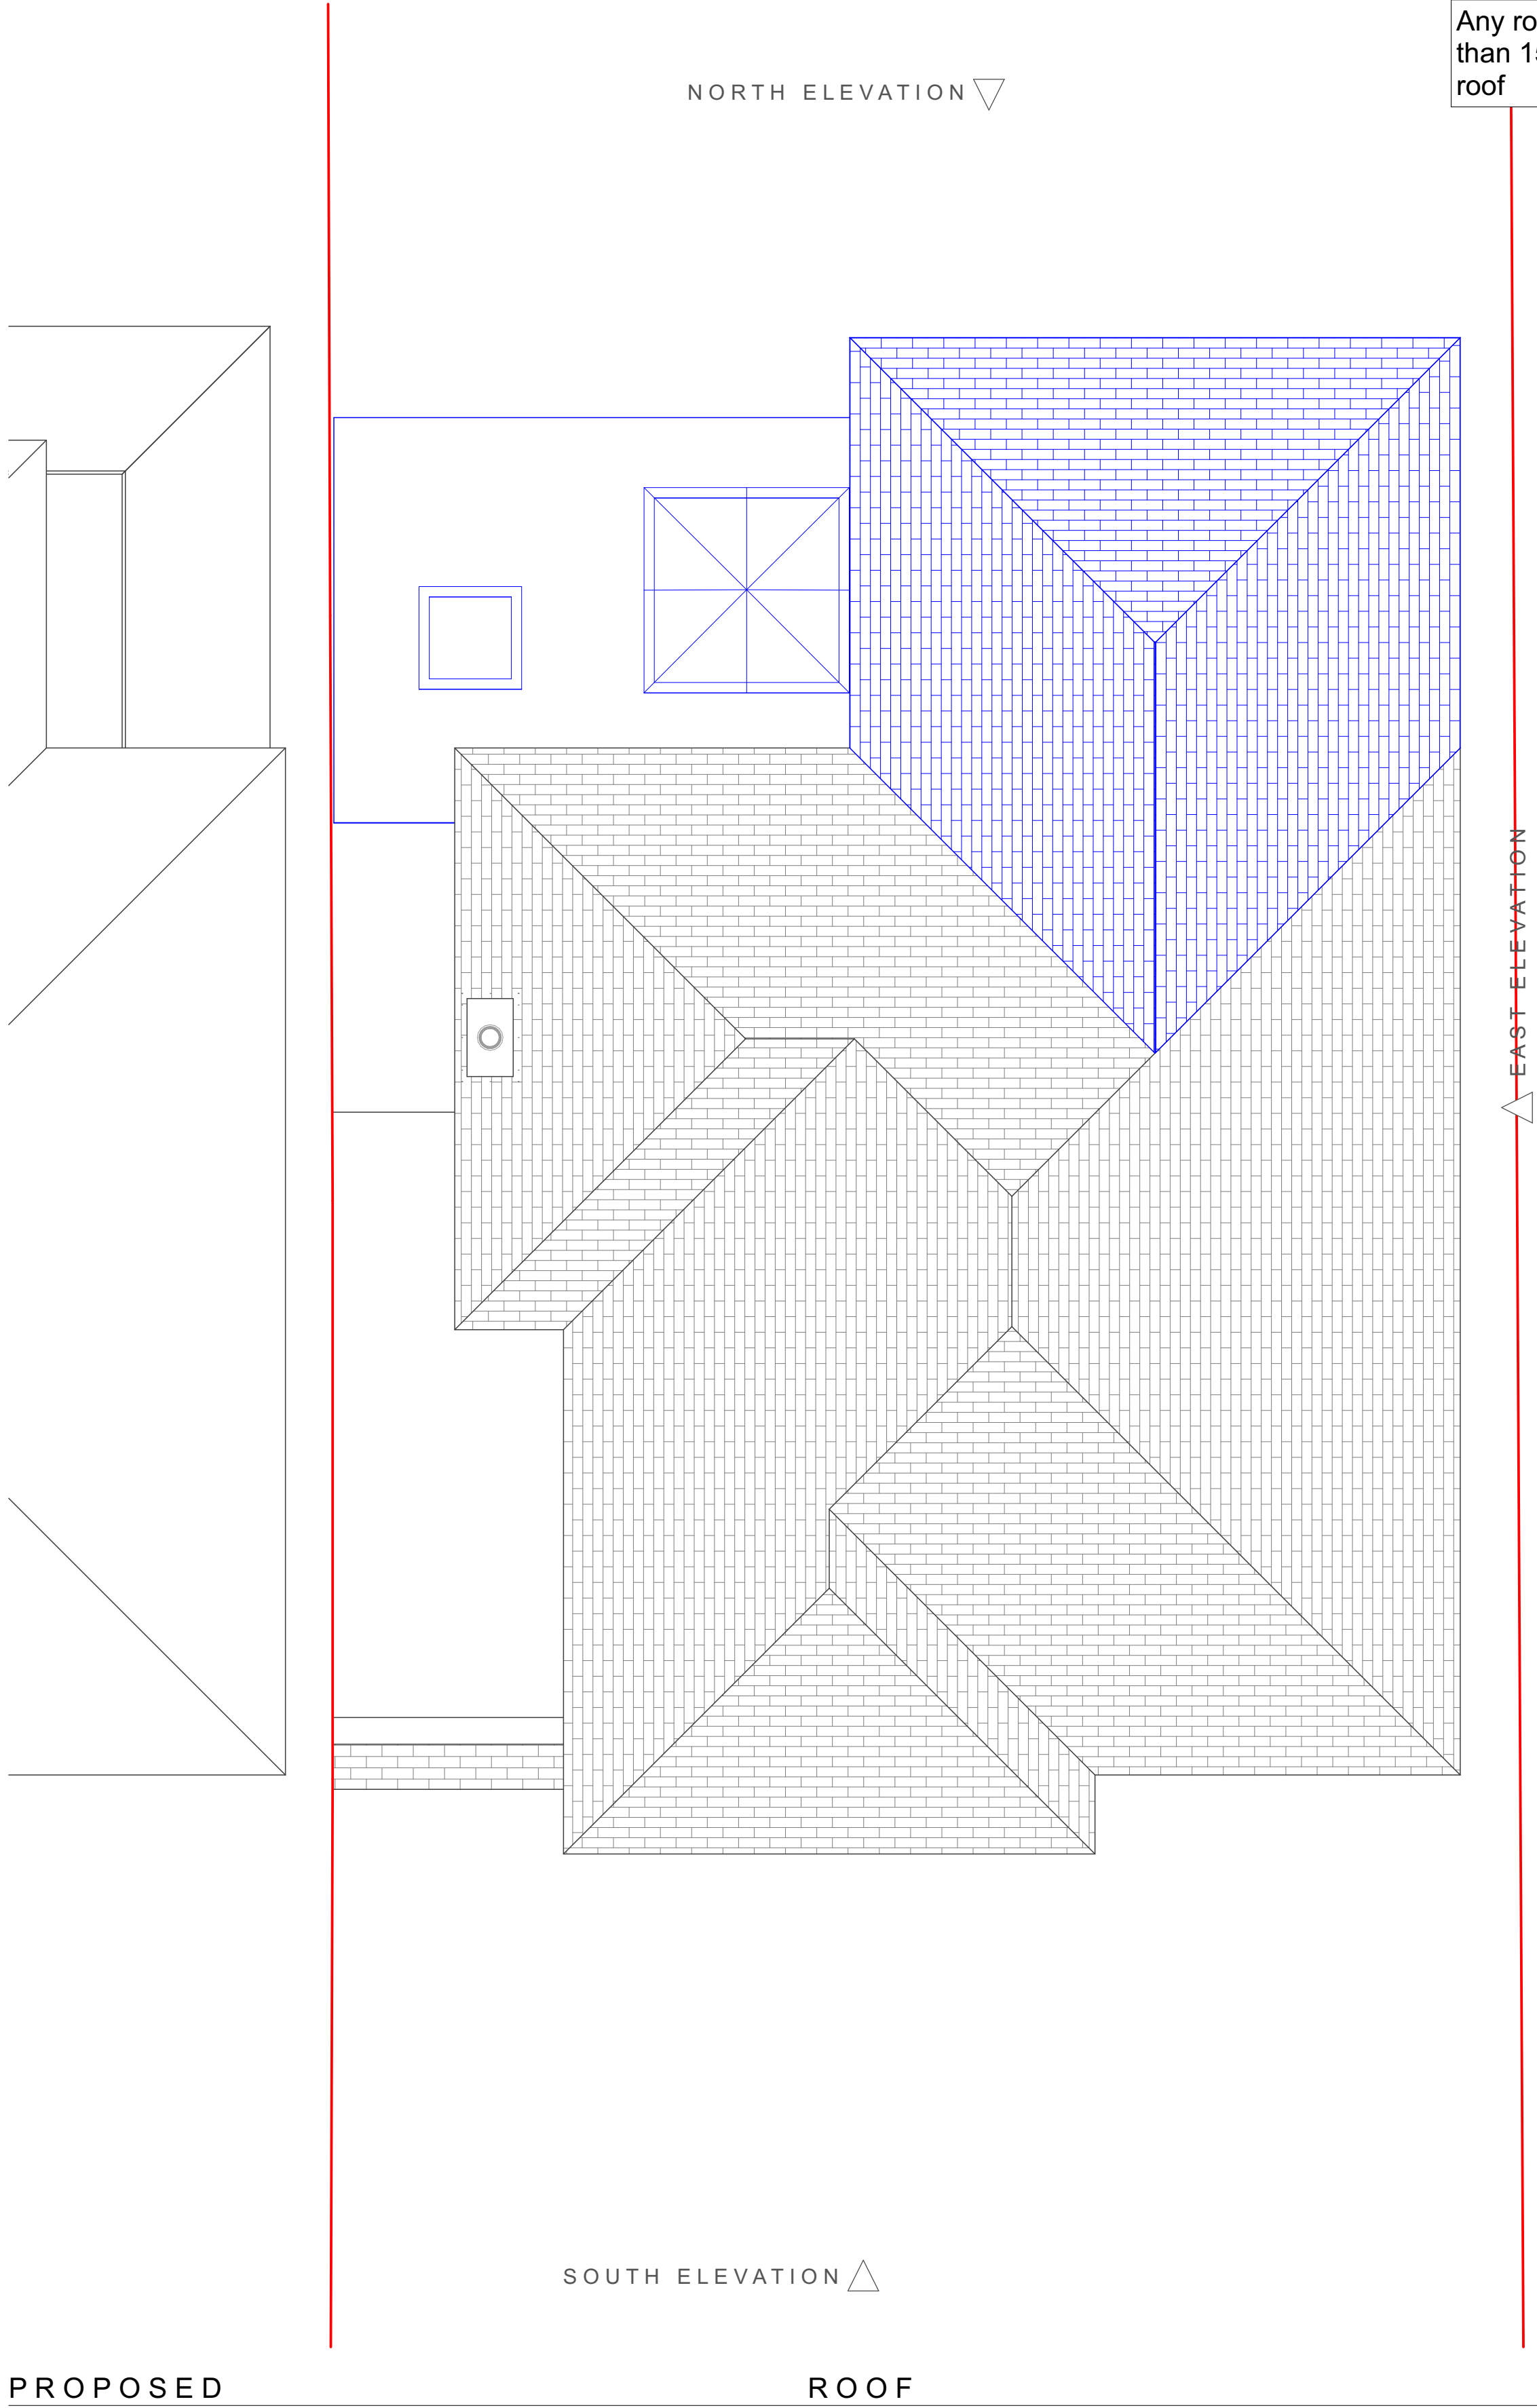


1:50

Looking to extend your home?
Call for a free consultation today;
020 8954 6291
www.yooparchitects.co.uk
YOOP Architects, your local architect



Notes
This drawing is copyright of YOOP Architects.
Drawing for planning purposes, not construction

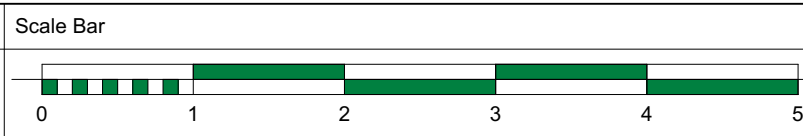

Scale
1:50 @A1
1:100 @A3

Purpose of Issue
PLANNING

Date of Issue
Monday, 23 May 2022


Project
Extension & Refurbishment
94 Evelyn Avenue, Harrow, HA4 8AJ

Project No.
2022/013

Layout Title
PROPOSED ATTIC AND ROOF PLAN

Drawing Number
022/PL/201

Revision

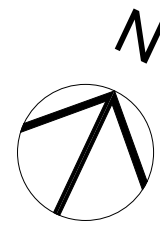

Existing
To be demolished
New