



Notes:



1. Do not scale this drawing
2. All dimensions to be verified on site and any discrepancy reported to the client
3. This drawing to be read in conjunction with all relevant drawings

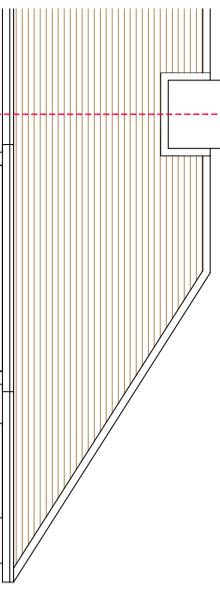

Existing Front Elevation

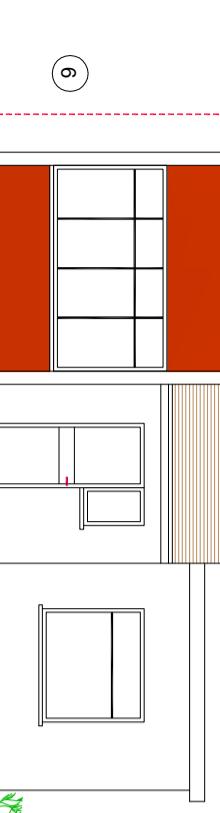

Existing Rear Elevation

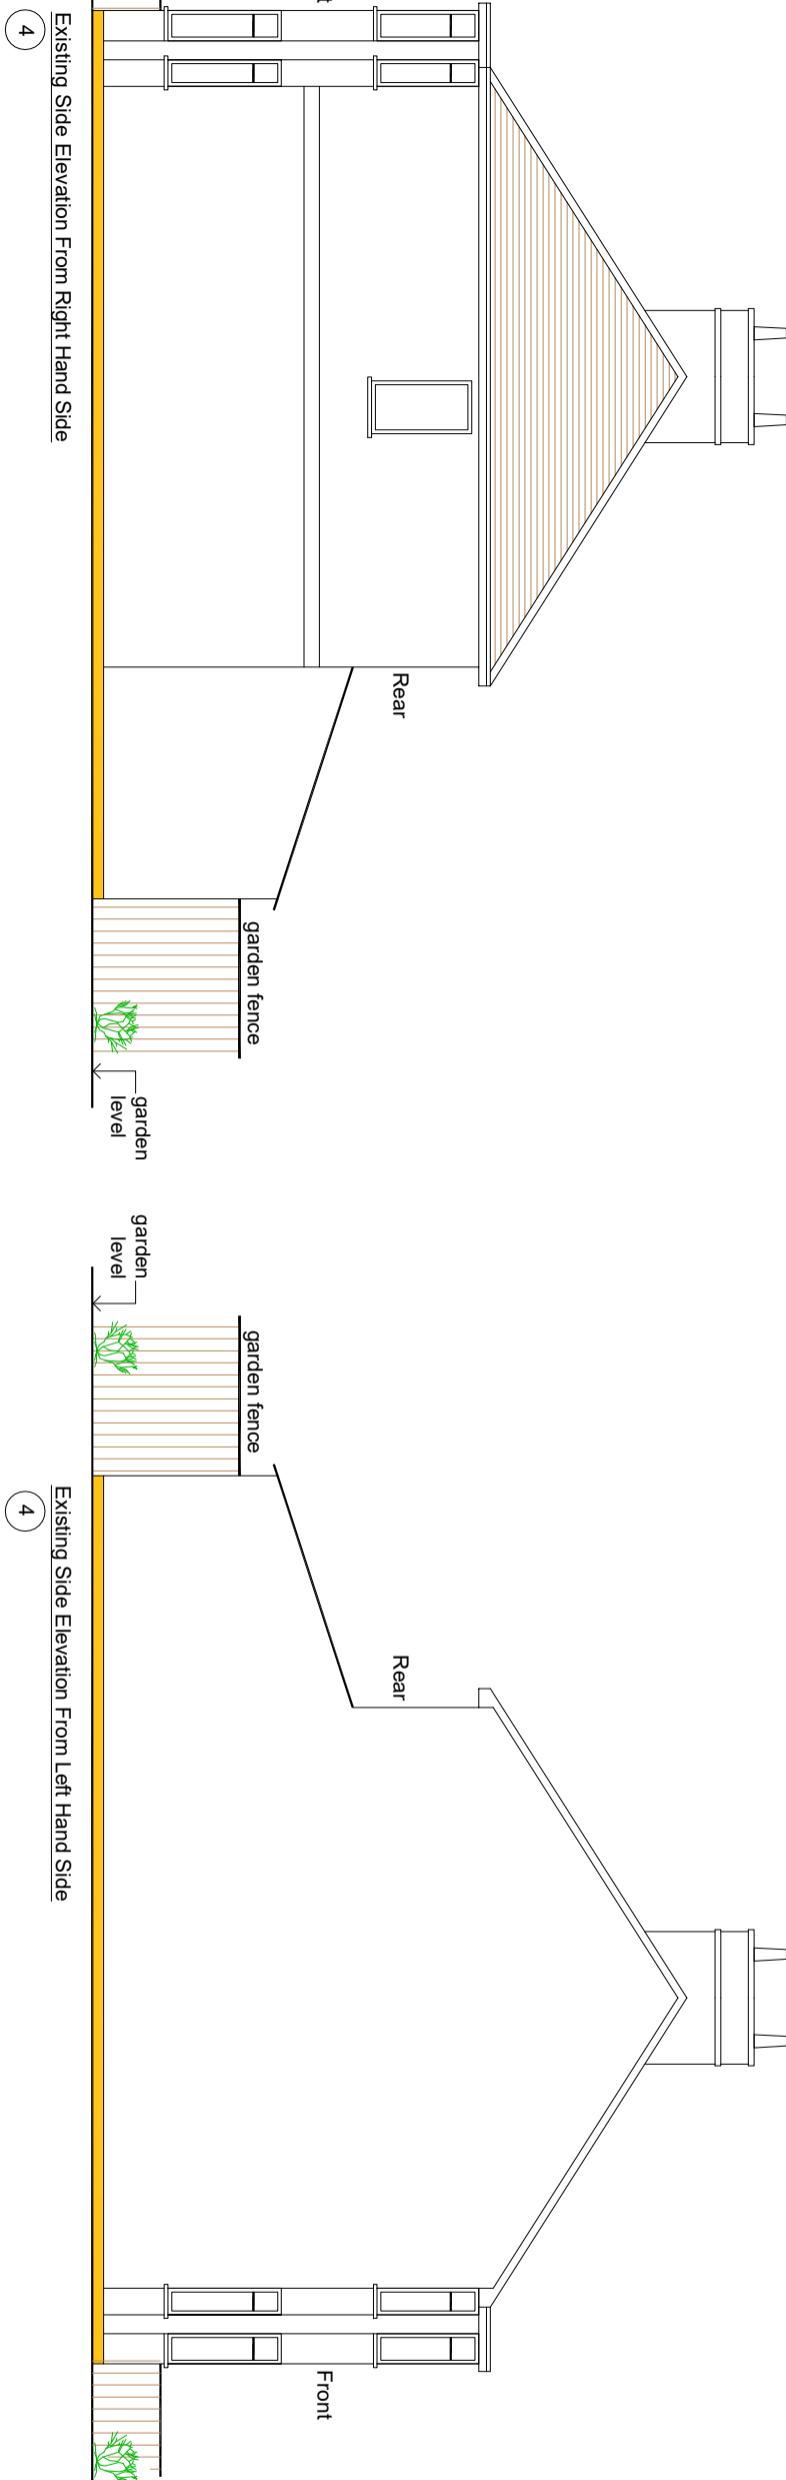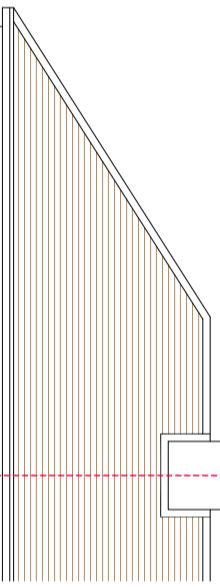

Existing Side Elevation From Right Hand Side

Existing Side Elevation From Left Hand Side

④

Proposed Loft Conversion:

A	Planning Issue	09.09.23	RS
REV	AMENDMENT	DATE	CRKO

client/builder to liaise with local water board for any new works on or within the public sewer or drain runs and obtain approval from the local authority prior to commencement of any works

Scale Bar

0 1m 2m 3m

CLIENT
Mr. Gurbir Singh
PROJECT
4 Stirring Road
Hayes (Middlesex)
UB3 3AQ

DRAWING TITLE
Proposed Loft Conversion
Existing Elevations
Sheet 2