


LOCATION PLAN
Scale 1:1250 at A3

0 25 50

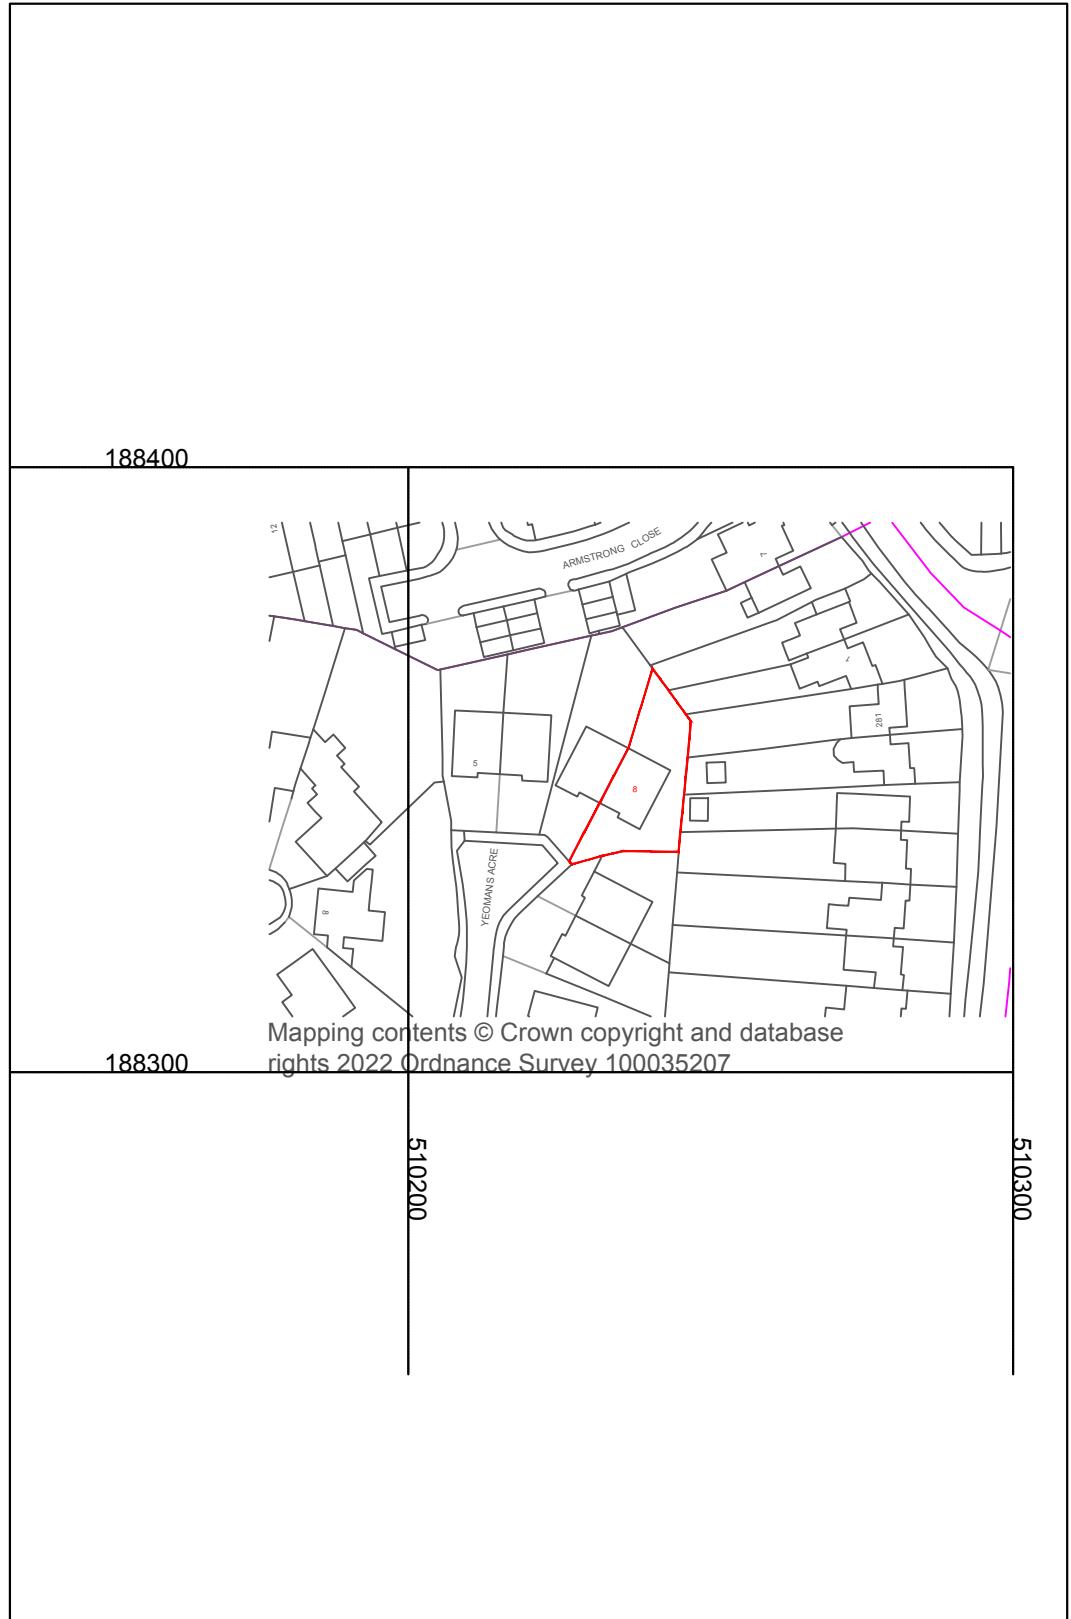

EXISTING SITE PLAN
Scale 1:200 at A3

0 2 5 10

