


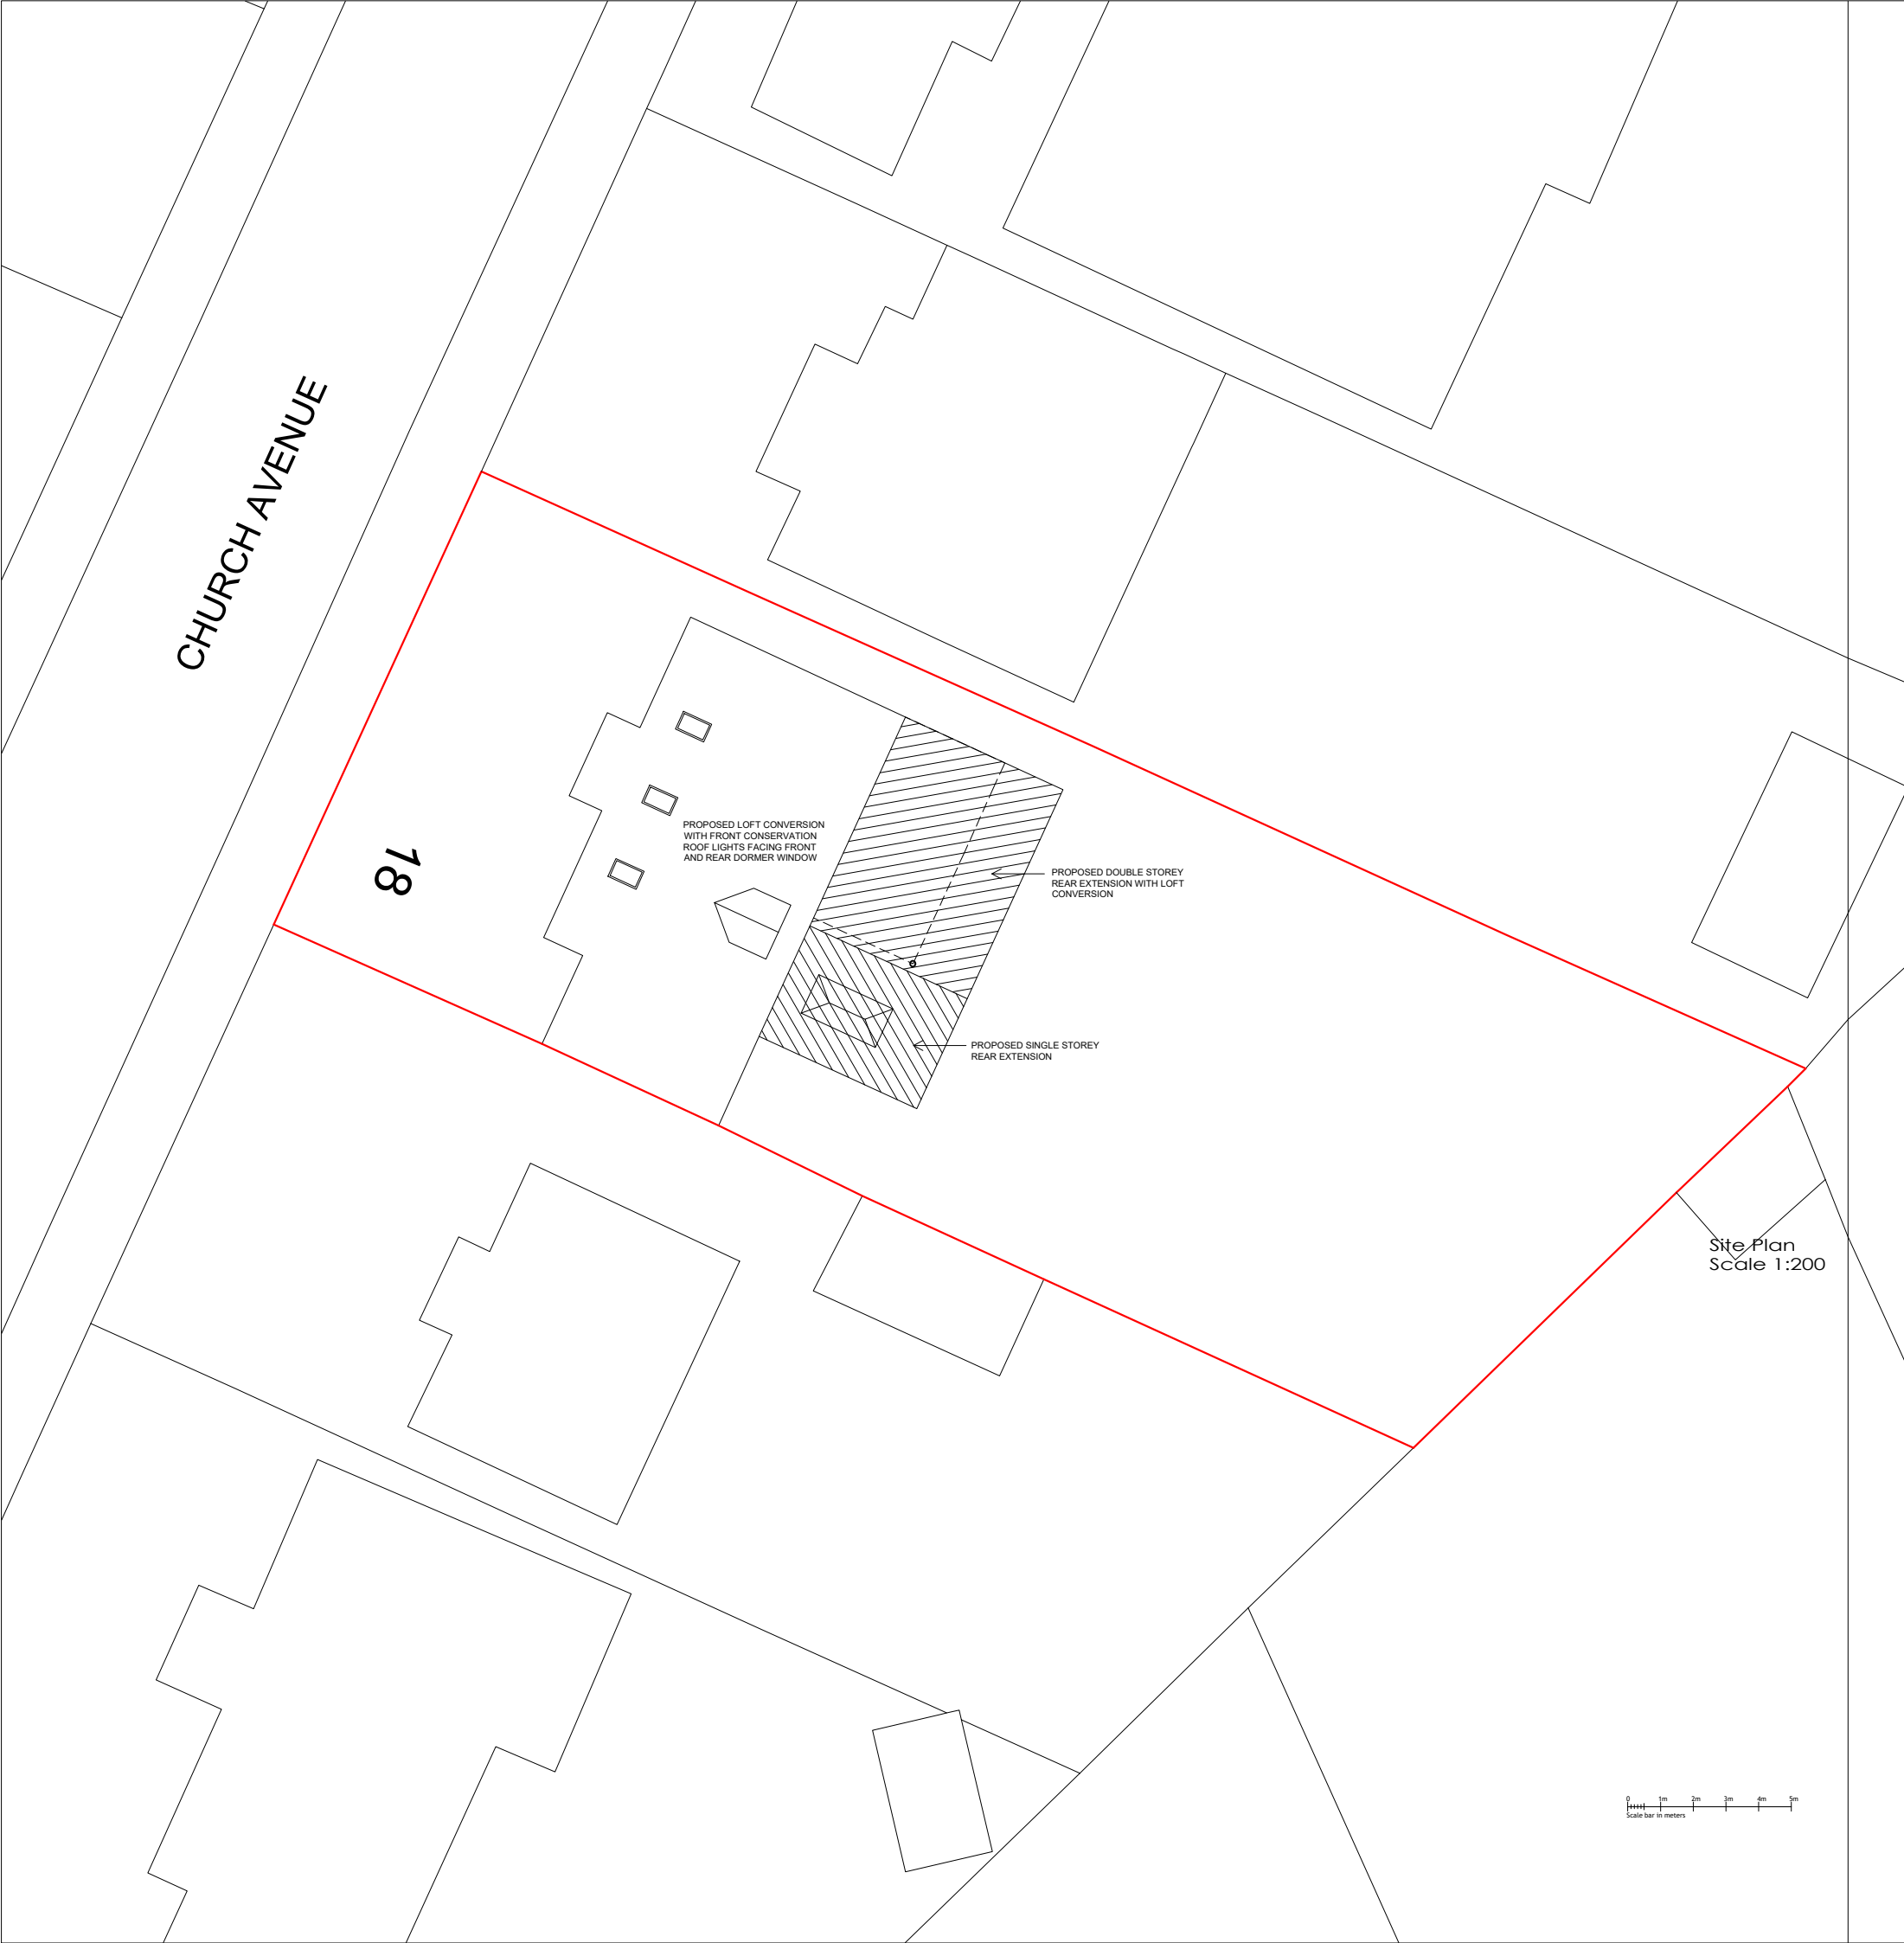

CHURCH AVENUE


18

PROPOSED LOFT CONVERSION
WITH FRONT CONSERVATION
ROOF LIGHTS FACING FRONT
AND REAR DORMER WINDOW

PROPOSED DOUBLE STOREY
REAR EXTENSION WITH LOFT
CONVERSION

PROPOSED SINGLE STOREY
REAR EXTENSION

Site Plan
Scale 1:200

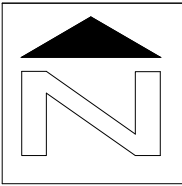

Rev	Date	Description



Location Plan
Scale 1:1250

The client have been advised to sign off the party wall prior starting any work on site.
This drawing and the building works depicted are the copyright of the practice and may not be reproduced except by written permission.
All dimensions are to be checked on site prior to construction.

Ms Master Design Studio
Chartered Architectural Technologist, Building Design and Development Consultant
16-17 CAROLINE STREET, JEWELLERY QUARTER
BIRMINGHAM B3 1TS
Tel: 0121 212 2299
e-mail : info@masterdesignstudio.co.uk

PLANNING

Client : MR. MAGON

Project : Residential Extension

Project Address : 18 Church Avenue Ruislip
Middlesex
HA4 7HT

Dwg. Title: Proposed Site and Location plan

Dwg. No.: 22:529:P01rev:	Drwn by: ASB
Scale: 1/ 200 , 1250@ A3	Date: 24:02:22