

MICHAEL OAKES ARCHITECTS LTD.


Michael Oakes (Director) B.A. Hons Arch, Dipl. Arch, Registered Architect

REGISTERED ARCHITECTS, DESIGNERS + ILLUSTRATORS


Telephone: 01895 235089 - E-mail: michaeloakesarchitect@googlemail.com



Site Location Plan

 

Block Plan

 

Address

86 High Street,
Harefield, UB9 6BZ

Client

Glen and Sam Madison

Date

July 2024

Drawing Title

Location + Block Plan

Project no./ Stage/

0426- PLA-

Drawing no./ Revision

50_B

Revision notes:

A - First Issue
B - Roof Updated 30.09.24

NOTE!
Some boundaries are not shown for clarity

MICHAEL OAKES ARCHITECTS LTD.

Michael Oakes (Director) B.A. Hons Arch, Dipl. Arch, Registered Architect




REGISTERED ARCHITECTS, DESIGNERS + ILLUSTRATORS

Telephone: 01895 235089 - E-mail: michaeloakesarchitect@googlemail.com

KEY

 = Proposed structure

 = Existing structure removed

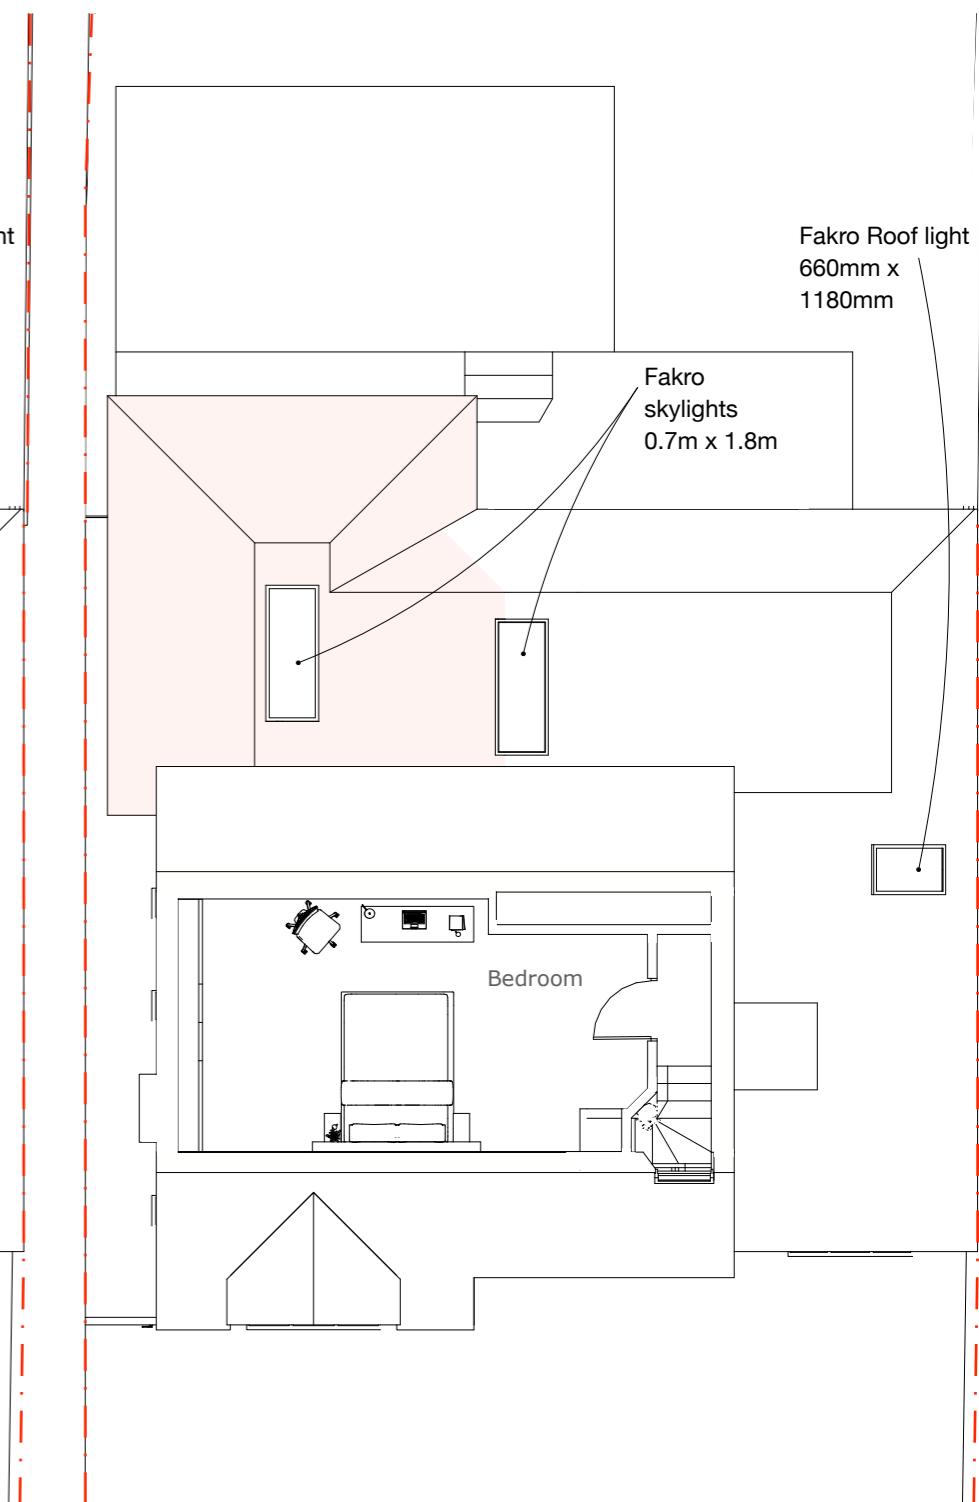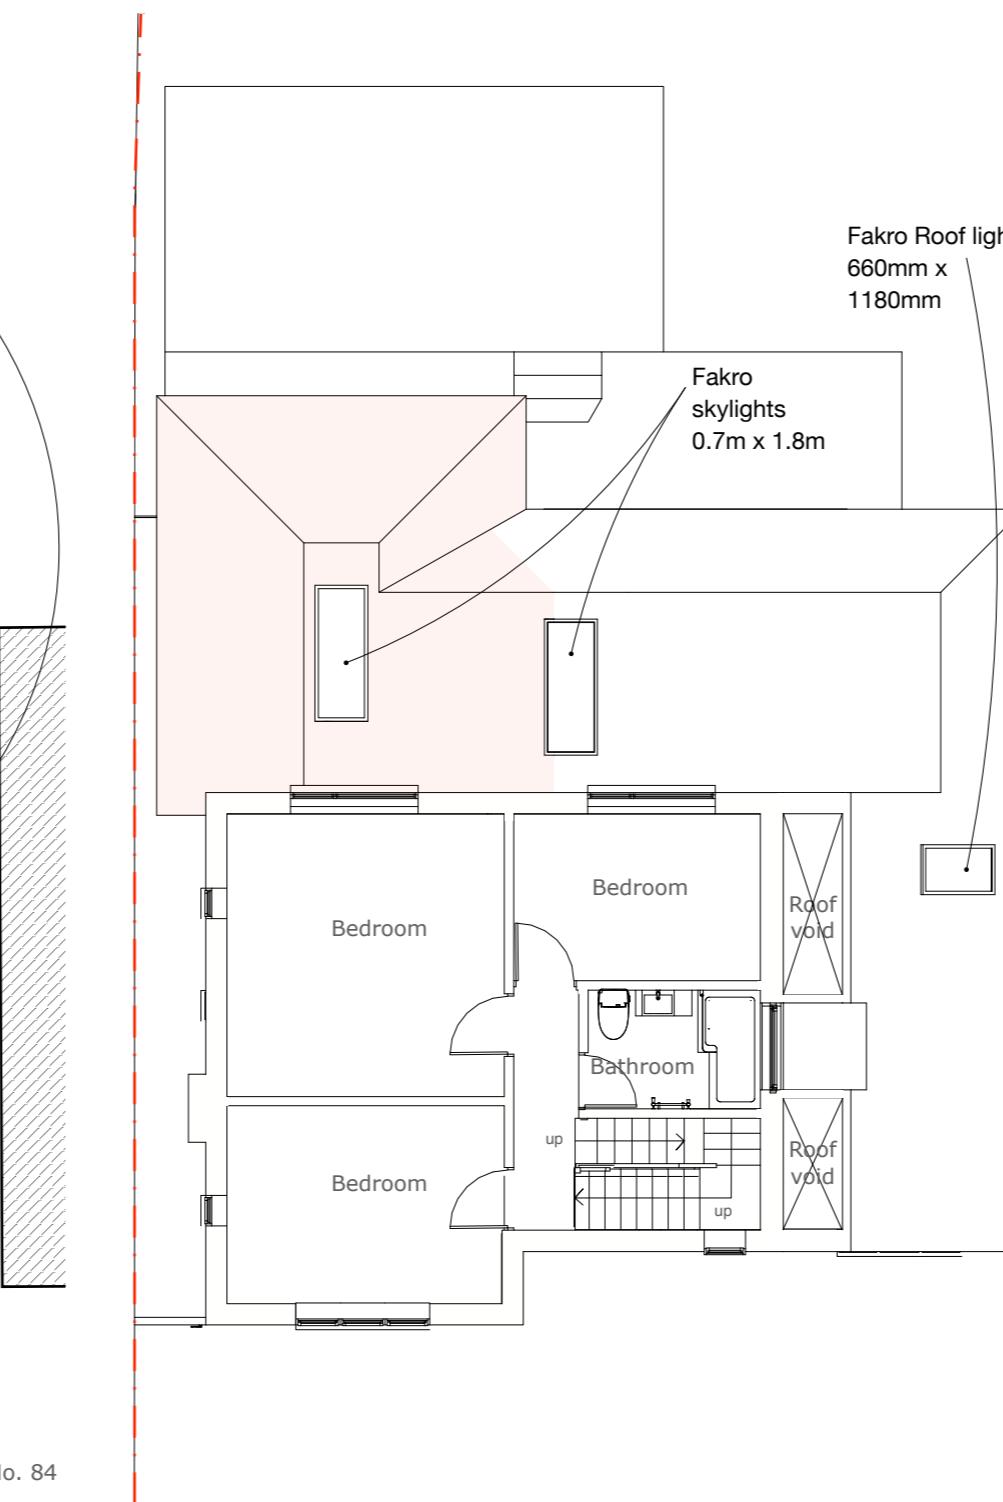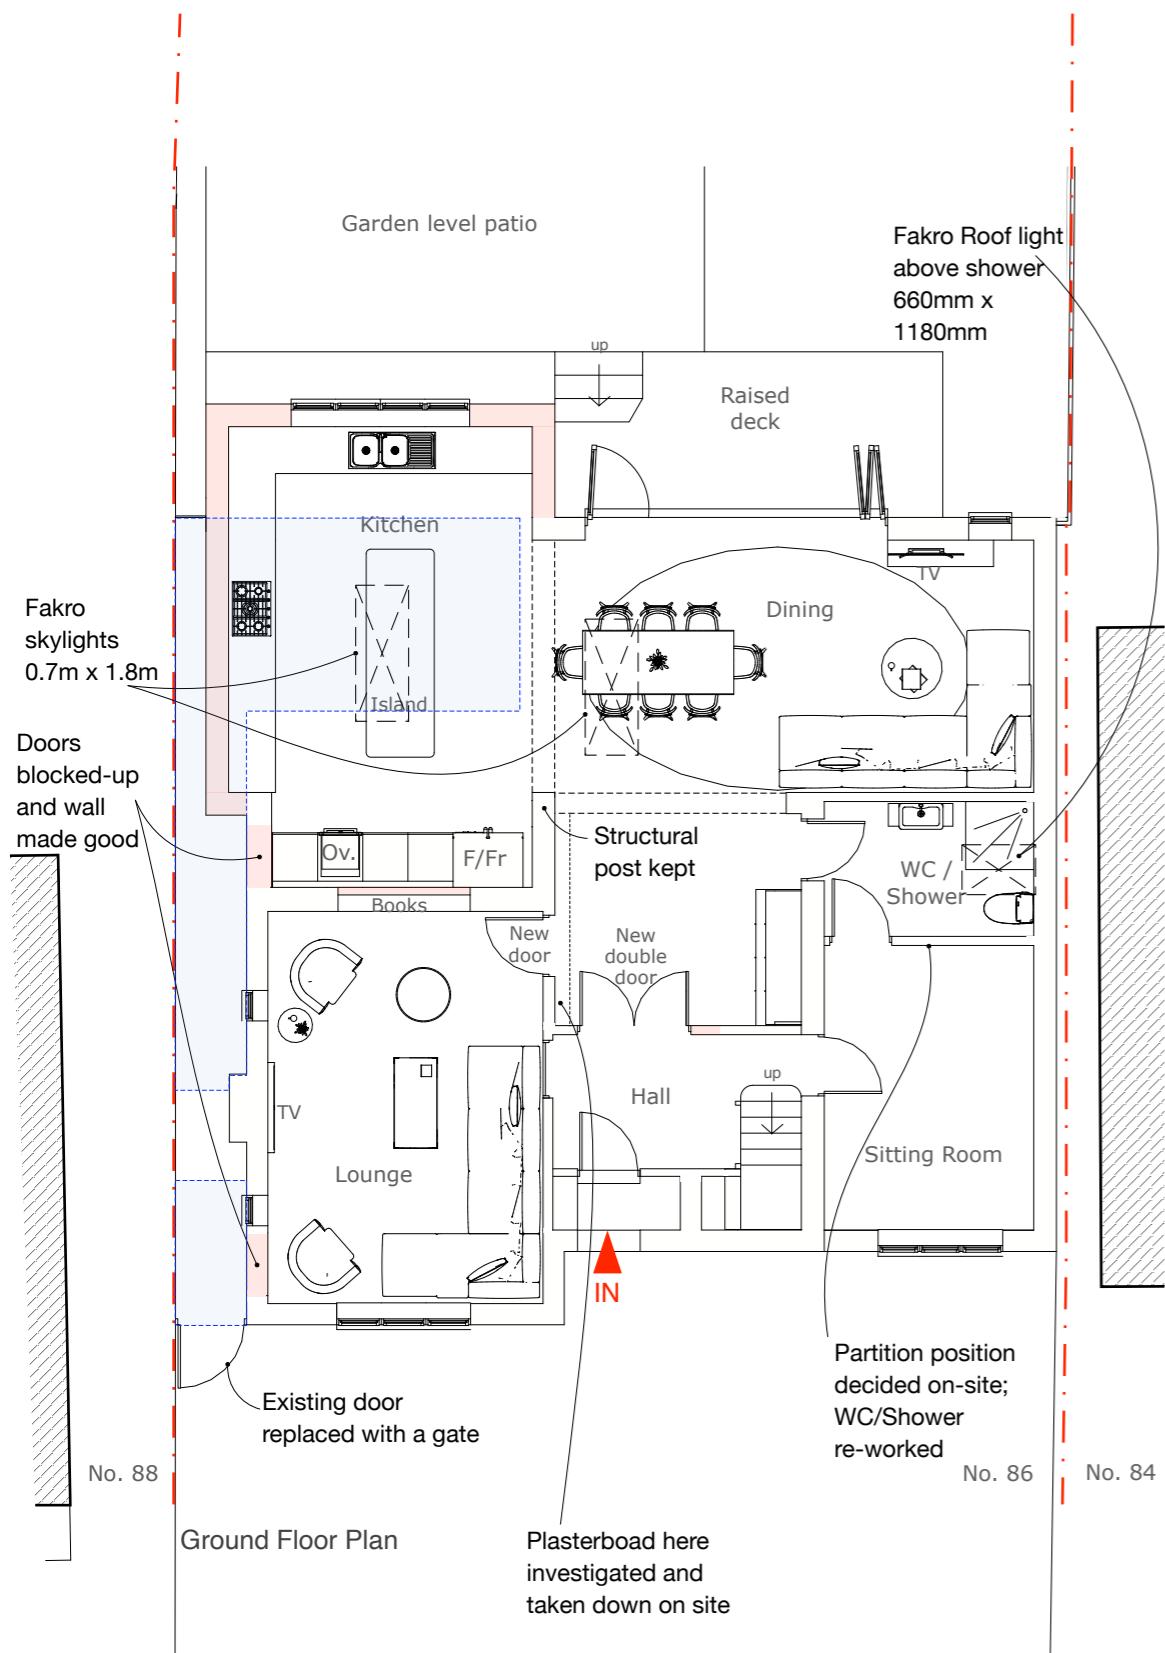

Address

86 High Street,
Harefield, UB9 6BZ

Client

Glen and Sam Madison

Date

July 2024

Drawing Title

As Proposed
Floor Plans

Project no./ Stage/

0426- PLA-

Drawing no./ Revision

51_A

Revision notes:

A - First Issue
B - Roof Updated 30.09.24

Drawn by: RA+IG



1:100 @ A3

0 1 2 3 4 5 10m

NOTE!
Some boundaries are not shown for clarity

MICHAEL OAKES ARCHITECTS LTD.

Michael Oakes (Director) B.A. Hons Arch, Dipl. Arch, Registered Architect

REGISTERED ARCHITECTS, DESIGNERS + ILLUSTRATORS

Telephone: 01895 235089 - E-mail: michaeloakesarchitect@googlemail.com

KEY

 = Proposed structure

 = Existing structure removed



Roof Plan

Address

86 High Street,
Harefield, UB9 6BZ

Client

Glen and Sam Madison

Date

July 2024



1:200 @ A3 / 1:100 @ A1

0 5 10 20m

Drawing Title

As Proposed
Floor Plans

Project no./ Stage/

0426- PLA-

Drawing no./ Revision

52_B

Revision notes:

A - First Issue
B - Roof Updated 30.09.24

Drawn by: RA+IG

MICHAEL OAKES ARCHITECTS LTD.

Michael Oakes (Director) B.A. Hons Arch, Dipl. Arch, Registered Architect

REGISTERED ARCHITECTS, DESIGNERS + ILLUSTRATORS

Telephone: 01895 235089 - E-mail: michaeloakesarchitect@googlemail.com

KEY

 = Proposed structure

 = Existing structure removed



Address

86 High Street,
Harefield, UB9 6BZ

Client

Glen and Sam Madison

Date

July 2024

1:100 @ A3

0 1 2 3 4 5 10m

Drawing Title

As Proposed
Elevations

Project no./ Stage/

0426- PLA-

Drawing no./ Revision

53_B

Revision notes:

A - First Issue
B - Roof Updated 30.09.24

Drawn by: RA+IG