

MICHAEL OAKES ARCHITECTS LTD.


Michael Oakes (Director) B.A. Hons Arch, Dipl. Arch, Registered Architect

REGISTERED ARCHITECTS, DESIGNERS + ILLUSTRATORS


Telephone: 01895 235089 - E-mail: michaeloakesarchitect@googlemail.com



Site Location Plan

 

Block Plan

 

Address

86 High Street,
Harefield, UB9 6BZ

Client

Glen and Sam Madison

Date

July 2024

Drawing Title

Location + Block Plan

Project no./ Stage/

0426- PLA-

Drawing no./ Revision

01_B

Revision notes:

A - First Issue
B - Roof Updated 30.09.24

Drawn by: RA

MICHAEL OAKES ARCHITECTS LTD.


Michael Oakes (Director) B.A. Hons Arch, Dipl. Arch, Registered Architect

REGISTERED ARCHITECTS, DESIGNERS + ILLUSTRATORS

Telephone: 01895 235089 - E-mail: michaeloakesarchitect@googlemail.com



Views from Harefield High Street.

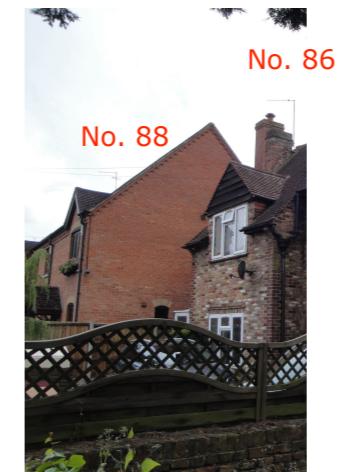

Views from rear garden towards 86 High Street.



Views from rear of property (Dovedale Close).



Address

86 High Street,
Harefield, UB9 6BZ

Client

Glen and Sam Madison

Date

July 2024

Drawing Title

Site Photos

Photos Taken on 09.02.24; 14.06.24; 25.09.24

Project no./ Stage/

0426- PLA-

Drawing no./ Revision

02_B

Revision notes:

A - First Issue
B - Roof Updated 30.09.24

Drawn by: RA


NOTE!
Some boundaries are not shown for clarity

MICHAEL OAKES ARCHITECTS LTD.

Michael Oakes (Director) B.A. Hons Arch, Dipl. Arch, Registered Architect

REGISTERED ARCHITECTS, DESIGNERS + ILLUSTRATORS

Telephone: 01895 235089 - E-mail: michaeloakesarchitect@googlemail.com

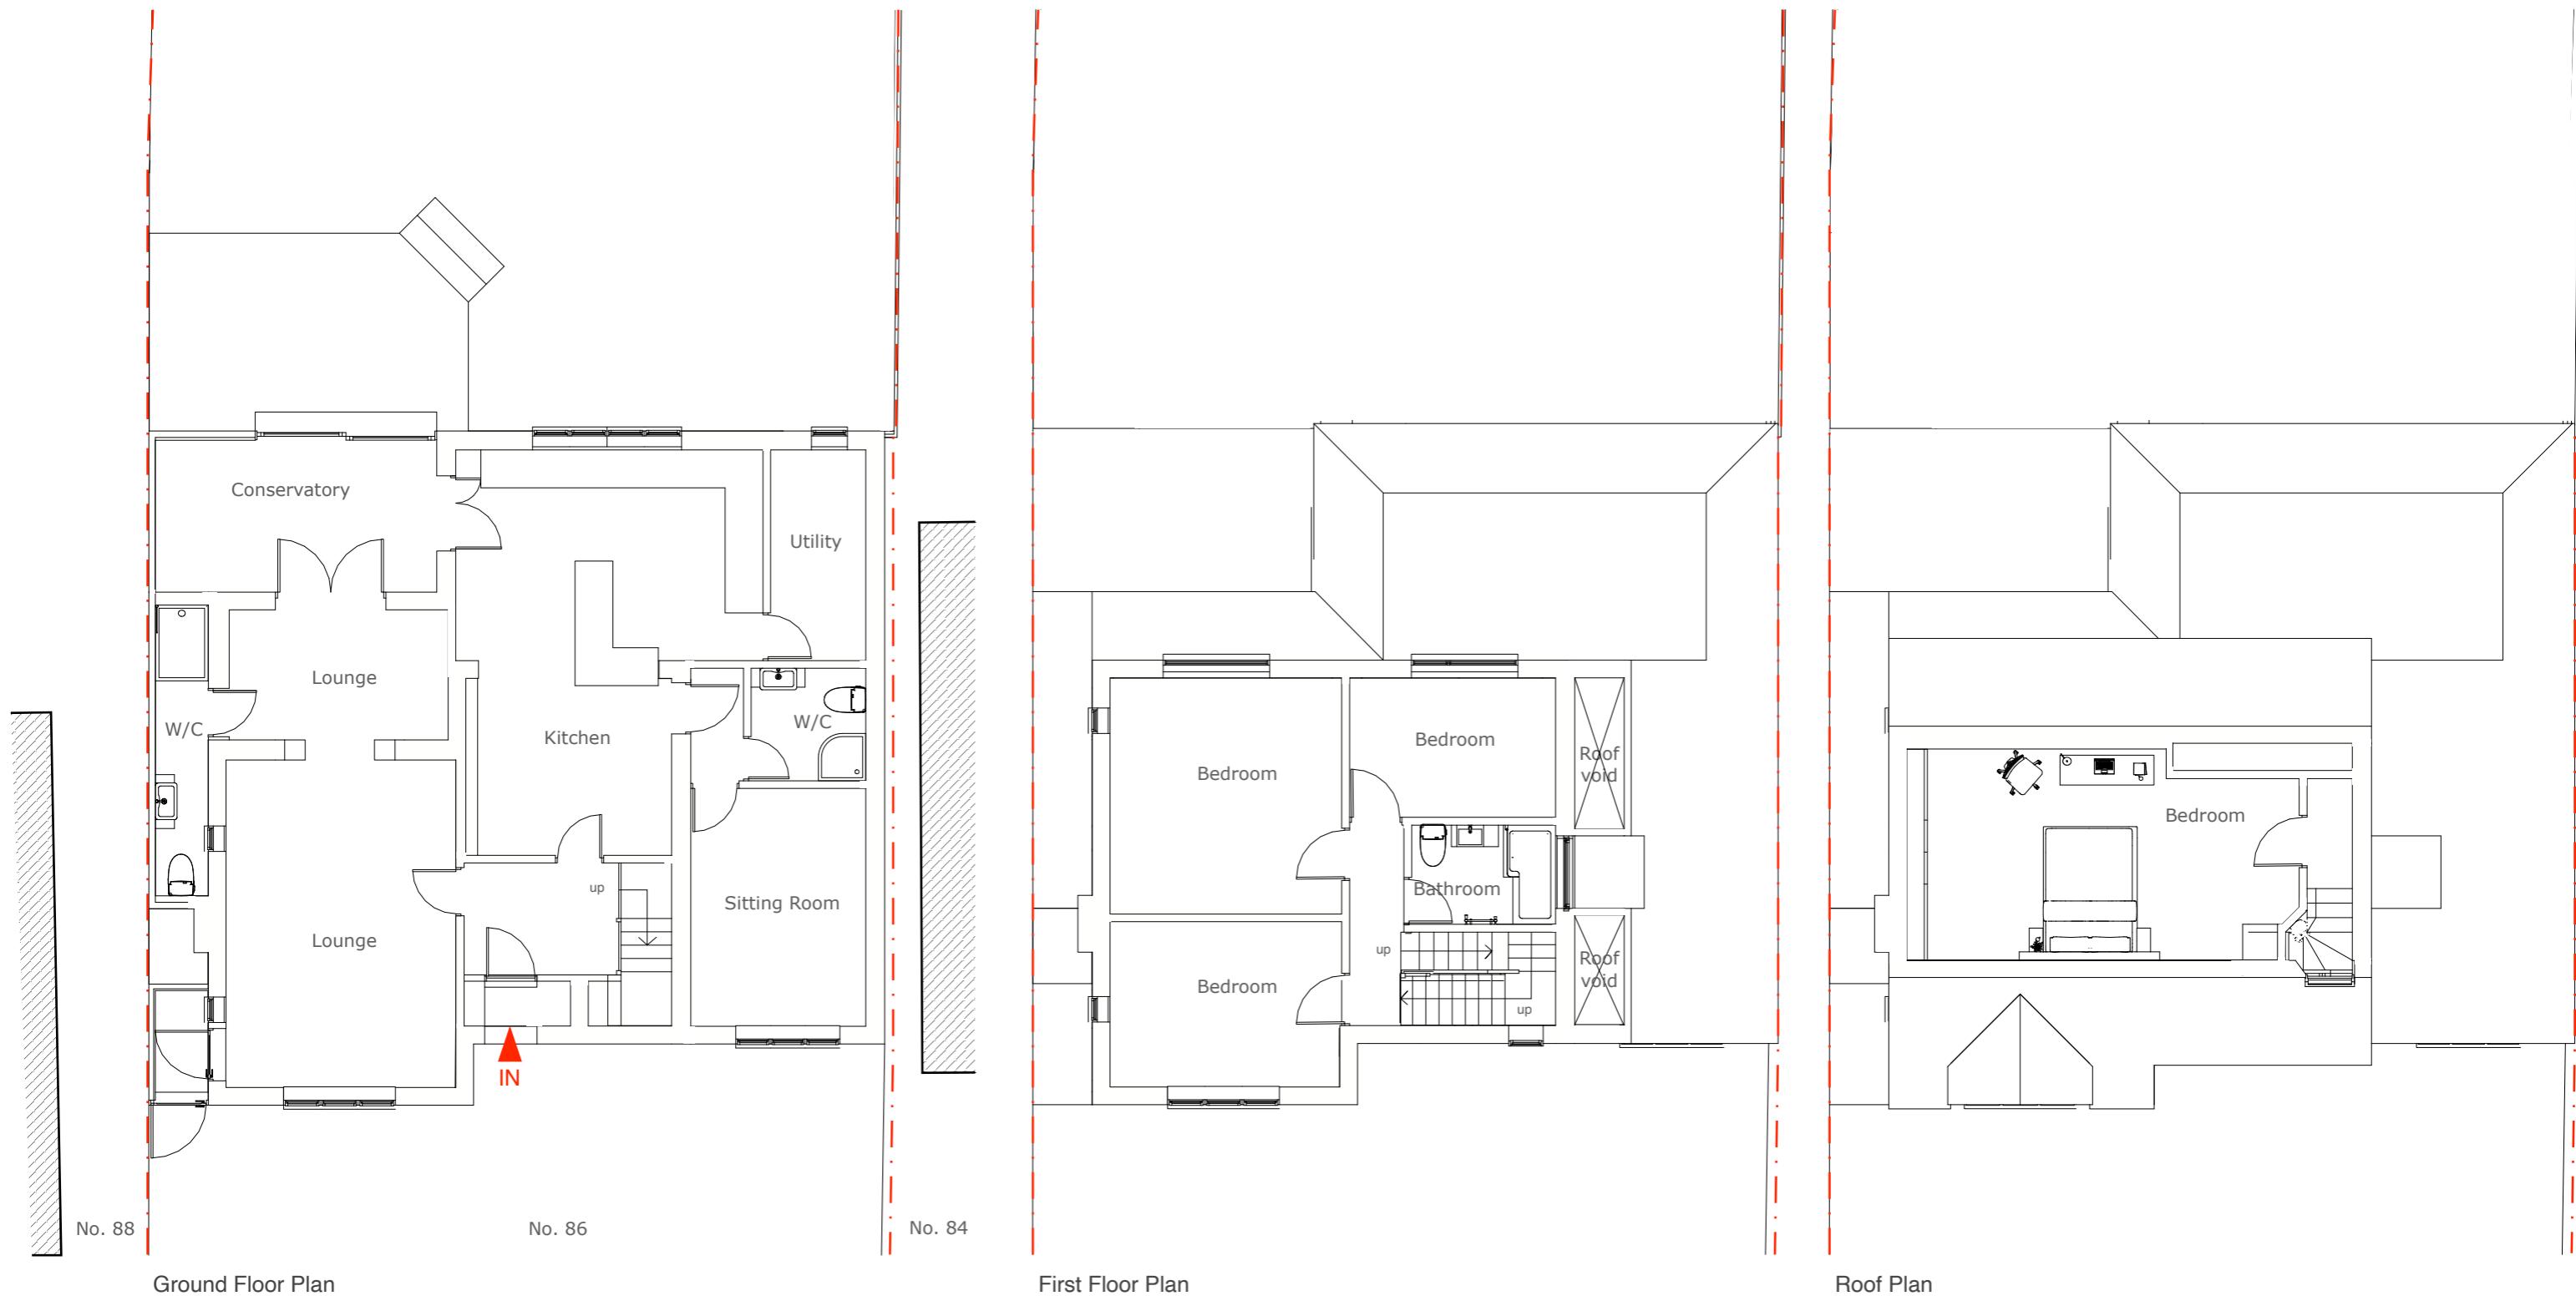

Address

86 High Street,
Harefield, UB9 6BZ

Client

Glen and Sam Madison

Date

July 2024



1:100 @ A3

0 1 2 3 4 5 10m

Drawing Title

As Existing
Floor Plans

Project no./ Stage/

0426- PLA-

Drawing no./ Revision

03_B

Revision notes:

A - First Issue
B - Roof Updated 30.09.24

Drawn by: RA


NOTE!
Some boundaries are not shown for clarity

MICHAEL OAKES ARCHITECTS LTD.

Michael Oakes (Director) B.A. Hons Arch, Dipl. Arch, Registered Architect

REGISTERED ARCHITECTS, DESIGNERS + ILLUSTRATORS

Telephone: 01895 235089 - E-mail: michaeloakesarchitect@googlemail.com

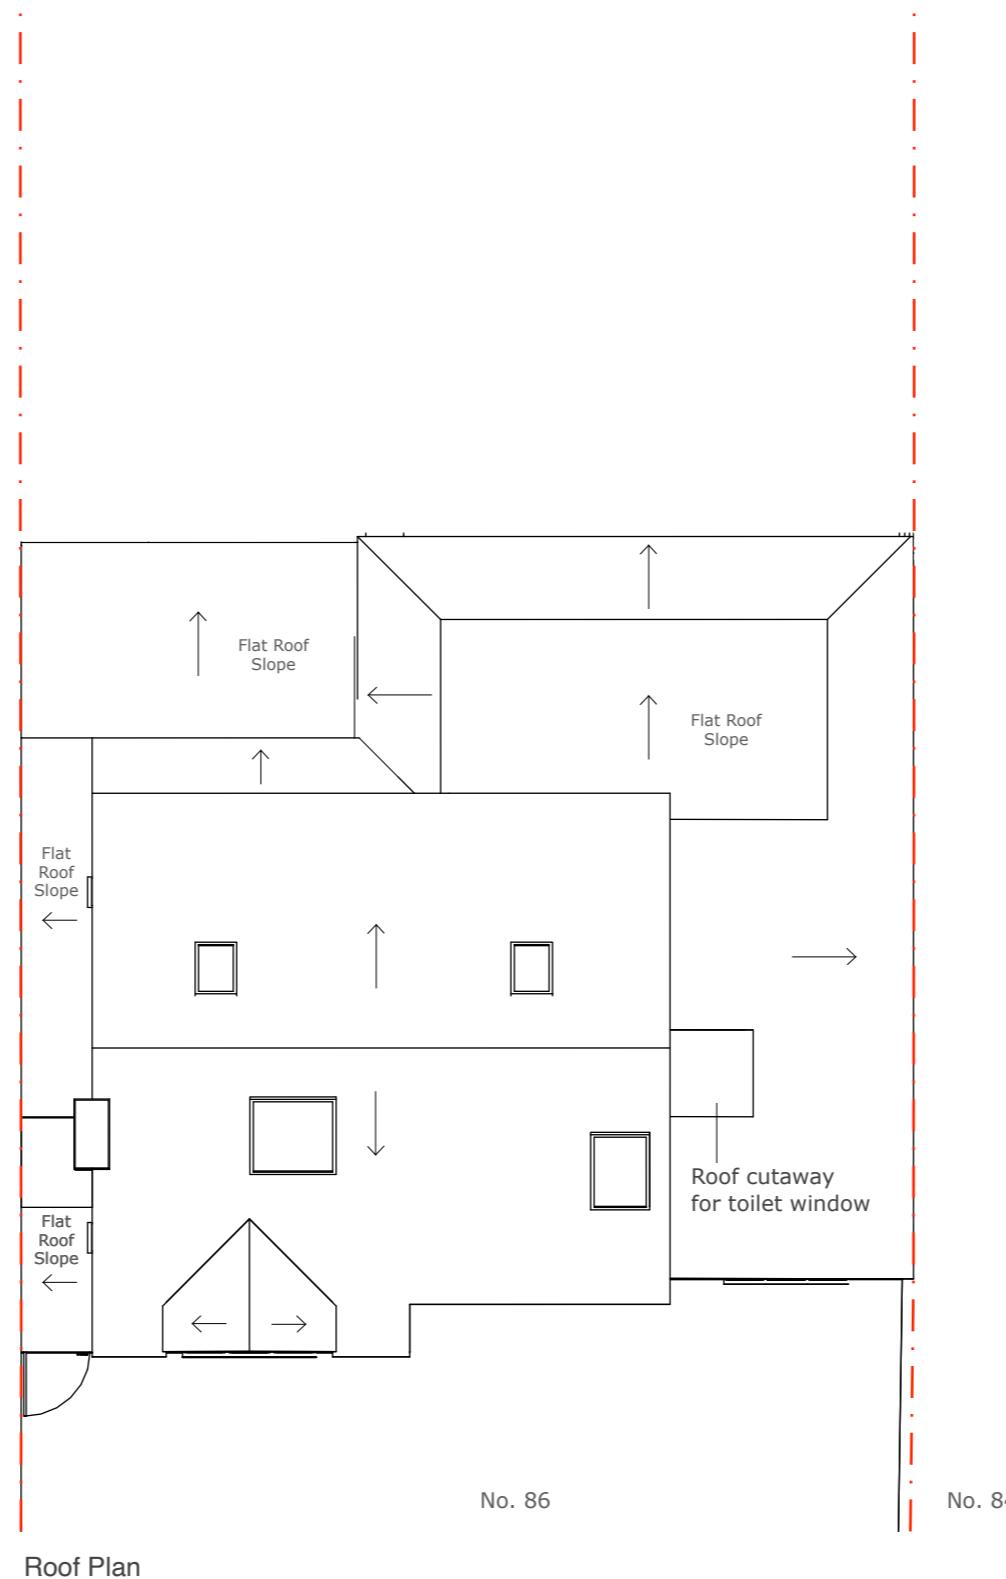

Address

86 High Street,
Harefield, UB9 6BZ

Client

Glen and Sam Madison

Dat

July 2024

1:100 @ A3

A horizontal number line representing distance in meters. The line starts at 0 and ends at 10m. Tick marks are present at 0, 1, 2, 3, 4, 5, and 10m. The segment between 0 and 10m is divided into 10 equal parts by these tick marks.

Drawing Title

As Existing Floor Plans

Project no./ Stage/

0426- PLA-

ving no./ Revision

04_B

Revision notes:

Drawn by: RA

MICHAEL OAKES ARCHITECTS LTD.

Michael Oakes (Director) B.A. Hons Arch, Dipl. Arch, Registered Architect

REGISTERED ARCHITECTS, DESIGNERS + ILLUSTRATORS

Telephone: 01895 235089 - E-mail: michaeloakesarchitect@googlemail.com

No. 88



Front Elevation

No. 84


No. 84

No. 86


No. 88



Rear Elevation

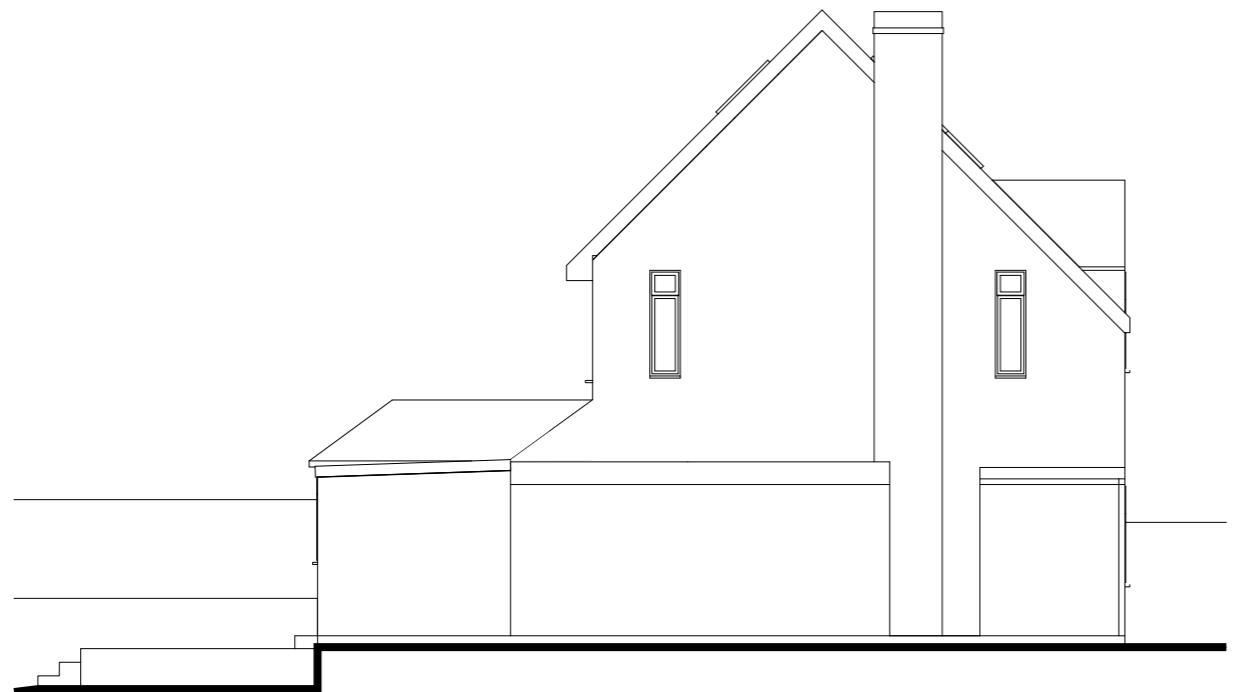

Side Elevation (South)

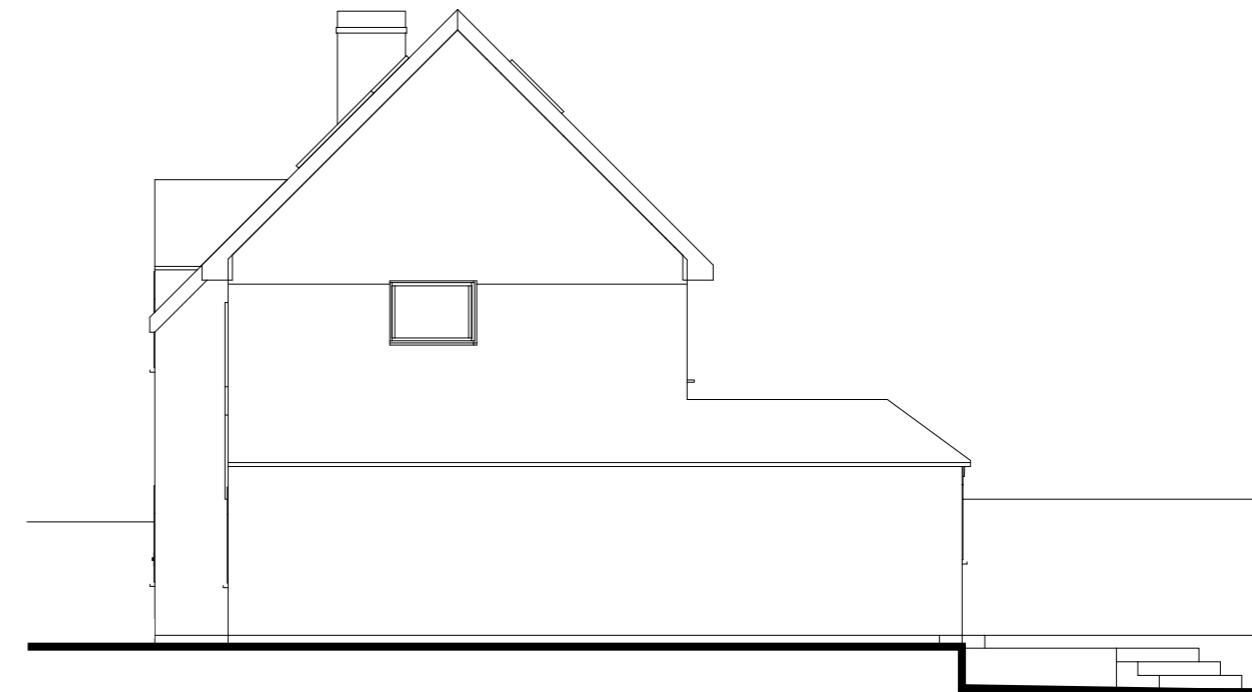

Side Elevation (

Address

86 High Street,
Harefield, UB9 6BZ

Client

Glen and Sam Madison

Date

July 2024

1:100 @ A3

0 1 2 3 4 5 10m

Drawing Title

As Existing
Elevations

Project no./ Stage/

0426- PLA-

Drawing no./ Revision

05_B

Revision notes:

A - First Issue
B - Roof Updated 30.09.24


Drawn by: RA

MICHAEL OAKES ARCHITECTS LTD.

Michael Oakes (Director) B.A. Hons Arch, Dipl. Arch, Registered Architect

REGISTERED ARCHITECTS, DESIGNERS + ILLUSTRATORS

Telephone: 01895 235089 - E-mail: michaeloakesarchitect@googlemail.com

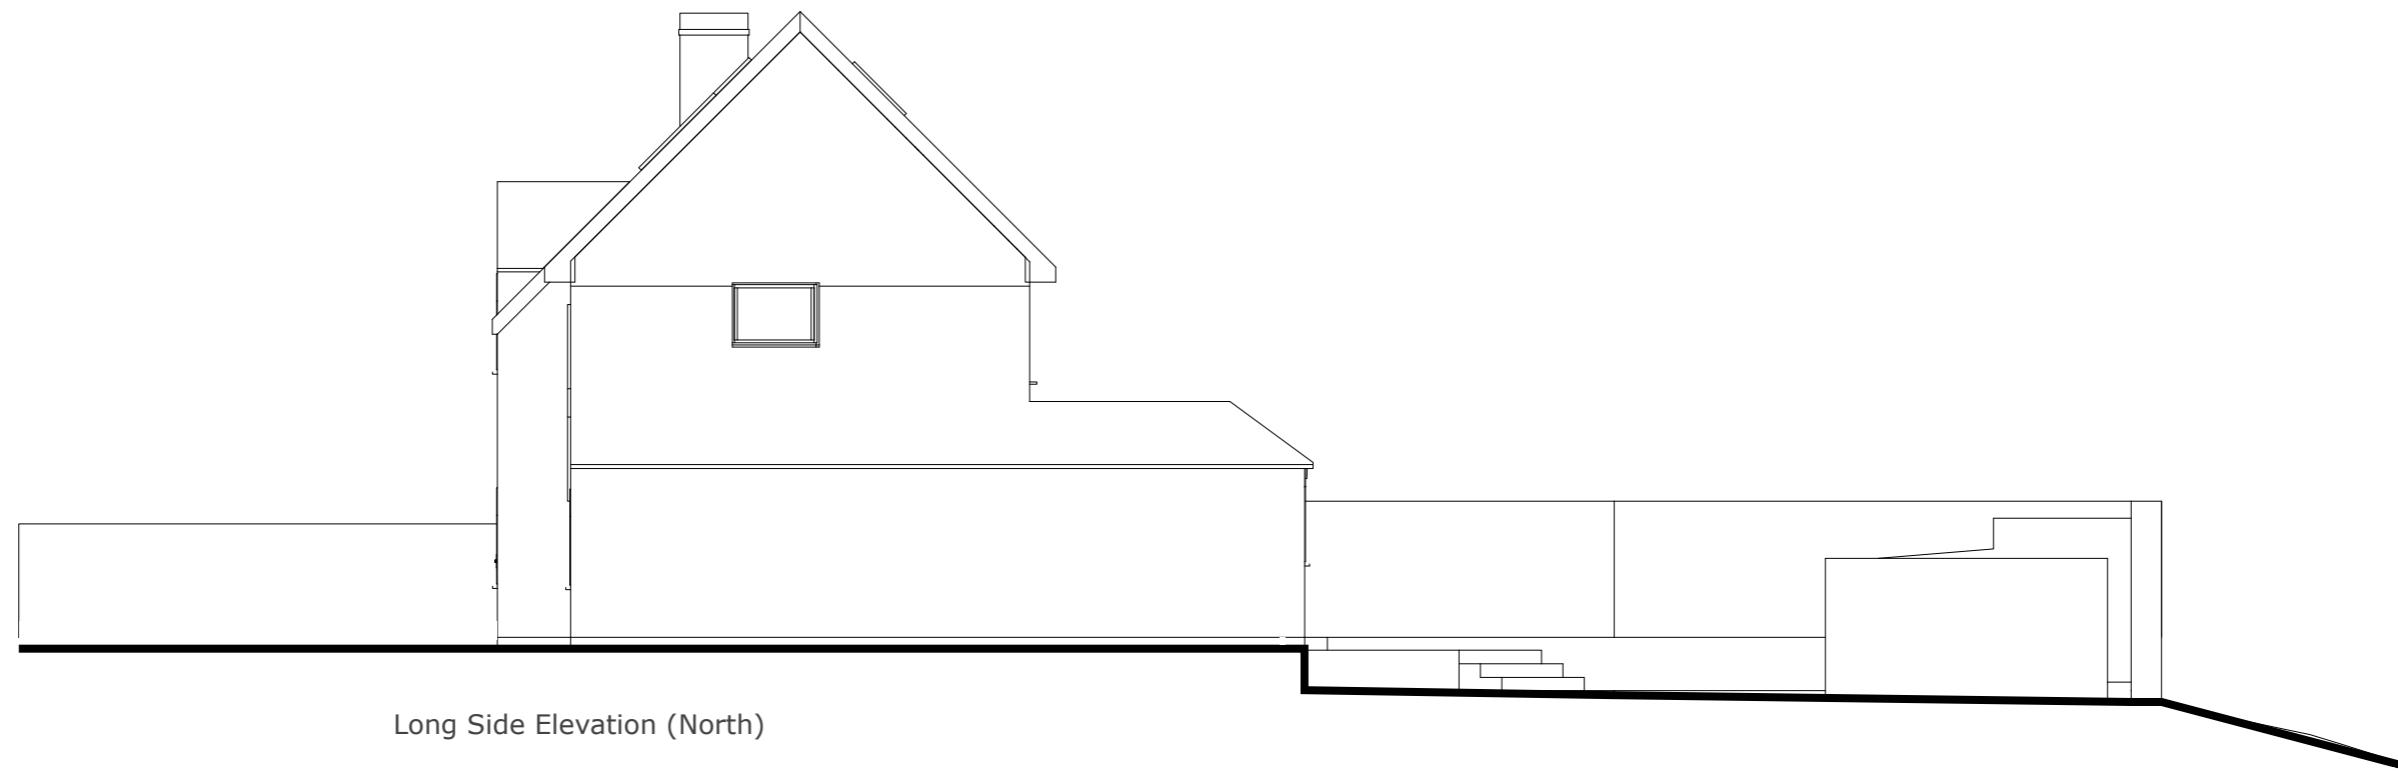

Address

86 High Street,
Harefield, UB9 6BZ

Client

Glen and Sam Madison

Date

July 2024

1:100 @ A3

0 1 2 3 4 5 10m

Drawing Title

As Existing
Elevations - Long

Project no./ Stage/

0426- PLA-

Drawing no./ Revision

06_B

Revision notes:

A - First Issue
B - Roof Updated 30.09.24


Drawn by: RA

MICHAEL OAKES ARCHITECTS LTD.

Michael Oakes (Director) B.A. Hons Arch, Dipl. Arch, Registered Architect

REGISTERED ARCHITECTS, DESIGNERS + ILLUSTRATORS

Telephone: 01895 235089 - E-mail: michaeloakesarchitect@googlemail.com

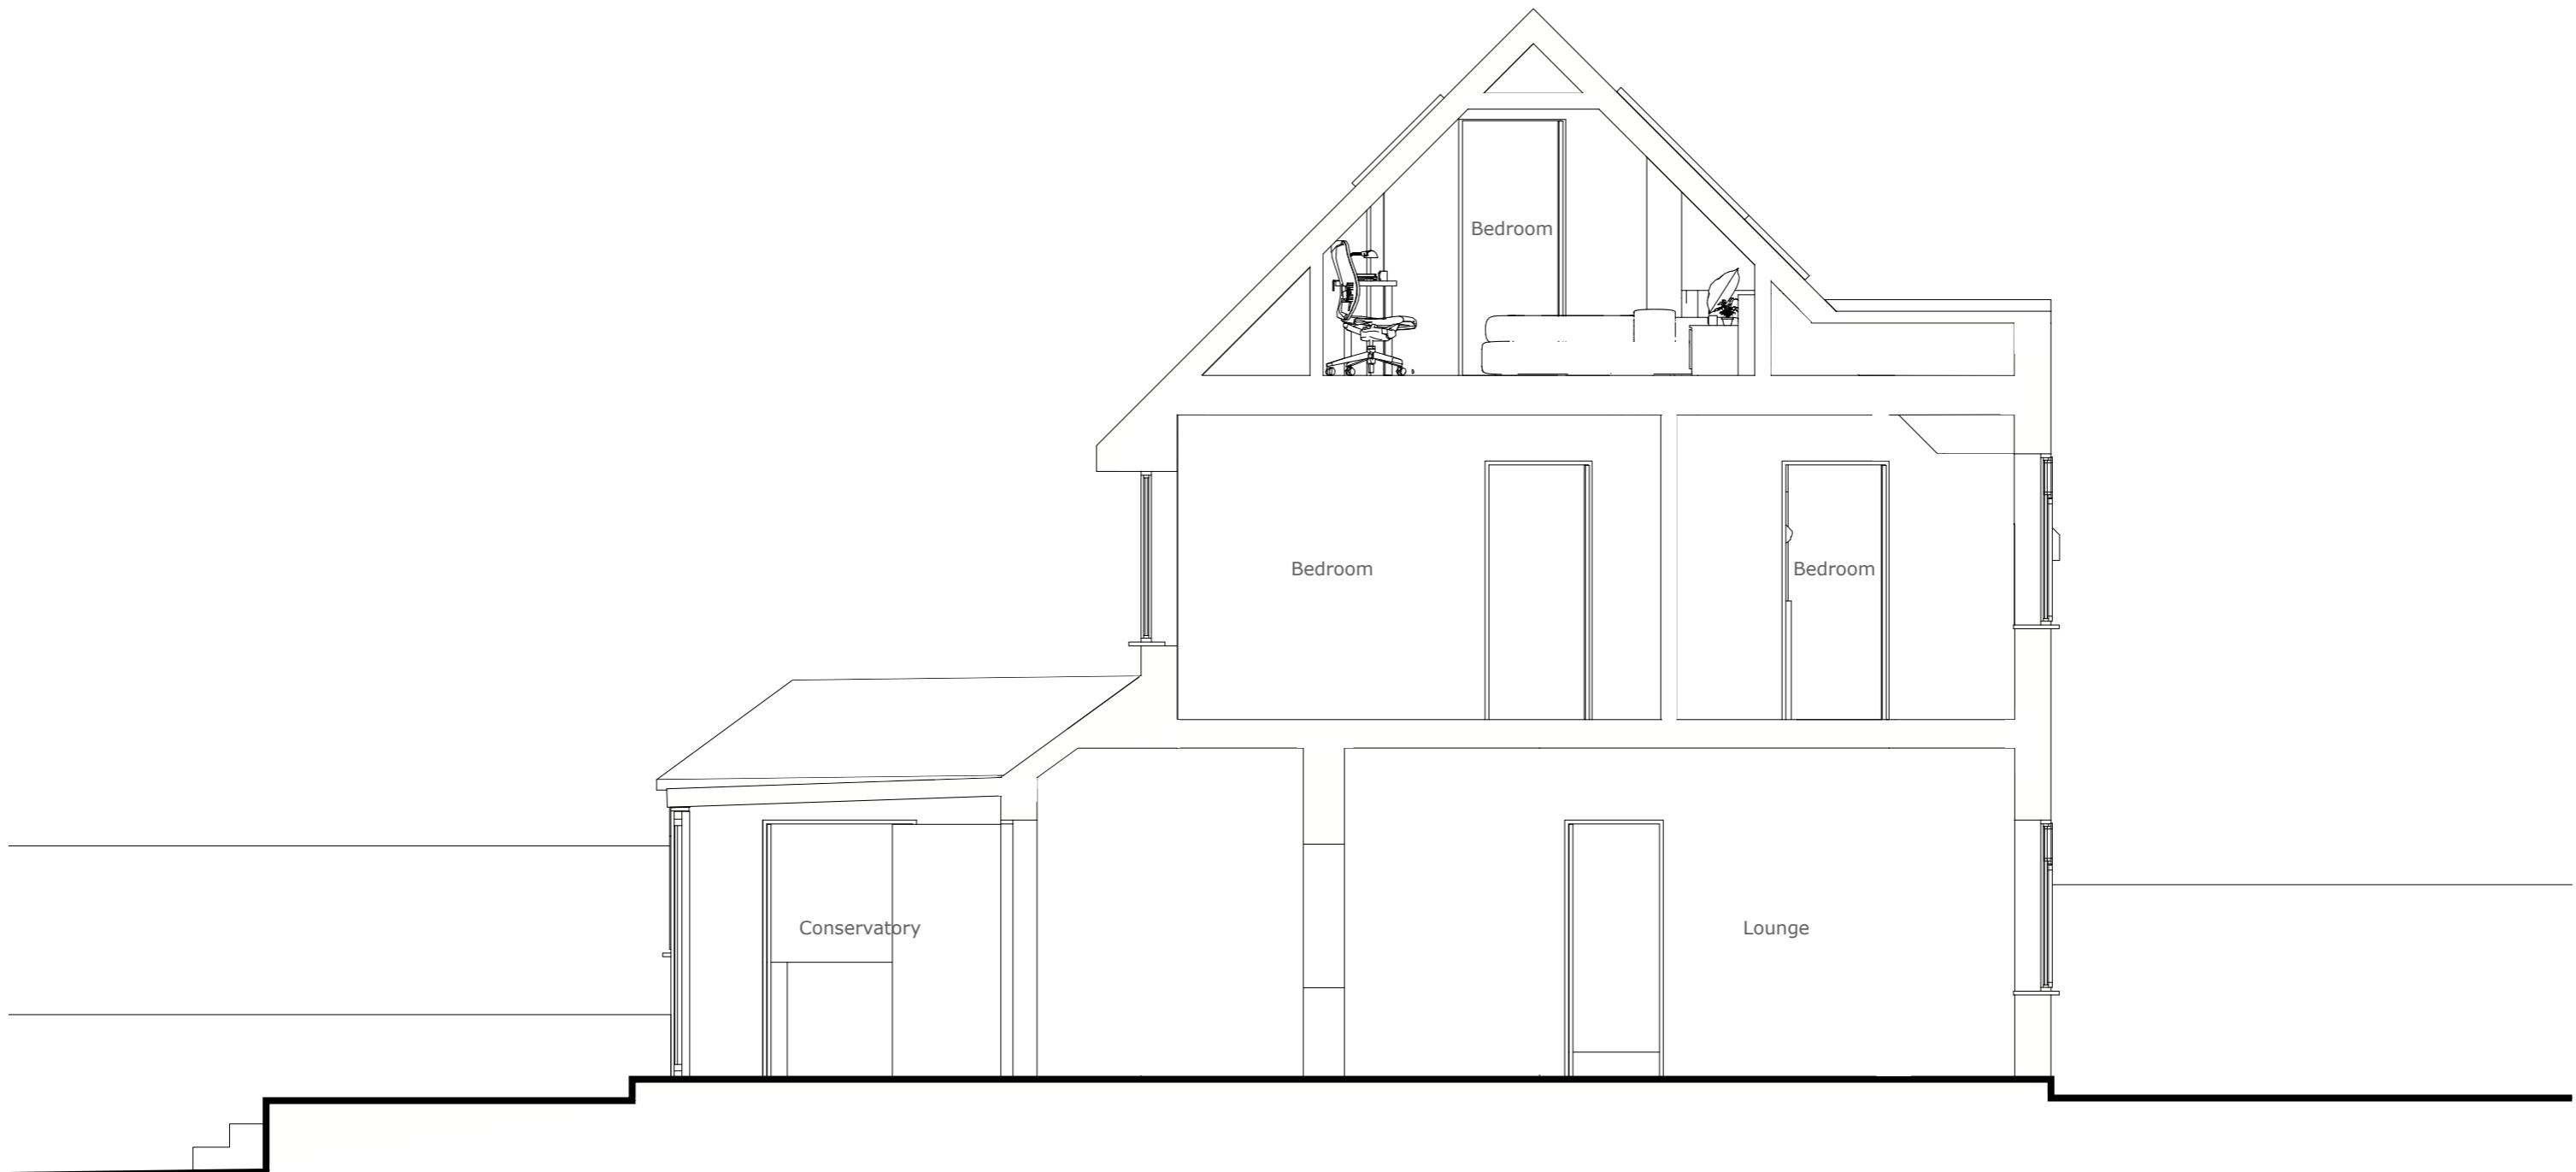

Section A-A

Address

86 High Street,
Harefield, UB9 6BZ

Client

Glen and Sam Madison

Date

July 2024

1:50 @ A3

0 1 2 3 4 5m

Drawing Title

As Existing
Sections

Project no./ Stage/

0426- PLA-

Drawing no./ Revision

07_B

Revision notes:

Drawn by: RA

A - First Issue
B - Roof Updated 30.09.24