
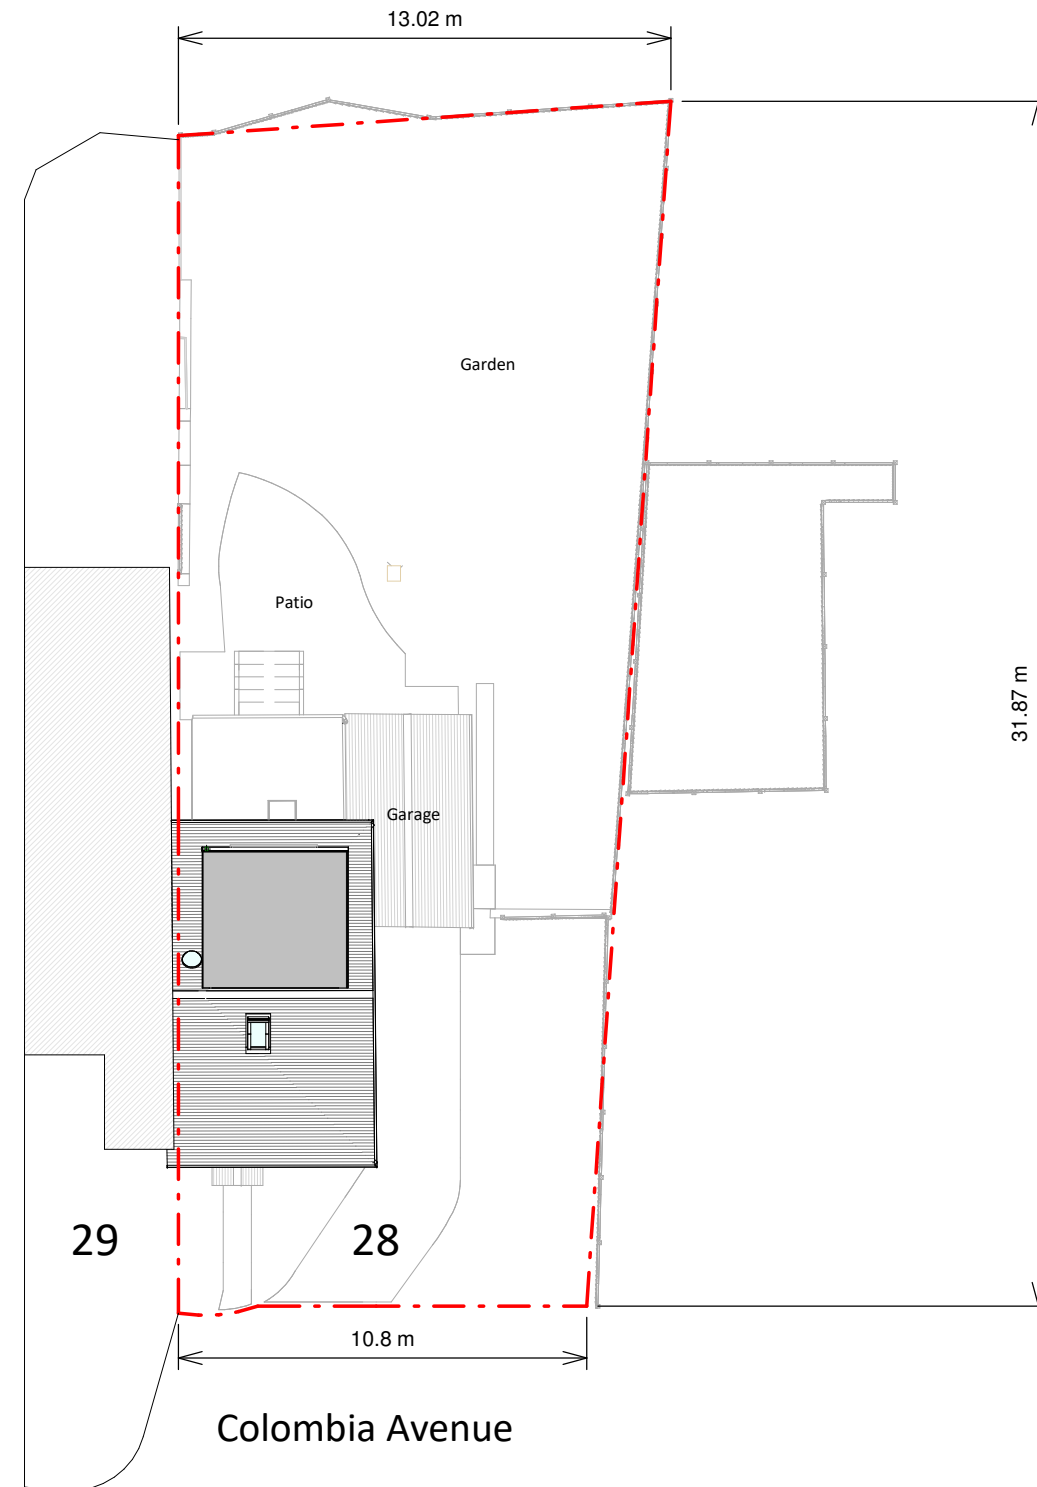


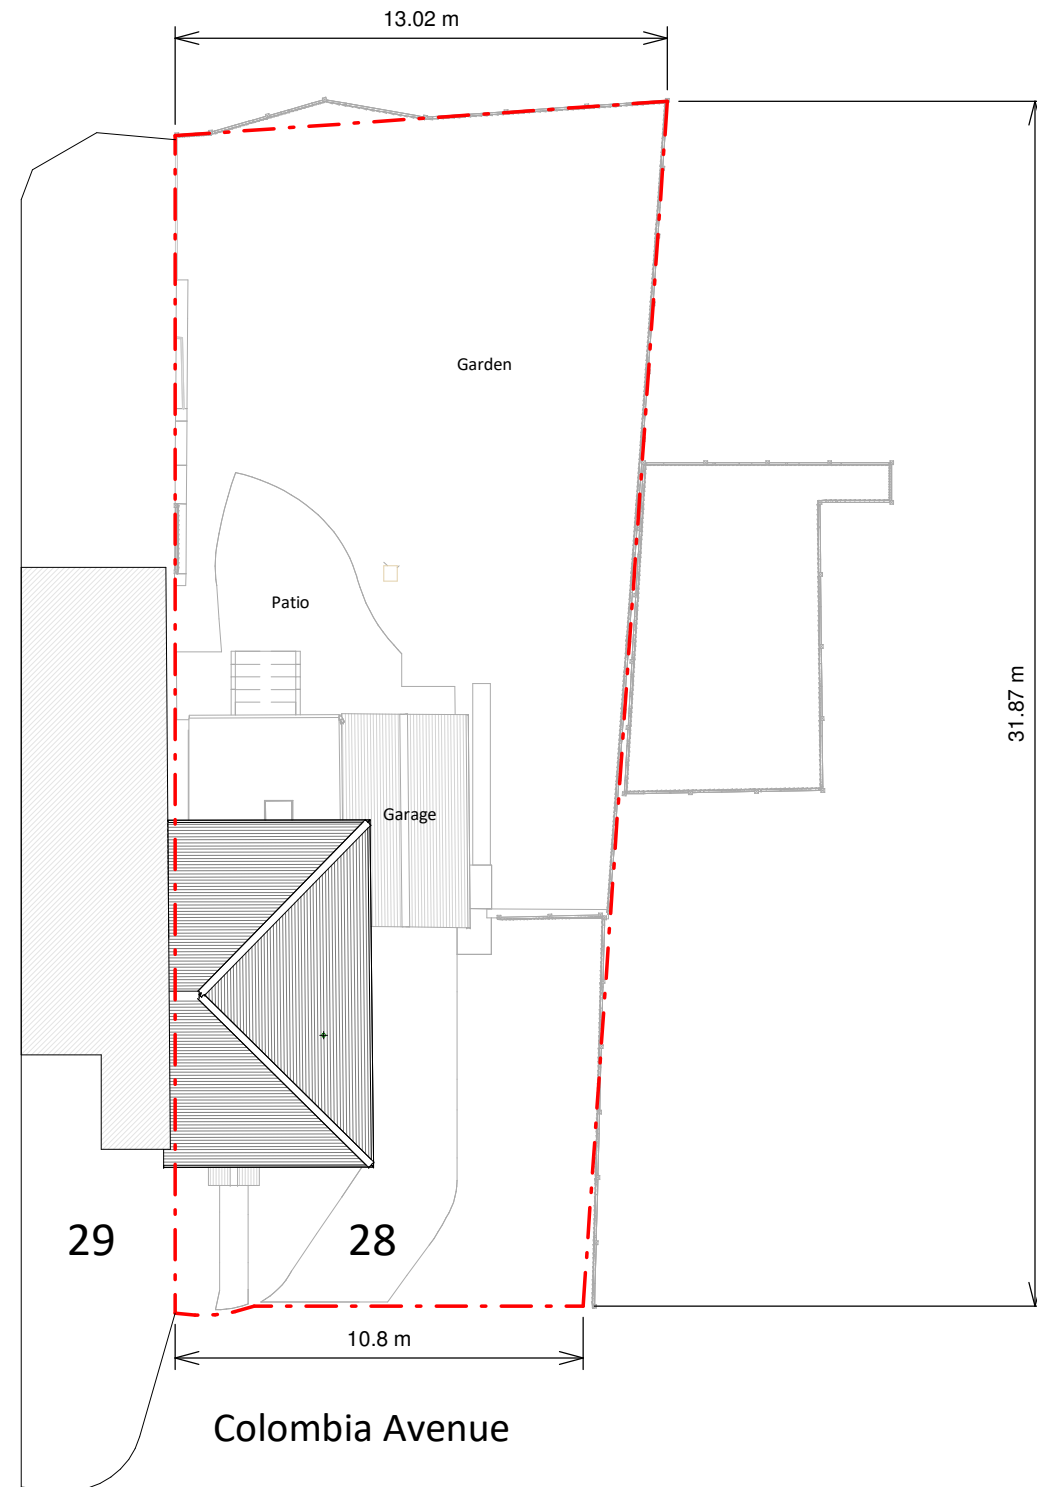

Copyright in the design and this drawing is the property of RESI. Reproduction in whole or in part is forbidden without written sanction of RESI. This drawing must be read in conjunction with all other relevant documentation and drawings.

RESI accepts no liability for any expense, loss or damage of whatsoever nature and however arising from any variation which has not been referred to them and their approval obtained.

Print out to actual scale. Do not scale, except unless for Planning purposes. All dimensions to be cross-checked on-site prior to manufacture and construction. Any discrepancies to be reported to RESI immediately.

#### NOTES

**KEY**

Neighbouring context    Boundary line



| Revision |                |            |
|----------|----------------|------------|
| Rev      | Notes          | Date       |
| A        | Planning Issue | 22/11/2023 |
|          |                |            |
|          |                |            |
Job Title

Proposed loft hip to gable with rear dormer, rear facade alterations, internal alterations floor plan and all associated works at 28 Colombia Avenue

Drawing Status

Planning Drawings

Client

Petra Disterer

Drawing Title

Block Plans

|                                 |               |
|---------------------------------|---------------|
| Scale<br>1 : 200 @ A3           | Drawn<br>AR   |
| Date<br>Nov 2023                | Checked<br>BV |
| Drawing No.<br>B189002-02- 3000 | REV<br>A      |

