

REV:-

PLANNING PORTAL REF/PP

COUNCIL REF/

(S-II)

OWNER:- MR. MUNDEEP BHARRICH.
H/20, DORCHESTER WAYE HAYES.
MIDDX;- LONDON. UB4 0HU.

DATE:- 14/08/2023

DWG#:- M/20/A-1/B


SCALE AS SHOWN

PROPOSAL ERECTION OF DOUBLE (HALF)
STOREY AT FIRST FLOOR EXTENSION
AS A BED ROOM - 4 + SIDE/EXTENSION


SHEET/:-
S.II. & S.IV.



PROPOSED FRONT ELEVATION, (1:100)

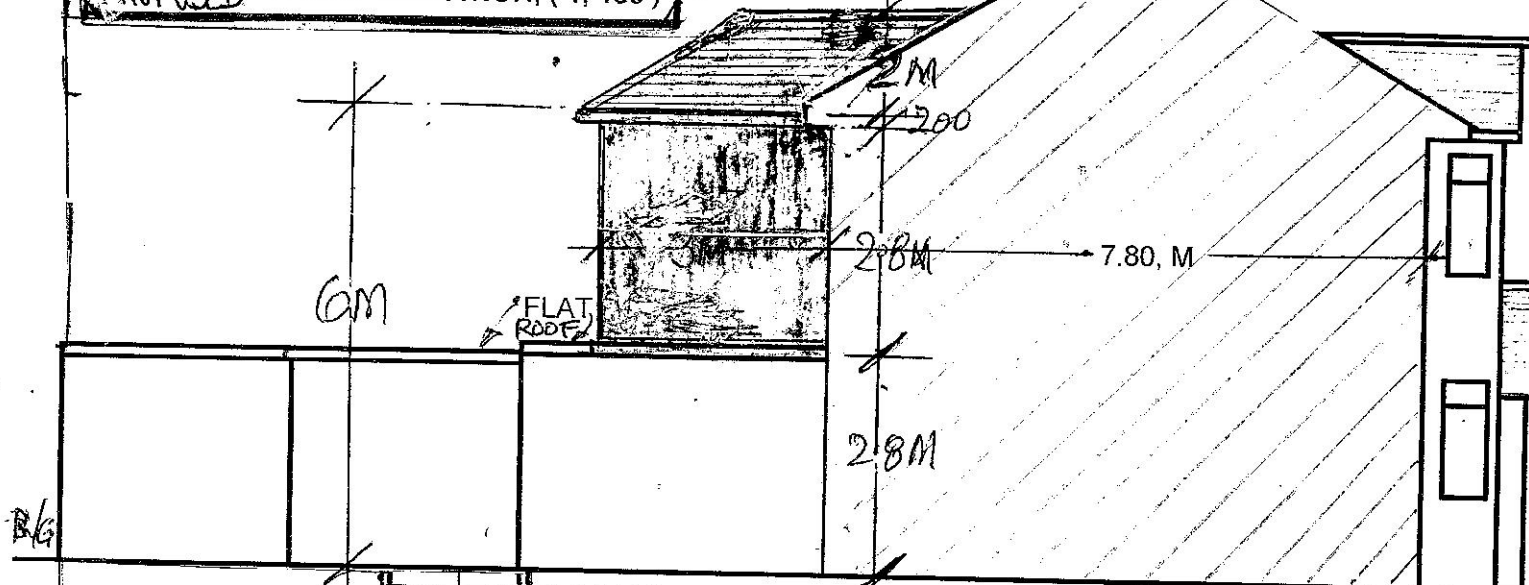

PROPOSED SIDE (H/22) ELEVATION, (1;100).

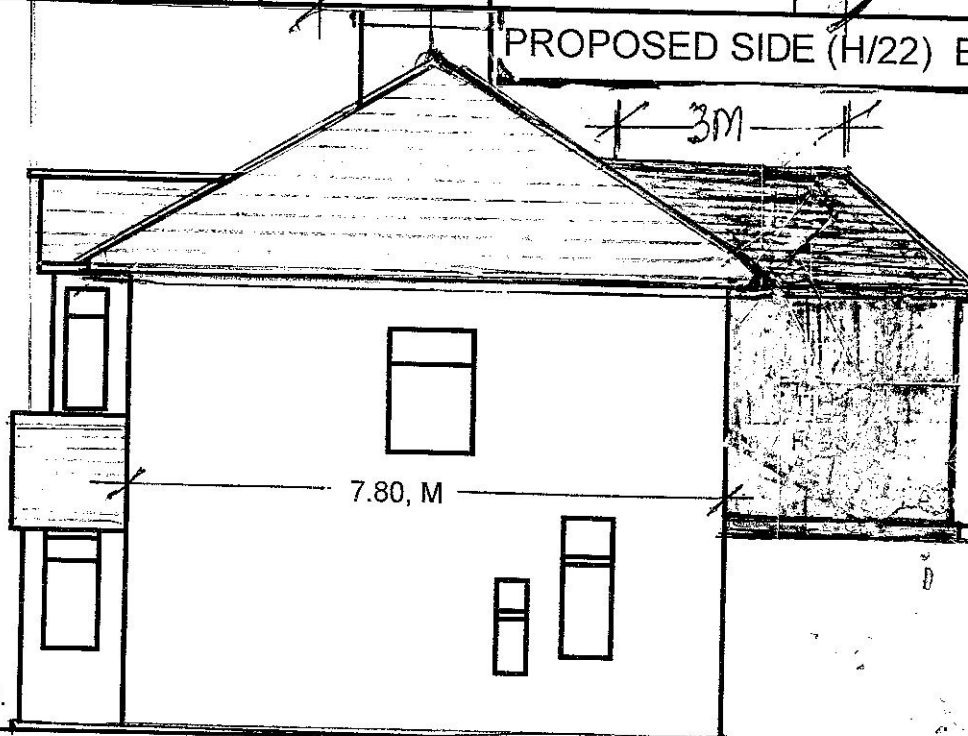

PROPOSED SIDE (H/18) ELEVATION, (1;100).

DRAW IT

Architectural Technician/Consultant

MR. MONEY QADRI
AgentDOVECOTE BARN,
HERTS;- SG4 7DZ.

Mobile: 07949 035 715

Email: draw_it@hotmail.com

ROOF OF PLASTIC SHEETS.