

OWNER:- MR. MUNDEEP BHARRICH.
H/20, DORCHESTER WAYE HAYES.
MIDD;- LONDON. UB4 0HU.

PROPOSAL DOUBLE STOREY AS (HALF) (S-IV)
AT 1st/FLR AS A BED ROOM - 4 -

10 5m 1m 2m 3m 4m 5m Scale 1:100

PROPOSAL - ERECTION,
OF DOUBLE STOREY,
AT 1st/FLR (HALF)
AS BED ROOM + SHOWER
& W.C. + STORE..

Rev:-

DATE:- 14/10/2023

SCALE
SHOWN

DWG#:- M/20/A-1/B/M

PLANNING PORTAL Ref#
PP-

COUNCIL REF/#.

Sheets/#.


S.II/A, S.IV/A.

DRAWN BY

Sharan

Fence

DBL/STOREY ERECTION OF
NEW PROPOSED FIRST FLOOR
SIDE REAR ELEV (HALF)

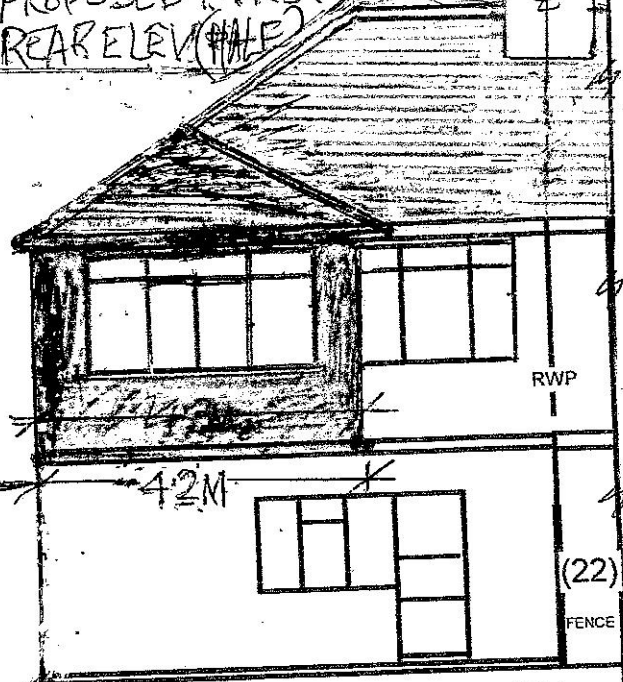

PROPOSED REAR ELEVATION, (1:100)

FLAT ROOF

(3.5 x 2.7m Inner Size)
4-BED ROOM
PROPOSED

PROPOSED
REAR-
EXTENSION
AS-BED-4

BED-2

BED-1

BATH

HALL

HALL

W.C.

W.B.

SHOWER

NOTE:
THIS
WINDOW
2-LOCKED.
NEW
WINDOW.

DRIVE
WAY

GATE

ENTRANCE

TILES ROOF
OF PORCH.

PROPOSED
FIRST FLOOR PLAN
(1:100) FRONT GARDEN

REAR GARDEN

CONSERVATORY

NEW TILES
NEW BED-4

LOUNG

FRONT GARDEN

STORE

SHWR

W.C.

CPBD

WC

W.B.

GATE

NEW
ROOF
1st FLR

PROPOSED GROUND FLOOR PLAN. (1:200)

DRAW IT

Architectural Technician/Consultant

Mr. Money Qadri

Agent

Mobile: 07949 035 715

draw it@hotmail.com

DOVECOTE BARN,
HERTS:- SG4 7DZ.