

REV:-

PLANNING PORTAL REF/PP

COUNCIL REF/

(S-III/A)

OWNER:- MR. MUNDEEP BHARRICH.
H/20, DORCHESTER WAYE HAYES.
MIDDX;- LONDON. UB4 0HU.

DATE;- 14/10/2023

DWG#;- M/20/A-1/B.M


SCALE AS SHOWN

PROPOSAL ERECTION OF DOUBLE (HALF) STOREY AT FIRST FLOOR EXTENSION AS A BED ROOM-4, + SIDE/EXTENSION.


SHEET/ S.III/A, S.IV/A



EXISTING FRONT ELEVATION, (1;100)

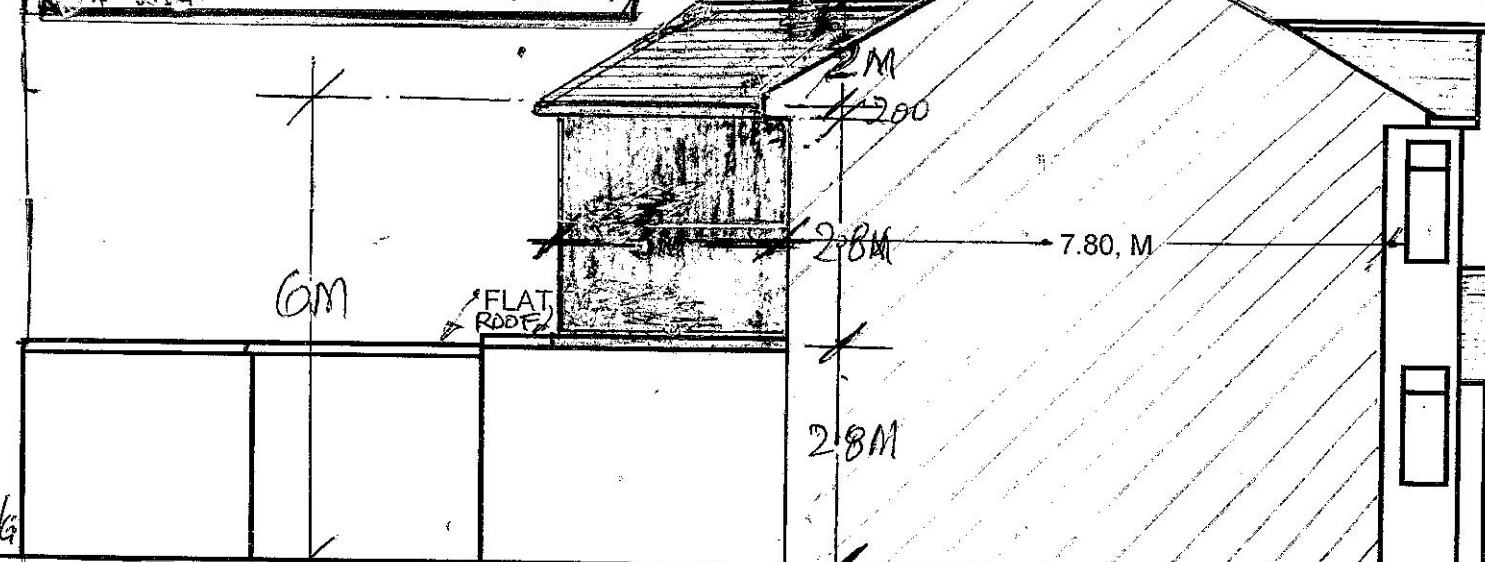

PROPOSED SIDE (H/22) ELEVATION, (1;100)

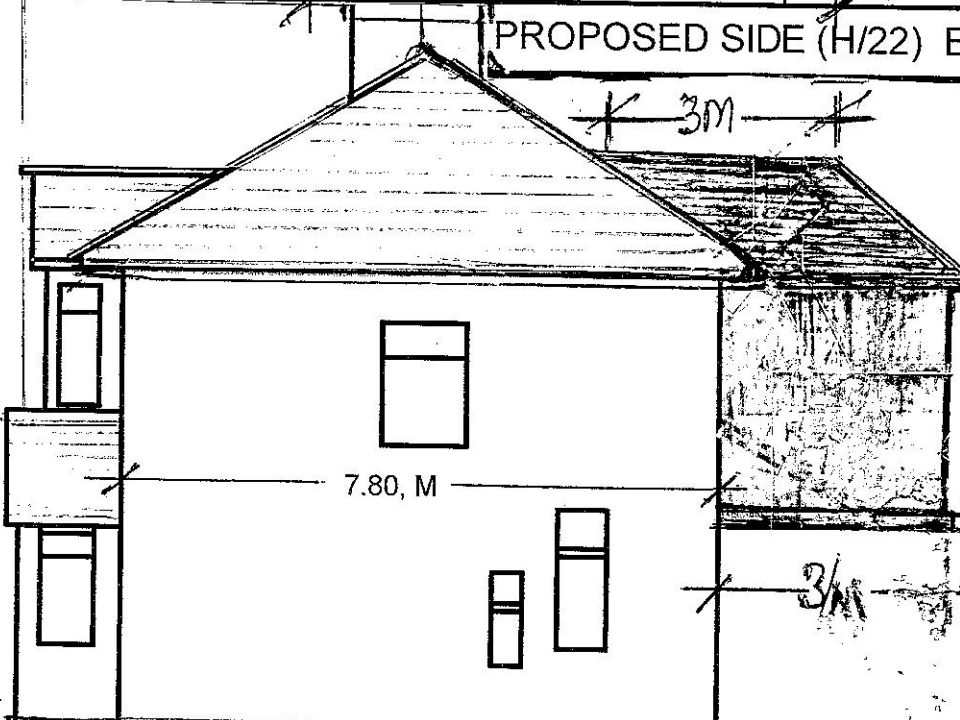

PROPOSED SIDE (H/18) ELEVATION, (1;100)

DRAW IT
Architectural Technician/Consultant
MR. MONEY QADRI
Agent
DOVECOTE BARN,
HERTS;- SG4 7DZ.
Mobile: 07949 035 715
Email: draw_it@hotmail.com

ROOF OF PLASTIC SHEETS.