

OWNER:- MR. MUNDEEP BHARRICH.
H/20, DORCHESTER WAYE HAYES.
MIDDX:- LONDON. UB4 0HU.

PROPOSAL - DOUBLE STOREY AS (HALF) (S.IV)
AT 1st/FLR AS A BED ROOM - 4.

ATE:- M.S. RHIAN THOMAS (case officer)

10 5m 1m 2m 3m 4m 5m 6m 7m 8m 9m 10m
Scale 1:100

PROPOSAL - ERECTION
OF DOUBLE STOREY
AT 1st/FLR (HALF)
AS BED ROOM + SHOWER
& W.C. + STORE.

REVISED DATE:
03/03/24

DATE:- 14/10/2023

SCALE
SHOWN

DWG#:- M/20/A-1/B/M

PLANNING PORTAL REF#:-
PP-12534812 / DATE: 10/10/2023.

COUNCIL REF#:- 59359/125/342
DATED:- 10-10-2023.

Sheet#:-

DRAWN BY

S.IV & S.IV/A


Shamir

Fence


DEL/STOREY ERECTION OF
NEW PROPOSED FIRST FLOOR
SIDE REAR ELEV (HALF)



PROPOSED REAR ELEVATION, (1:100)

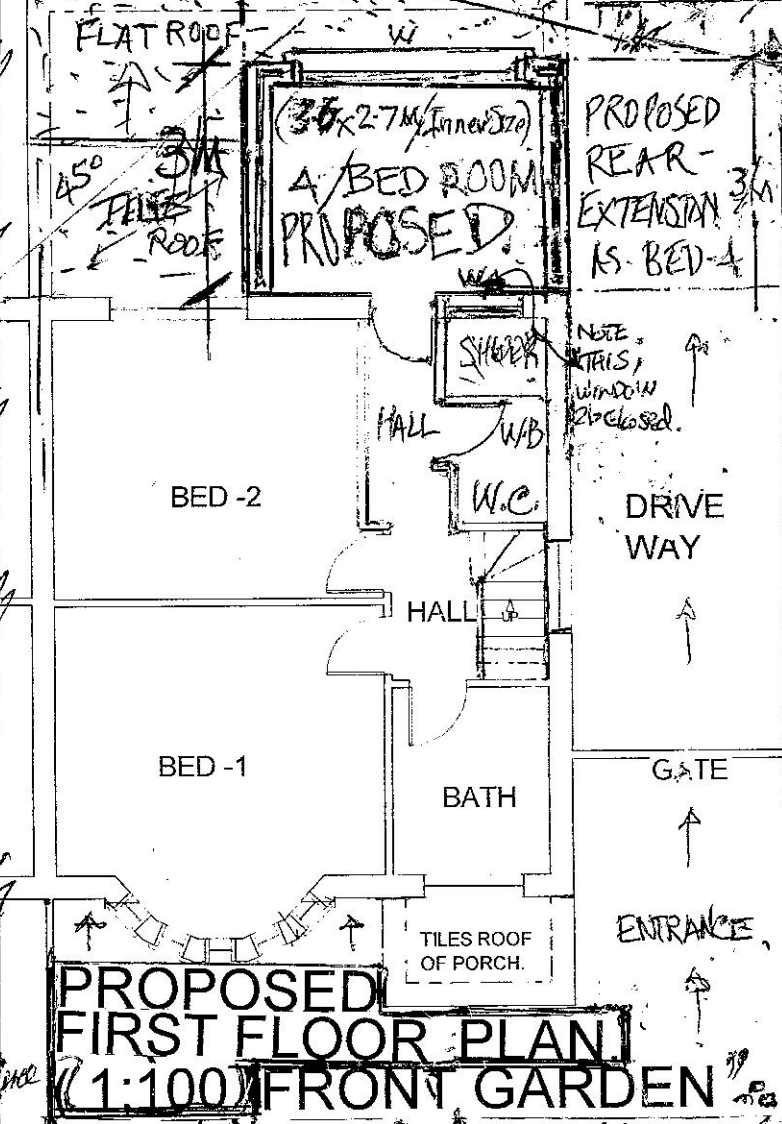

PROPOSED
FIRST FLOOR PLAN
(1:100) FRONT GARDEN

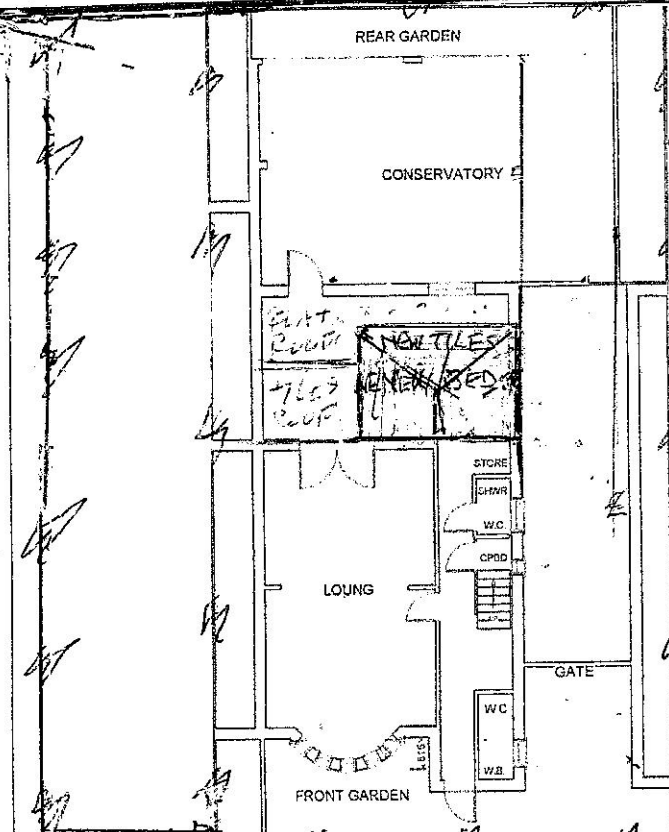

PROPOSED GROUND FLOOR PLAN, (1:200)

DRAW IT

Architectural Technician/Consultant

Mr. Money Qadri

Agent

Mobile: 07949 035 715
draw_it@hotmail.com

DOVECOTE BARN,
HERTS:- SG4 7DZ.