



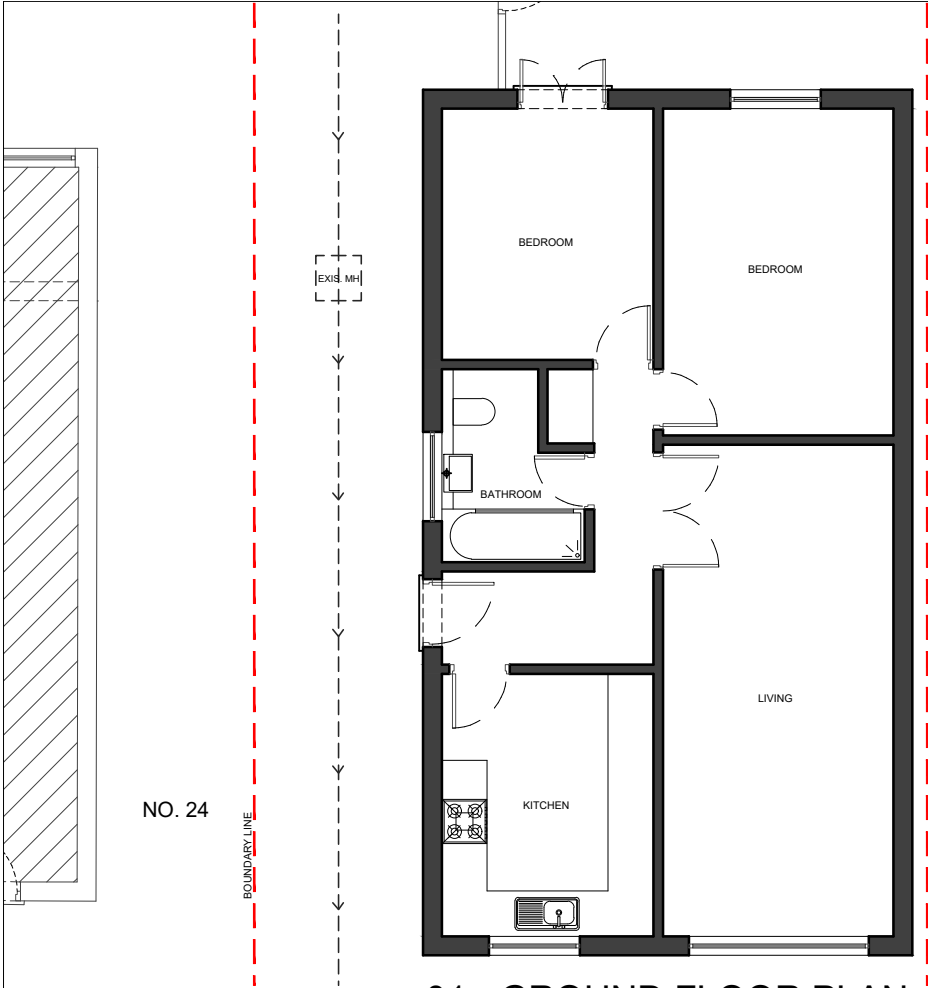


01 - GROUND FLOOR PLAN

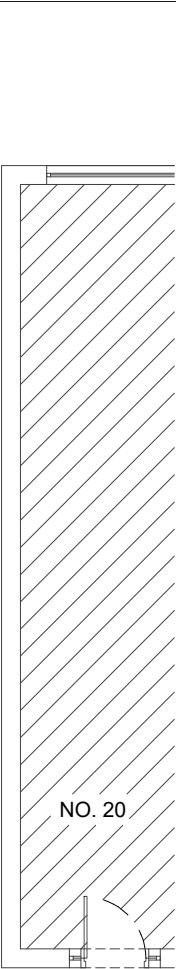


02 - ROOF PLAN




03 - FRONT ELEVATION

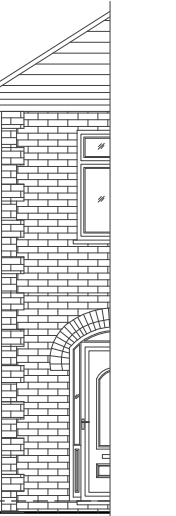


04 - REAR ELEVATION

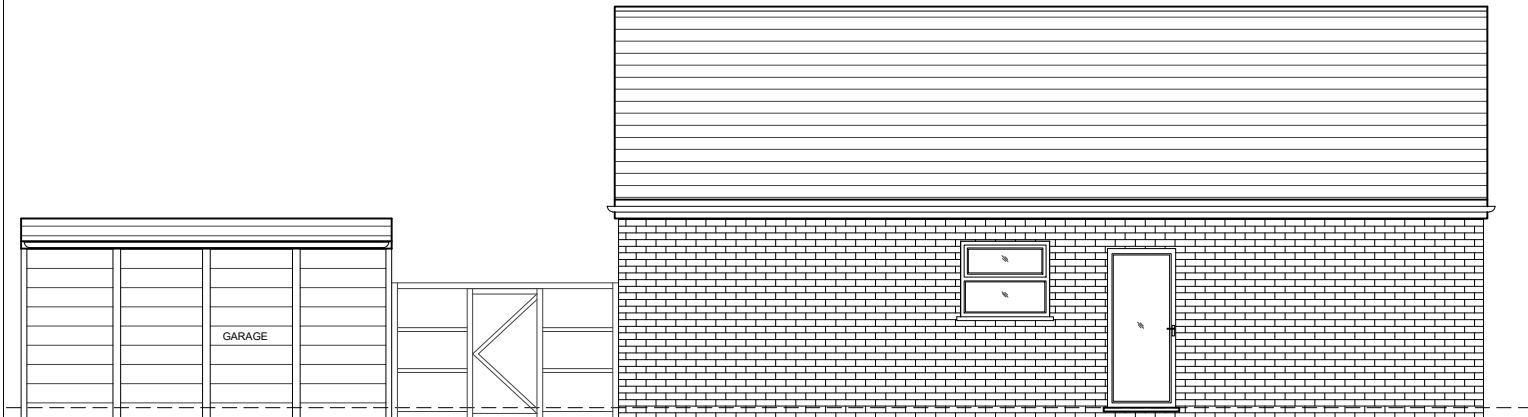

05 - SIDE ELEVATION (LEFT SIDE)

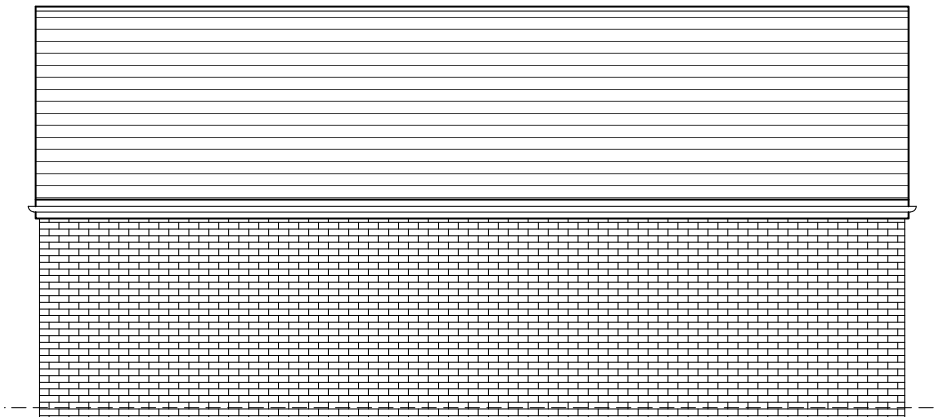

06 - SIDE ELEVATION (RIGHT SIDE)

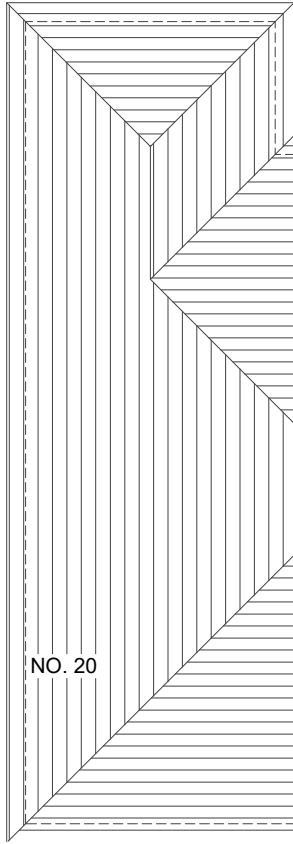

- NOTES
- Dimensions are not to be scaled from this drawing by contractors. The contractor is requested to check all dimensions before the work started.
 - Report any discrepancies to the client or architect before undertaking the work described in the drawings.
 - Dimensions are approximate site dimensions and are to be verified by the contractor on site before any fabrication/site works i.e foundations etc occur
 - Contractor is responsible for all temporary propping to existing structure

0 1 2m 3 4 5m
Scale

REVISIONS			
NO	DESCRIPTION	DATE	BY

HOUSE HOLDER APPLICATION

DESIGN ENDEAVOURS LTD
M: 07824773079, 07869580774
E: design.endeavour@gmail.com

Project 22 MORGAN LANE, HAYES
LONDON, UB3 2UB
Title EXISTING FLOOR PLANS & ELEVATIONS

Scale 1:100@A3	Drawn MU	Approved	Date APR-24
Job No. DE-1126/24	Drawing No. PH-22ML-02	Rev.	