

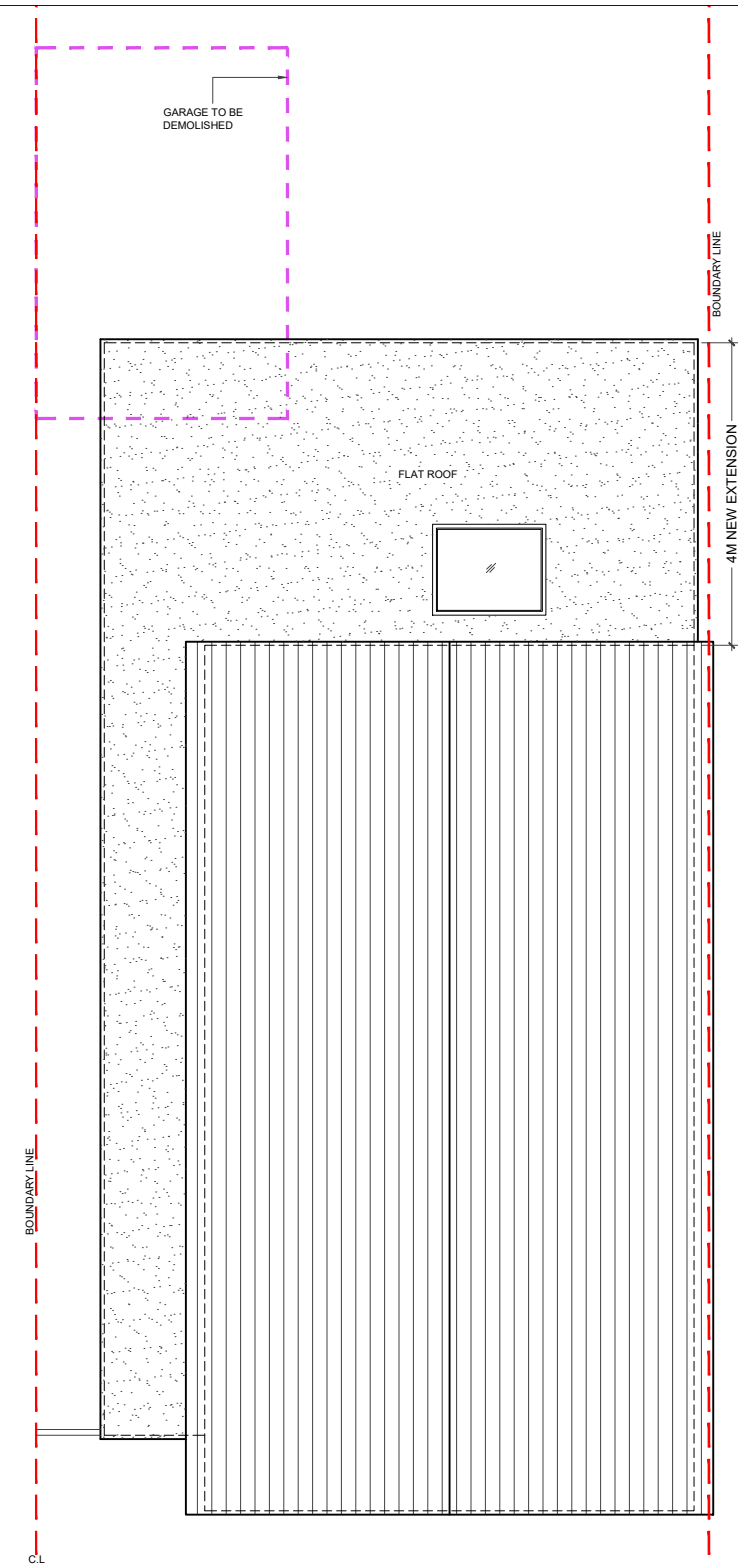
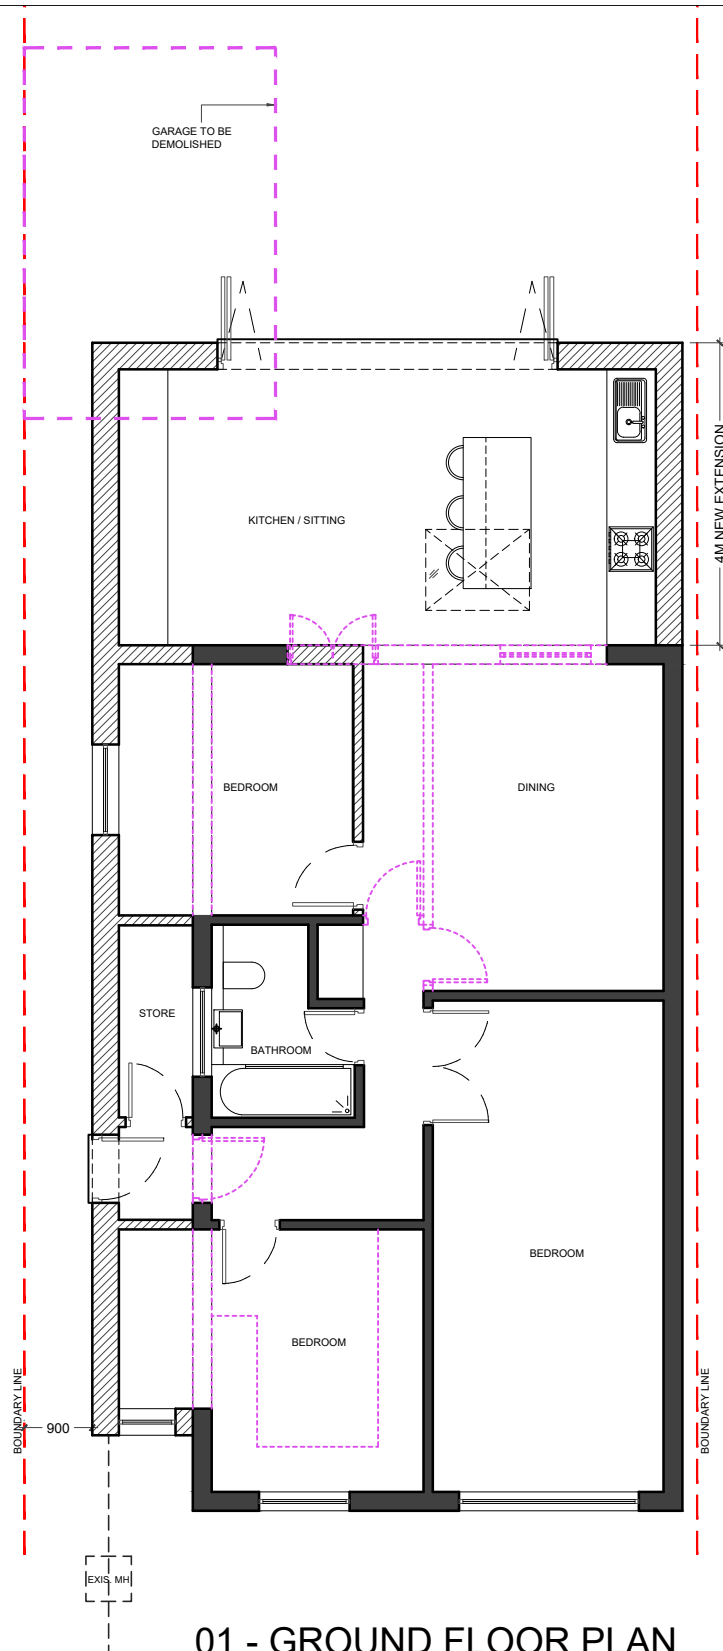
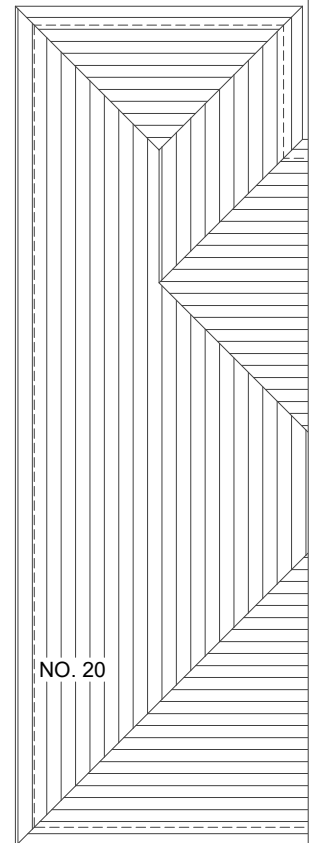


 

- | NOTES |
|--|
| <ul style="list-style-type: none">• Dimensions are not to be scaled from this drawing by contractors. The contractor is requested to check all dimensions before the work started.• Report any discrepancies to the client or architect before undertaking the work described in the drawings.• Dimensions are approximate site dimensions and are to be verified by the contractor on site before any fabrication/site works i.e foundations etc occur• Contractor is responsible for all temporary propping to existing structure |

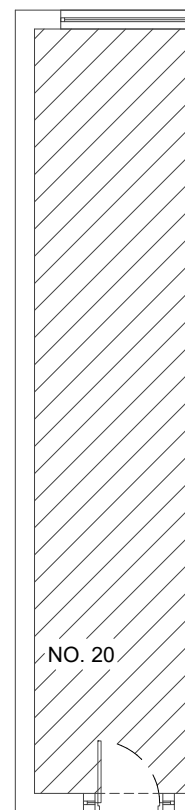


02 - ROOF PLAN

01 - GROUND FLOOR PLAN

LEGEND:

EXISTING

 PROPOSED

 ☐ DEMOLISH

		REVISIONS		DESIGN ENDEAVOURS LTD M: 07824773079, 07869580774 E: design.endeavour@gmail.com				
NO		DESCRIPTION	DATE		BY			
				Project				
				22 MORGAN LANE, HAYES LONDON, UB3 2UB				
				Title				
				PROPOSED PLANS				
HOUSE HOLDER APPLICATION								
					Scale	Drawn	Approved	Date
					1:100@A3	MU		APR-24
					Job No.	Drawing No.		Rev.
DE-1126/24		PH-22ML-03						