




- NOTES
- Dimensions are not to be scaled from this drawing by contractors. The contractor is requested to check all dimensions before the work started.
 - Report any discrepancies to the client or architect before undertaking the work described in the drawings.
 - Dimensions are approximate site dimensions and are to be verified by the contractor on site before any fabrication/site works i.e foundations etc occur
 - Contractor is responsible for all temporary propping to existing structure

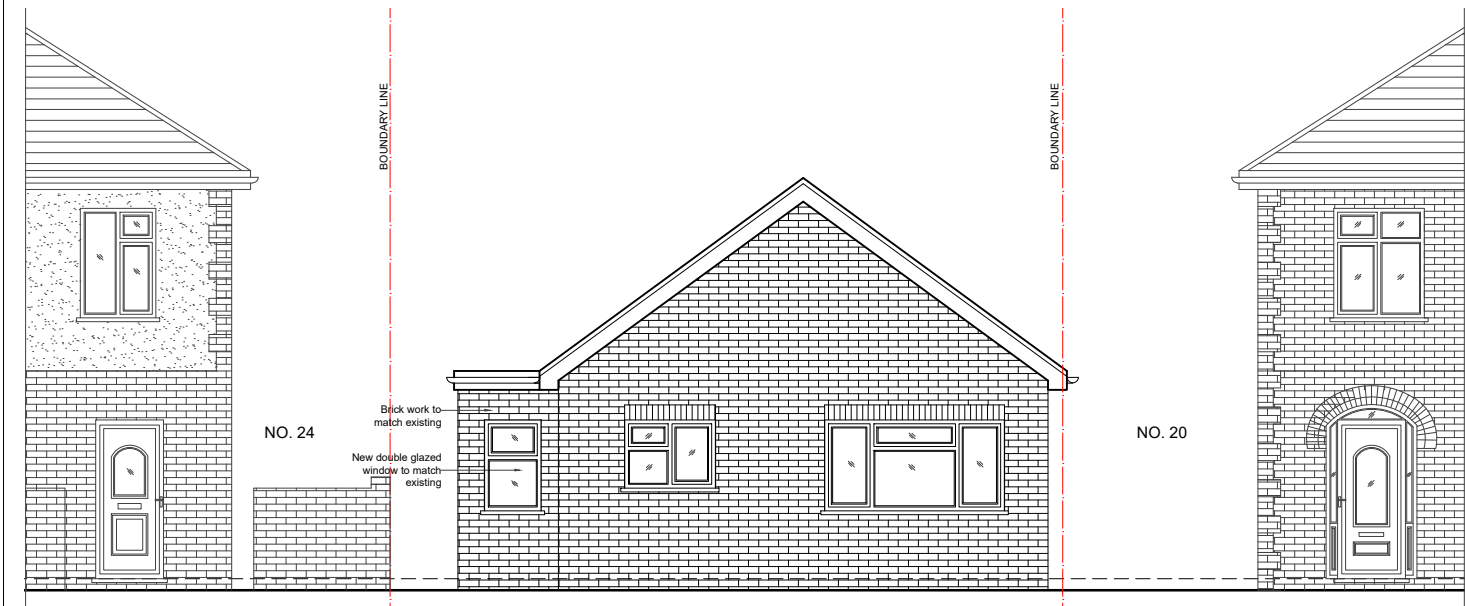


01 - FRONT ELEVATION

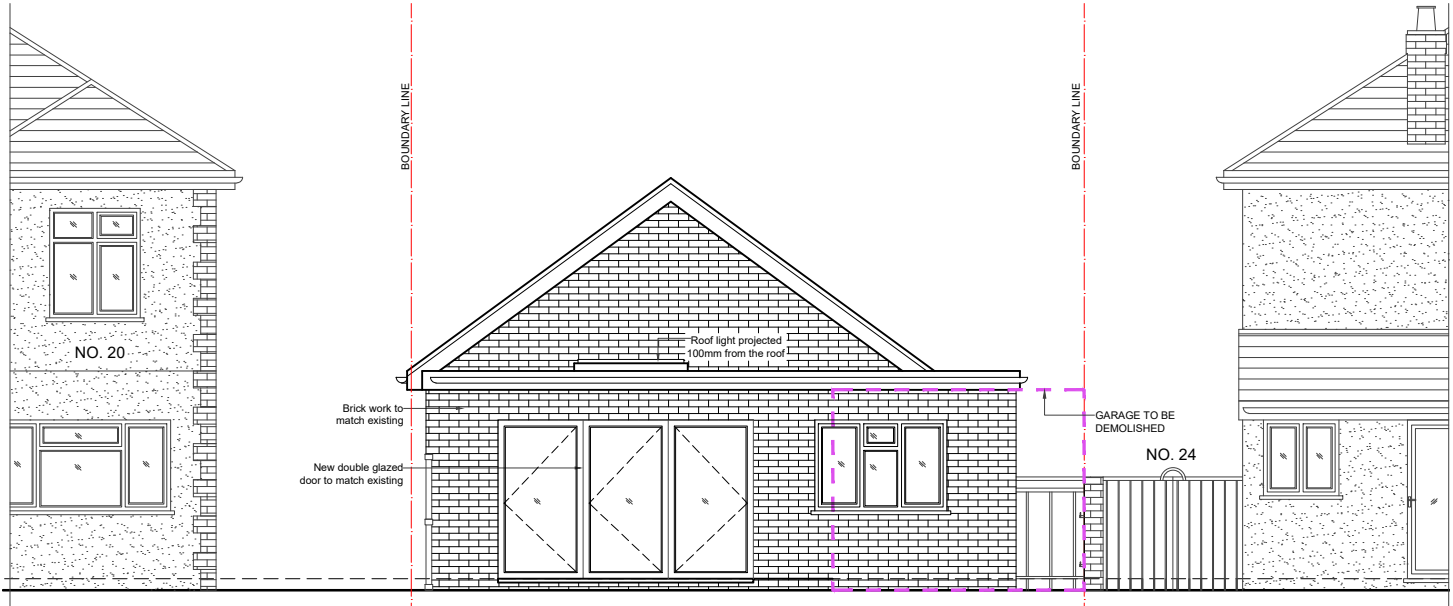


02 - REAR ELEVATION

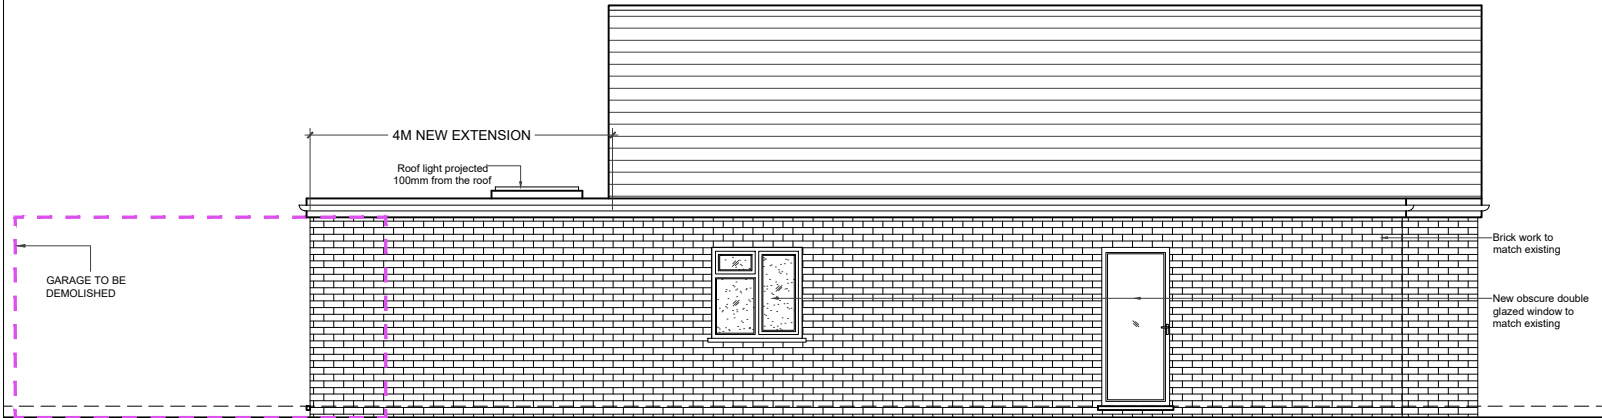

03 - SIDE ELEVATION (LEFT SIDE)

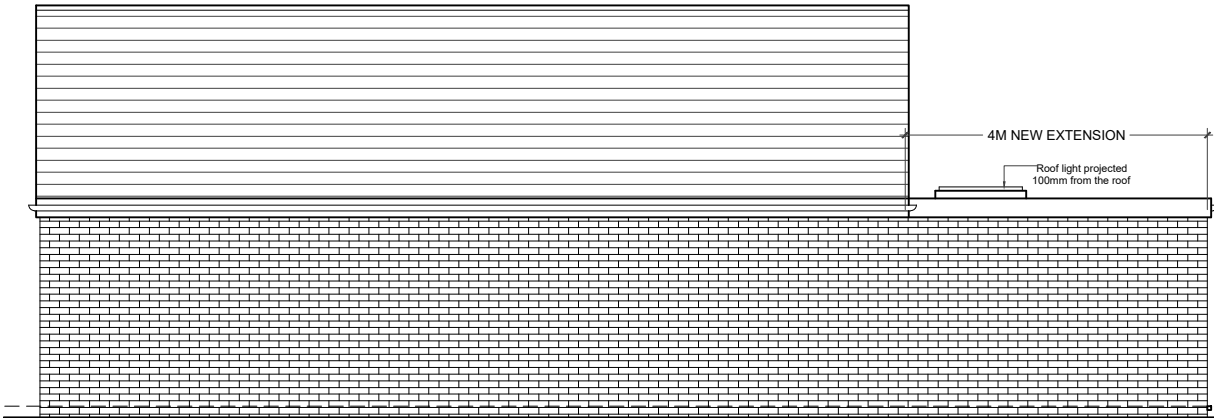

04 - SIDE ELEVATION (RIGHT SIDE)

 

REVISIONS				DESIGN ENDEAVOURS LTD M: 07824773079, 07869580774 E: design.endeavour@gmail.com Project22 MORGAN LANE, HAYES LONDON, UB3 2UB TitlePROPOSED ELEVATIONS
NO	DESCRIPTION	DATE	BY	
HOUSE HOLDER APPLICATION				Scale1:100@A3
				DrawnMU
				Approved
Job No.DE-1126/24				DateAPR-24
Drawing No.PH-22ML-04				Rev.A